


**\*\*NOTE**

FOR MILLING PURPOSES THE TOP 1-1/2" OF SURFACE MUST BE REMOVED.  
PAVEMENT CORES WERE TAKEN, AND THE TOP SURFACE HAS FAILED.

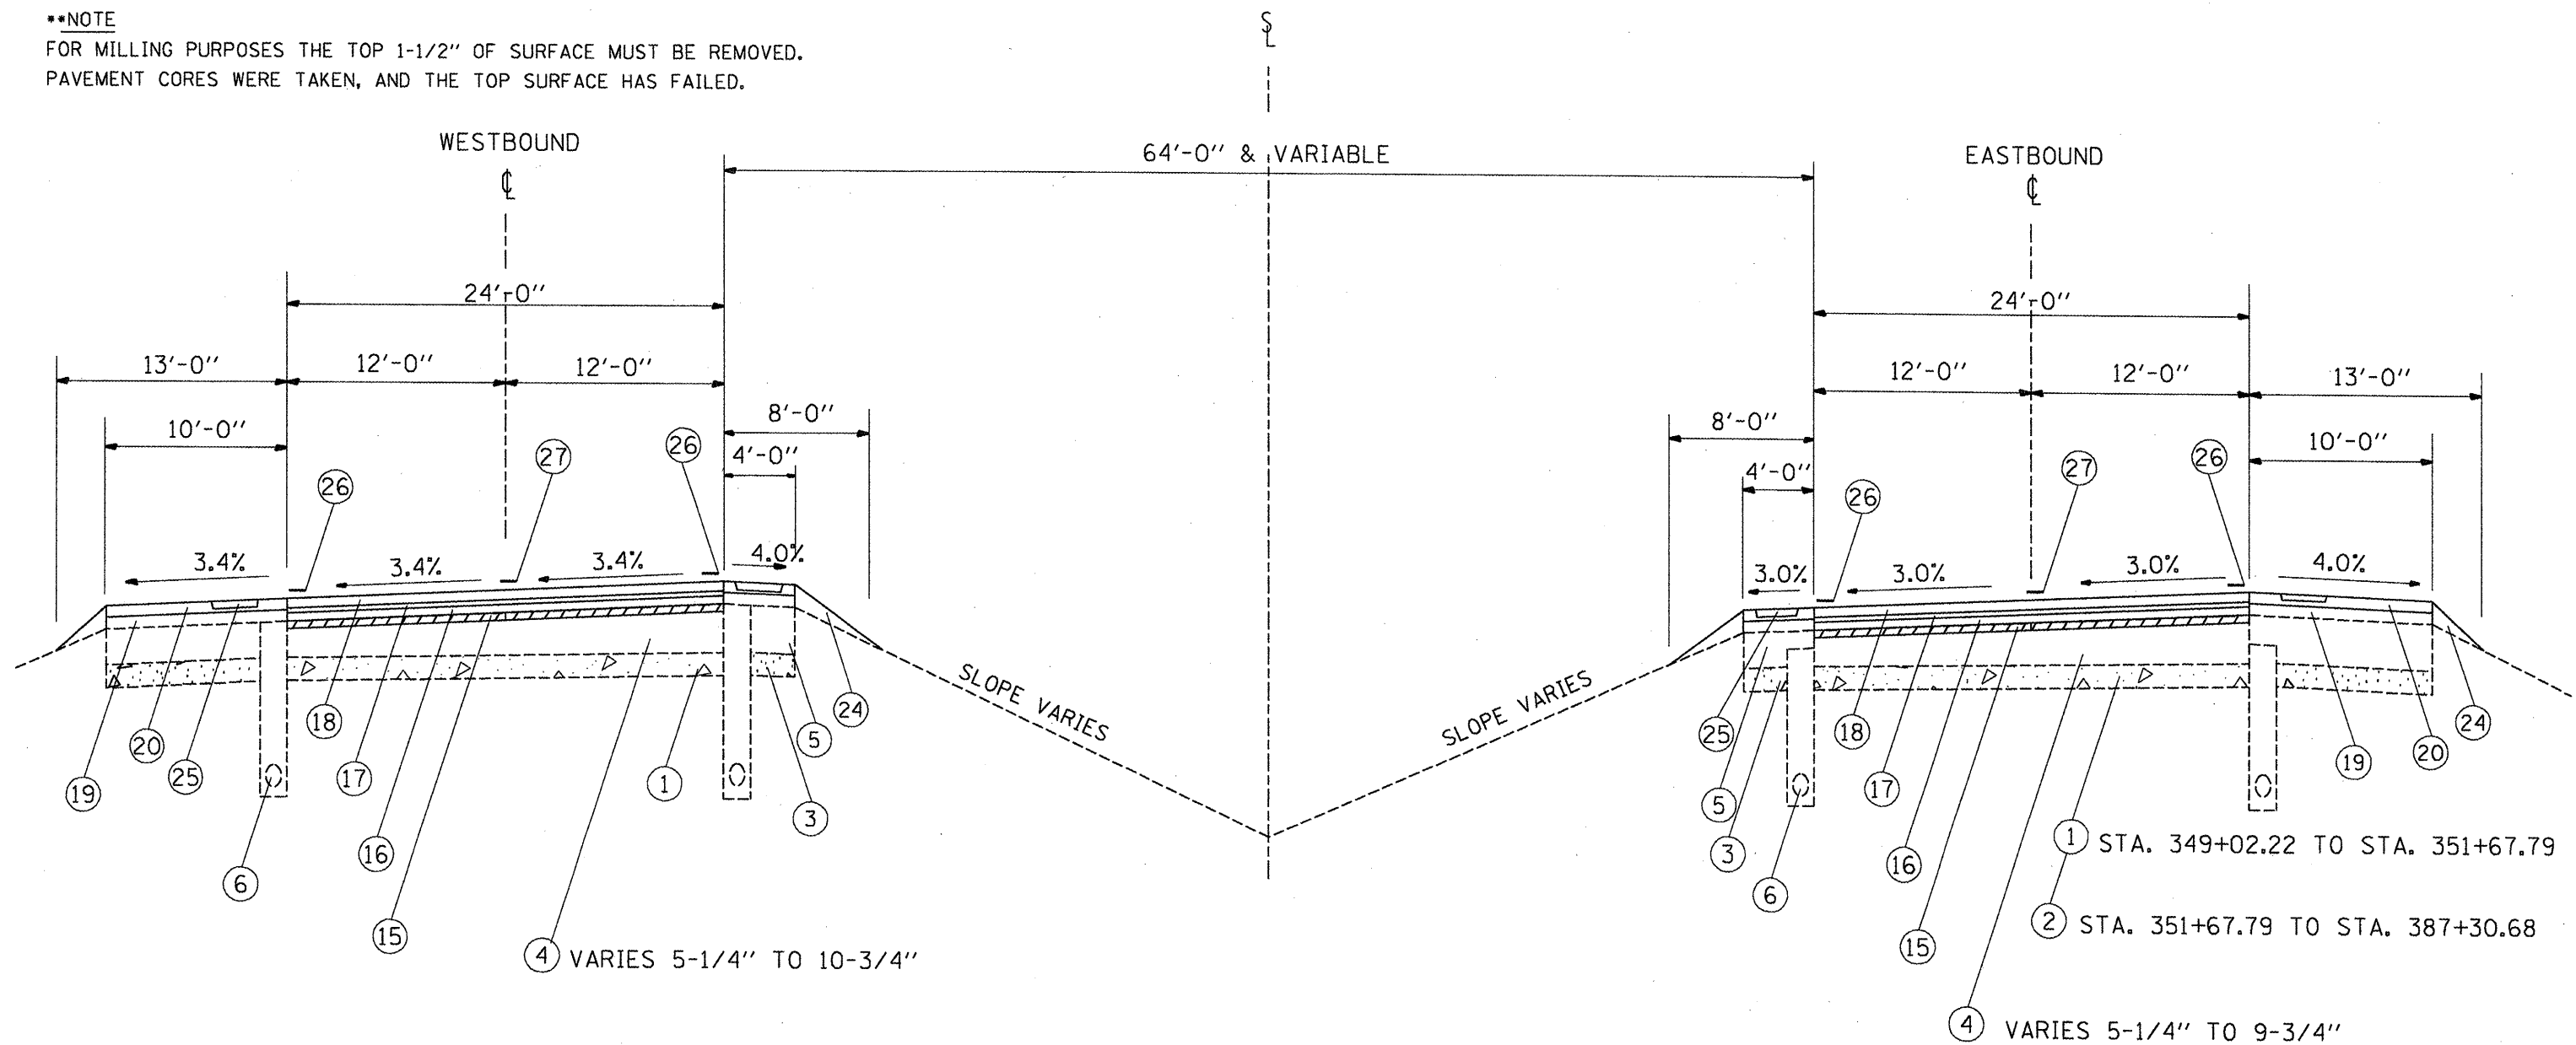

**CURVE 1**  
STA. 349+79.69 (PC) TO STA. 371+81  
STA. 378+73 TO STA. 387+30.68 (PT)

**CURVE 1**  
STA. 349+67.80 TO STA. 371+29  
STA. 378+08 TO STA. 387+30.68 (PT)

**EXISTING ITEMS**

1. JOINTED P.C.C. PAVEMENT, 10"
2. CONTINUOUS REINFORCED CONCRETE PAVEMENT, 7"
3. STABILIZED SHOULDER
4. BITUMINOUS OVERLAY
5. BITUMINOUS SHOULDERS
6. PIPE UNDERDRAIN 4"

**PROPOSED ITEMS**

15. HMA SURFACE REMOVAL, 1-1/2" \*\*
16. POLY. HMA BINDER CSE, IL-12.5, N90, 2-1/4"
17. POLY. LEVEL. BINDER (MACHINE METHOD), IL-4.75, N50 (3/4" OR 1")
18. POLY. HMA SURFACE CSE, MIX "D" N90, (1-1/2")
19. POLY. HMA SURFACE CSE, MIX "D" N50, (1-1/2")
20. HMA SURF. CSE, MIX "C", N50 (3")
21. PIPE UNDERDRAINS, 4"
22. HMA SHOULDERS 8"
23. HMA PAVEMENT (FULL DEPTH) 13-1/4"
24. AGGREGATE SHOULDER, TYPE B
25. SHOULDER RUMBLE STRIP
26. GROOVED IN PAVEMENT MARKING
27. PREFORMED PAVEMENT MARKING
28. SUB-BASE GRANULAR MATERIAL, TYPE A, 12"
29. SUB-BASE GRANULAR MATERIAL, TYPE C
30. HMA SURFACE REMOVAL, 3"
31. POLY. LEVEL. BINDER (MACHINE METHOD), IL-4.75, N50, 1"
32. PAVED SHOULDER REMOVAL
33. TEMPORARY SHOULDERS
34. PCC BASE COURSE, 12"

FILE NAME = D468506-ahc-typical.dgn	USER NAME = bergsjekere	DESIGNED -	REVISED -	<b>STATE OF ILLINOIS DEPARTMENT OF TRANSPORTATION</b>	<b>EXISTING / PROPOSED TYPICAL SECTIONS</b>		F.A.I. RTE.	SECTION	COUNTY	TOTAL SHEETS	SHEET NO.
PLOT SCALE = 100.0000' / IN.		DRAWN -	REVISED -				74	(48-27)R, RS-4	KNOX	103	23
PLOT DATE = 12/28/2010		CHECKED -	REVISED -		SCALE: SHEET NO. OF SHEETS STA. TO STA.		<b>CONTRACT NO. 68506</b>		ILLINOIS FED. AID PROJECT		
DATE		DATE	REVISED -								