


Note:

The interstate I-74 ramp in Galesburg from Main St. to eastbound I-74 will be closed for reconstruction. This closure will last approximately 2 months starting from a date to be later determined by the Resident Engineer. The Contractor shall furnish and place the detour signing according to the following detour plan. (Prior to placement the contractor shall notify the Resident Engineer to verify the locations.)

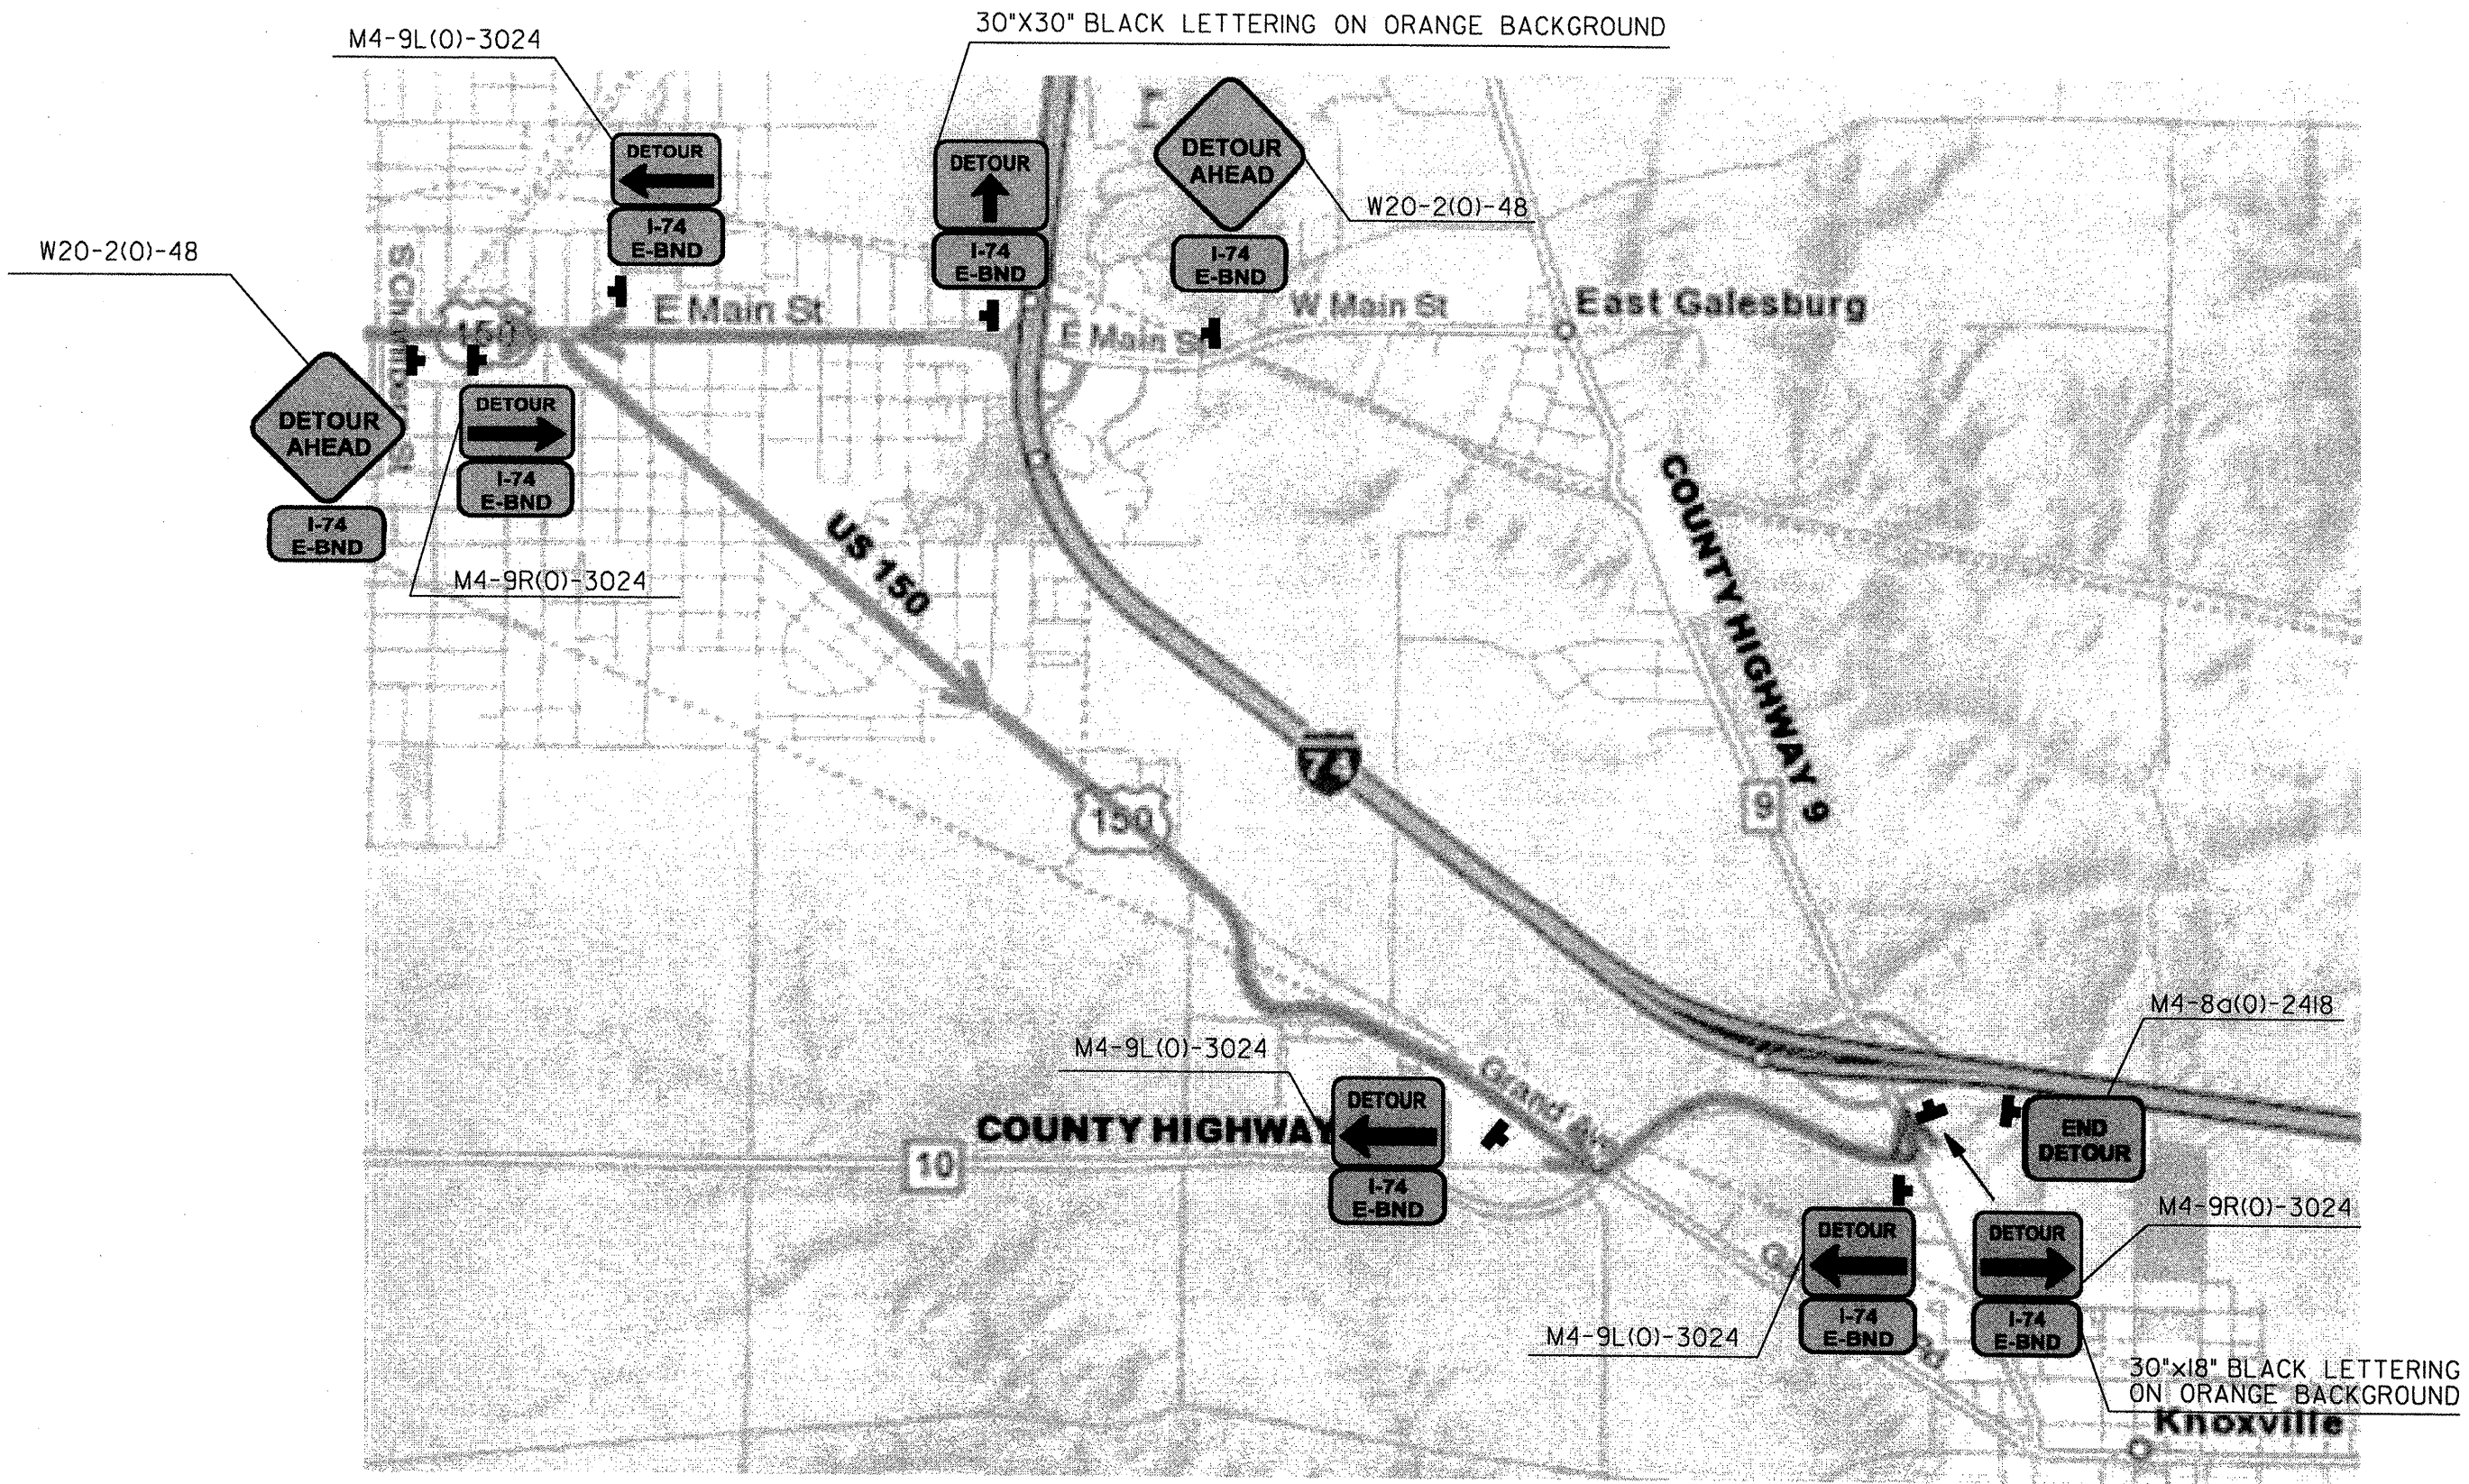

FILE NAME = D469506-shd-details.dgn	USER NAME = bargstokere	DESIGNED -	REVISED -	STATE OF ILLINOIS DEPARTMENT OF TRANSPORTATION	DETOUR PLAN			F.A.I. RTE. T4	SECTION (48-27) R, RS-4	COUNTY KNOX	TOTAL SHEETS 103	SHEET NO. 29
	PLOT SCALE = 100.0000' / IN.	DRAWN -	REVISED -		SCALE:	SHEET NO.	OF SHEETS	STA.	TO STA.	CONTRACT NO. 68506		
	PLOT DATE = 12/20/2010	CHECKED -	REVISED -		ILLINOIS FED. AID PROJECT							
		DATE -	REVISED -									