
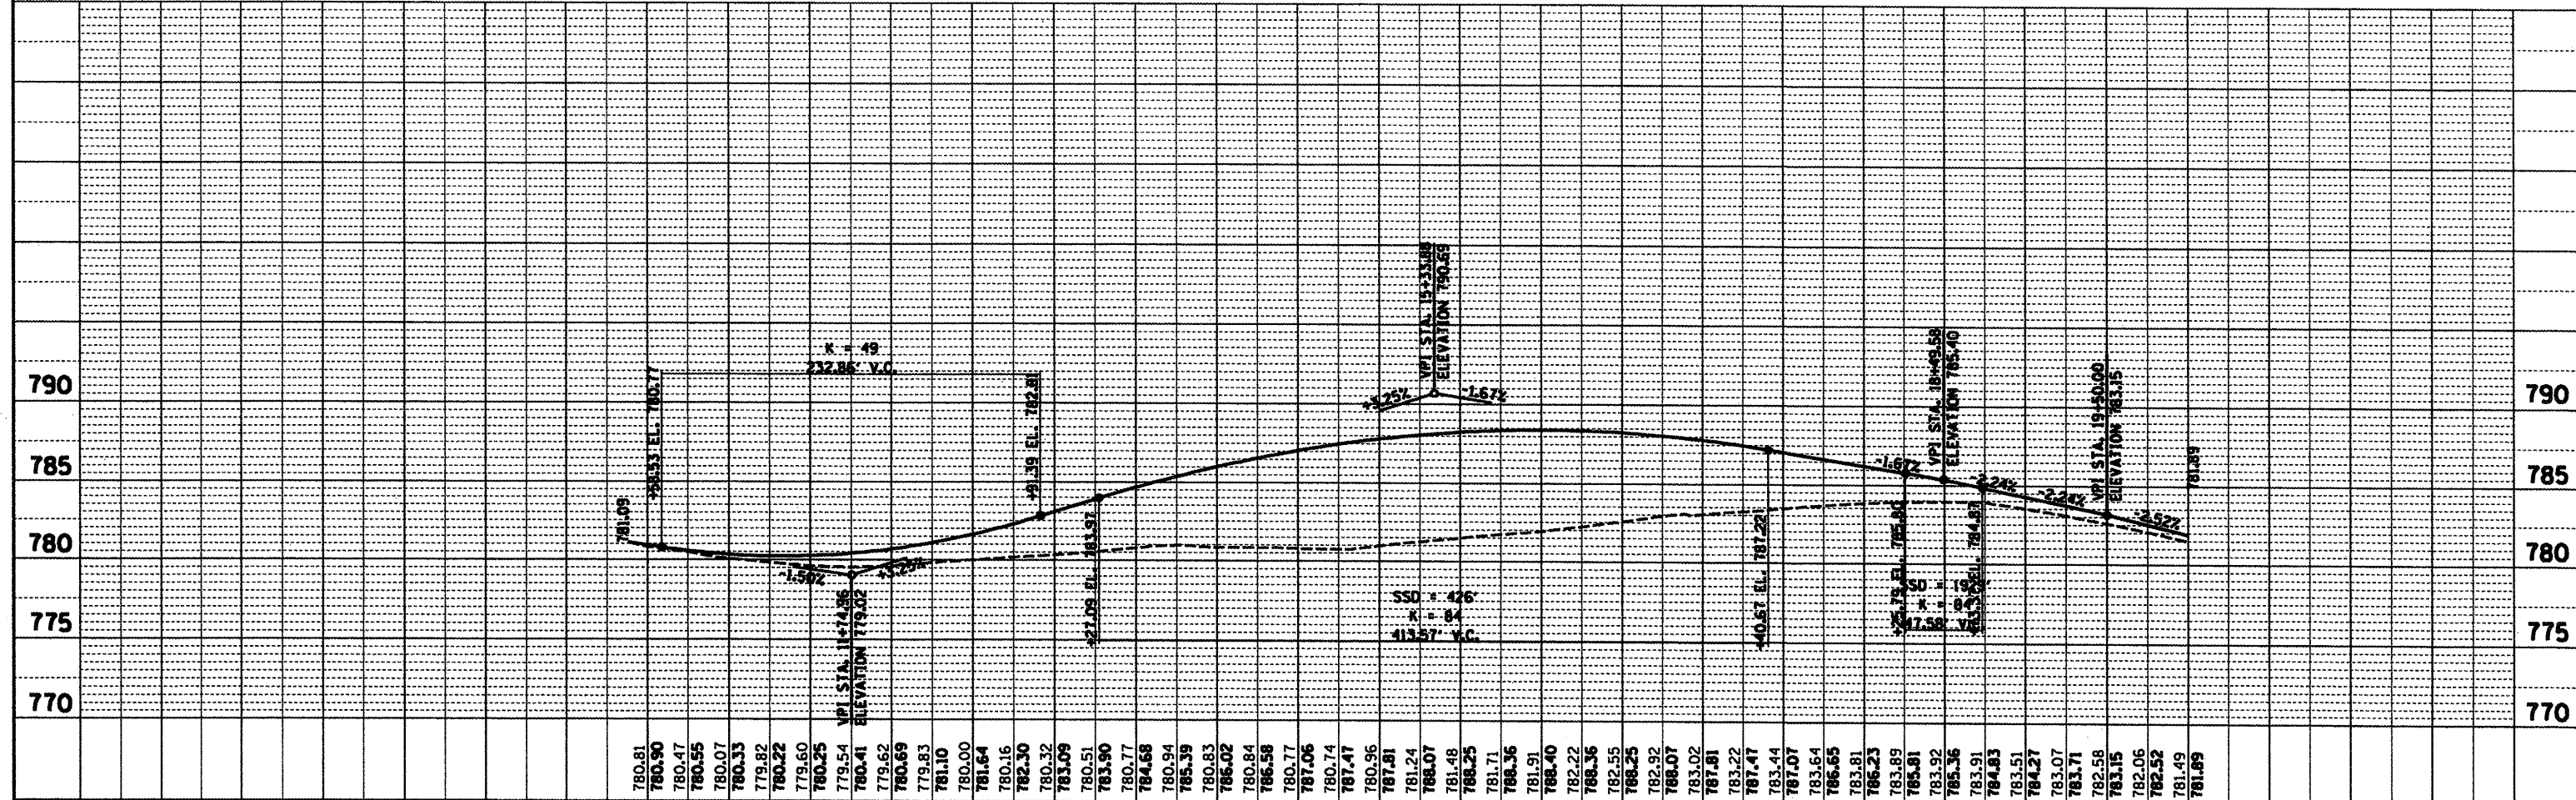


DATE: _____ BY: _____
 SURVEYED: _____
 PLAN: _____
 NOTE BOOK: _____
 NO. _____

DATE: _____ BY: _____
 PROFILE: _____
 NOTE BOOK: _____
 NO. _____

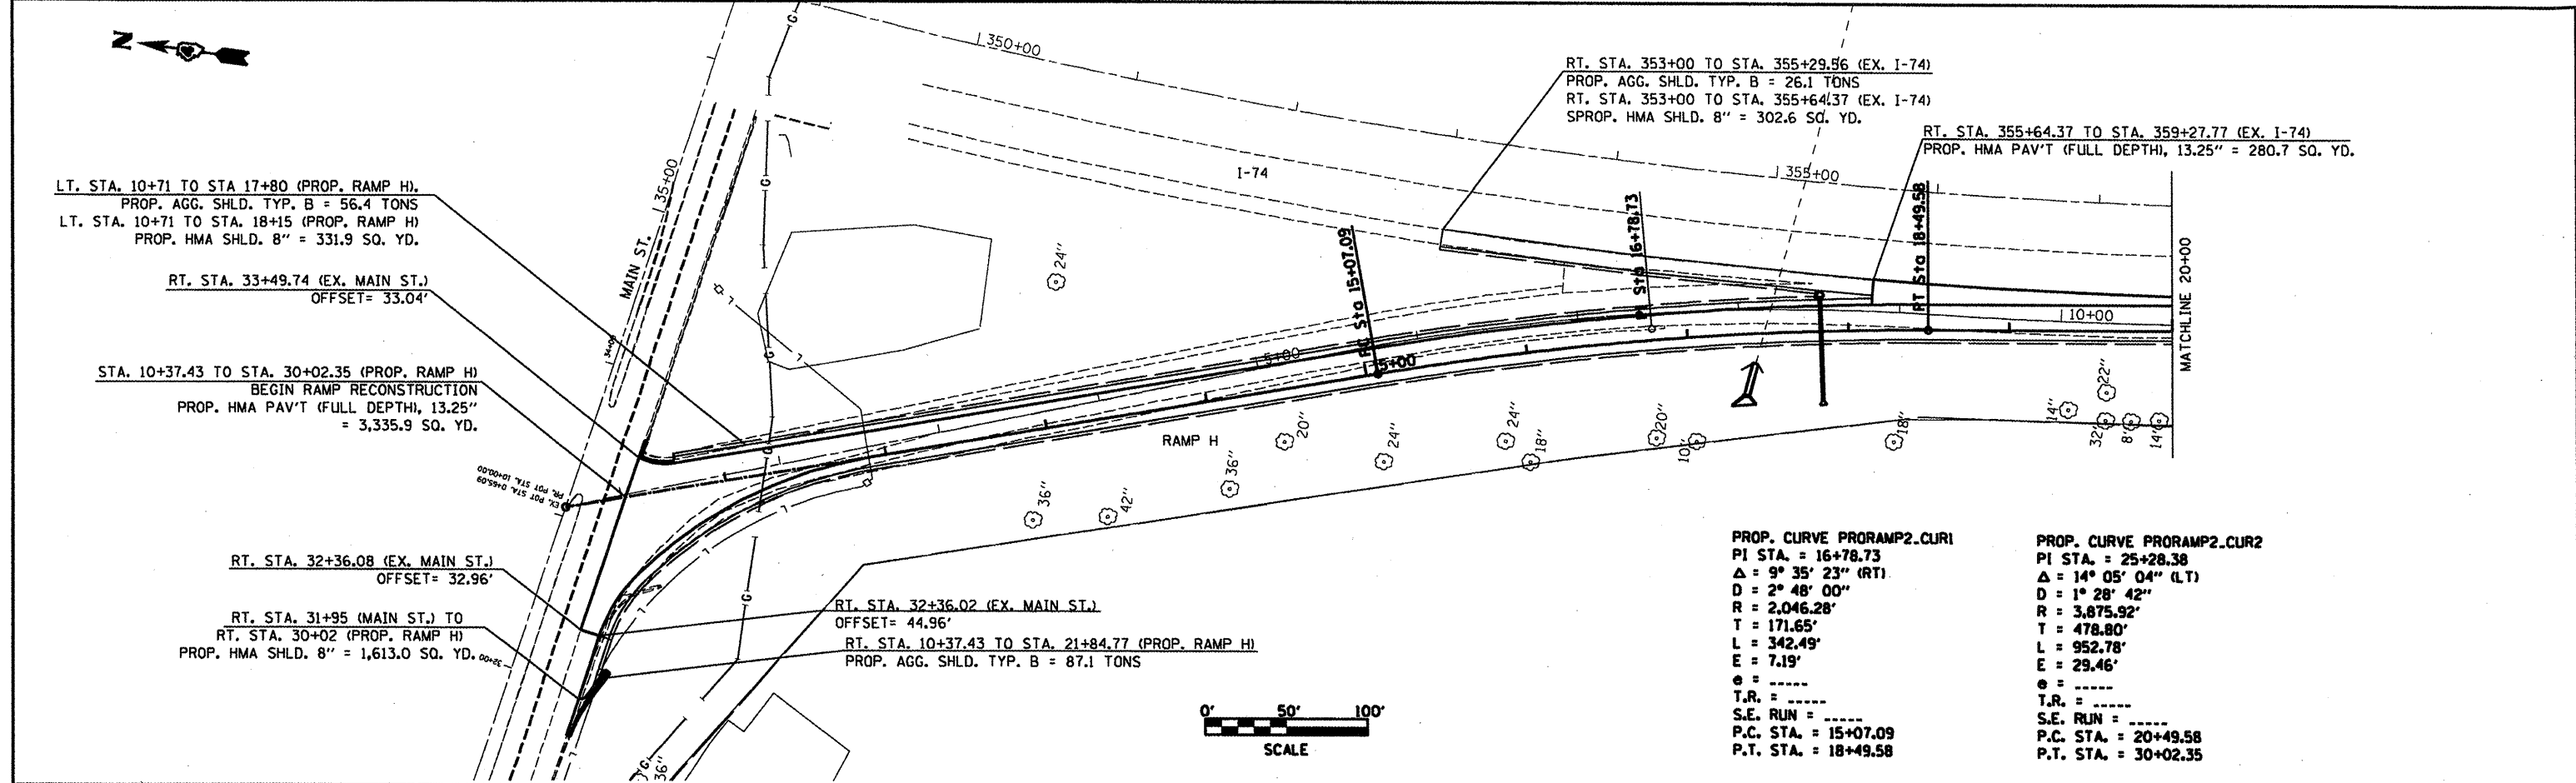

FILE NAME = D:\68506-shr-profile.dgn	USER NAME = bergstokeran	DESIGNED -	REVISED -	STATE OF ILLINOIS DEPARTMENT OF TRANSPORTATION	PROP. PLANPROFILE RAMP H	SCALE:	SHEET NO.	OF SHEETS	STA.	TO STA.	F.A.I. RTE.	SECTION	COUNTY	TOTAL SHEETS	SHEET NO.
		DRAWN -	REVISED -			74	(48-27)RS-4	KNOX	103	34					
		CHECKED -	REVISED -			CONTRACT NO. 68506									
		DATE = 12/28/2010	REVISED -			ILLINOIS FED. AID PROJECT									