



PLAN SURVEYED BY DATE  
 PLOTTED BY  
 NOTE BOOK NO. RT. OF WAY CHECKED  
 NO. PADD FILE NAME

PROFILE SURVEYED BY DATE  
 PLOTTED BY  
 NOTE BOOK NO. STRUCTURE NOTATION CHECKED

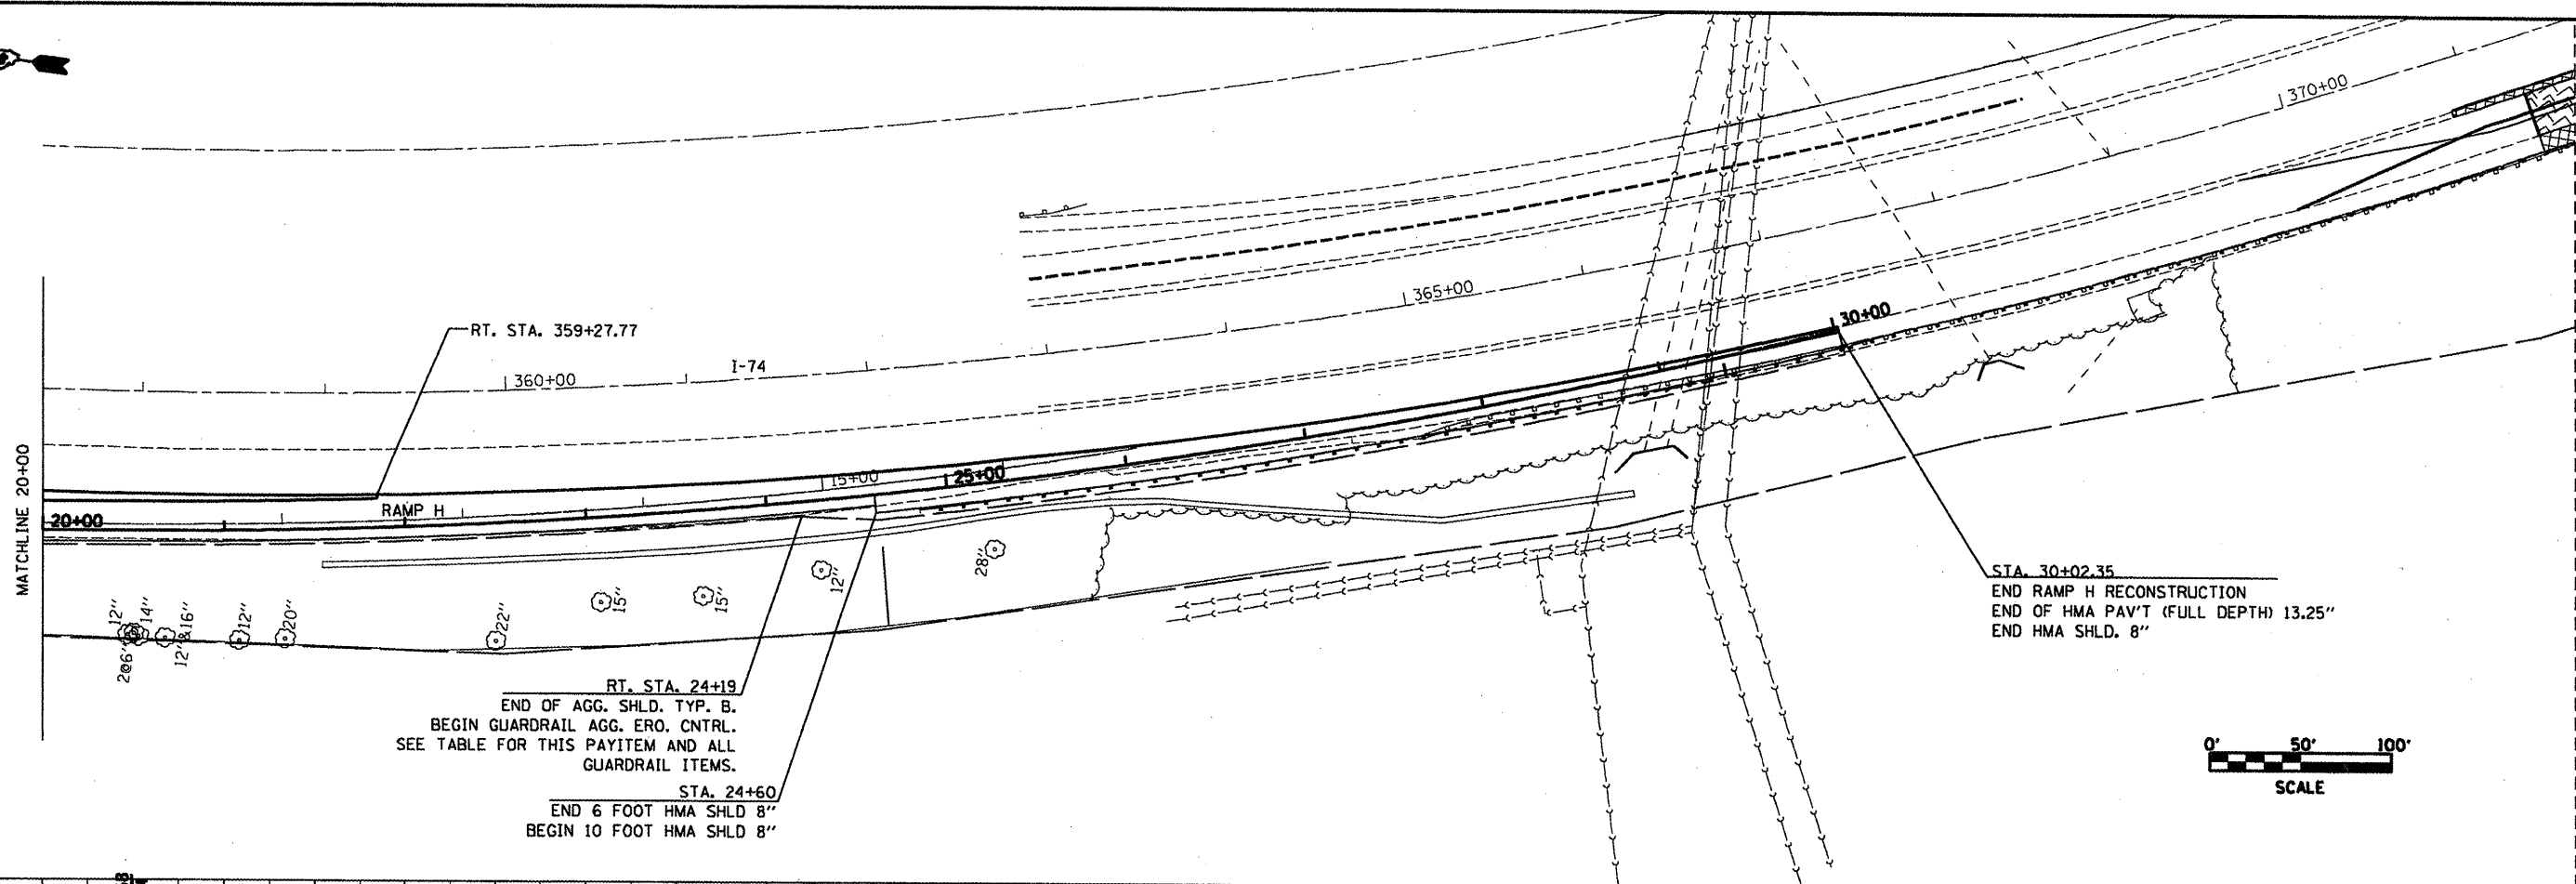

STA. 30+02.35  
 END RAMP H RECONSTRUCTION  
 END OF HMA PAV'T (FULL DEPTH) 13.25"  
 END HMA SHLD. 8"

RT. STA. 24+19  
 END OF AGG. SHLD. TYP. B.  
 BEGIN GUARDRAIL AGG. ERO. CNTRL.  
 SEE TABLE FOR THIS PAYITEM AND ALL  
 GUARDRAIL ITEMS.  
 STA. 24+60  
 END 6 FOOT HMA SHLD 8"  
 BEGIN 10 FOOT HMA SHLD 8"

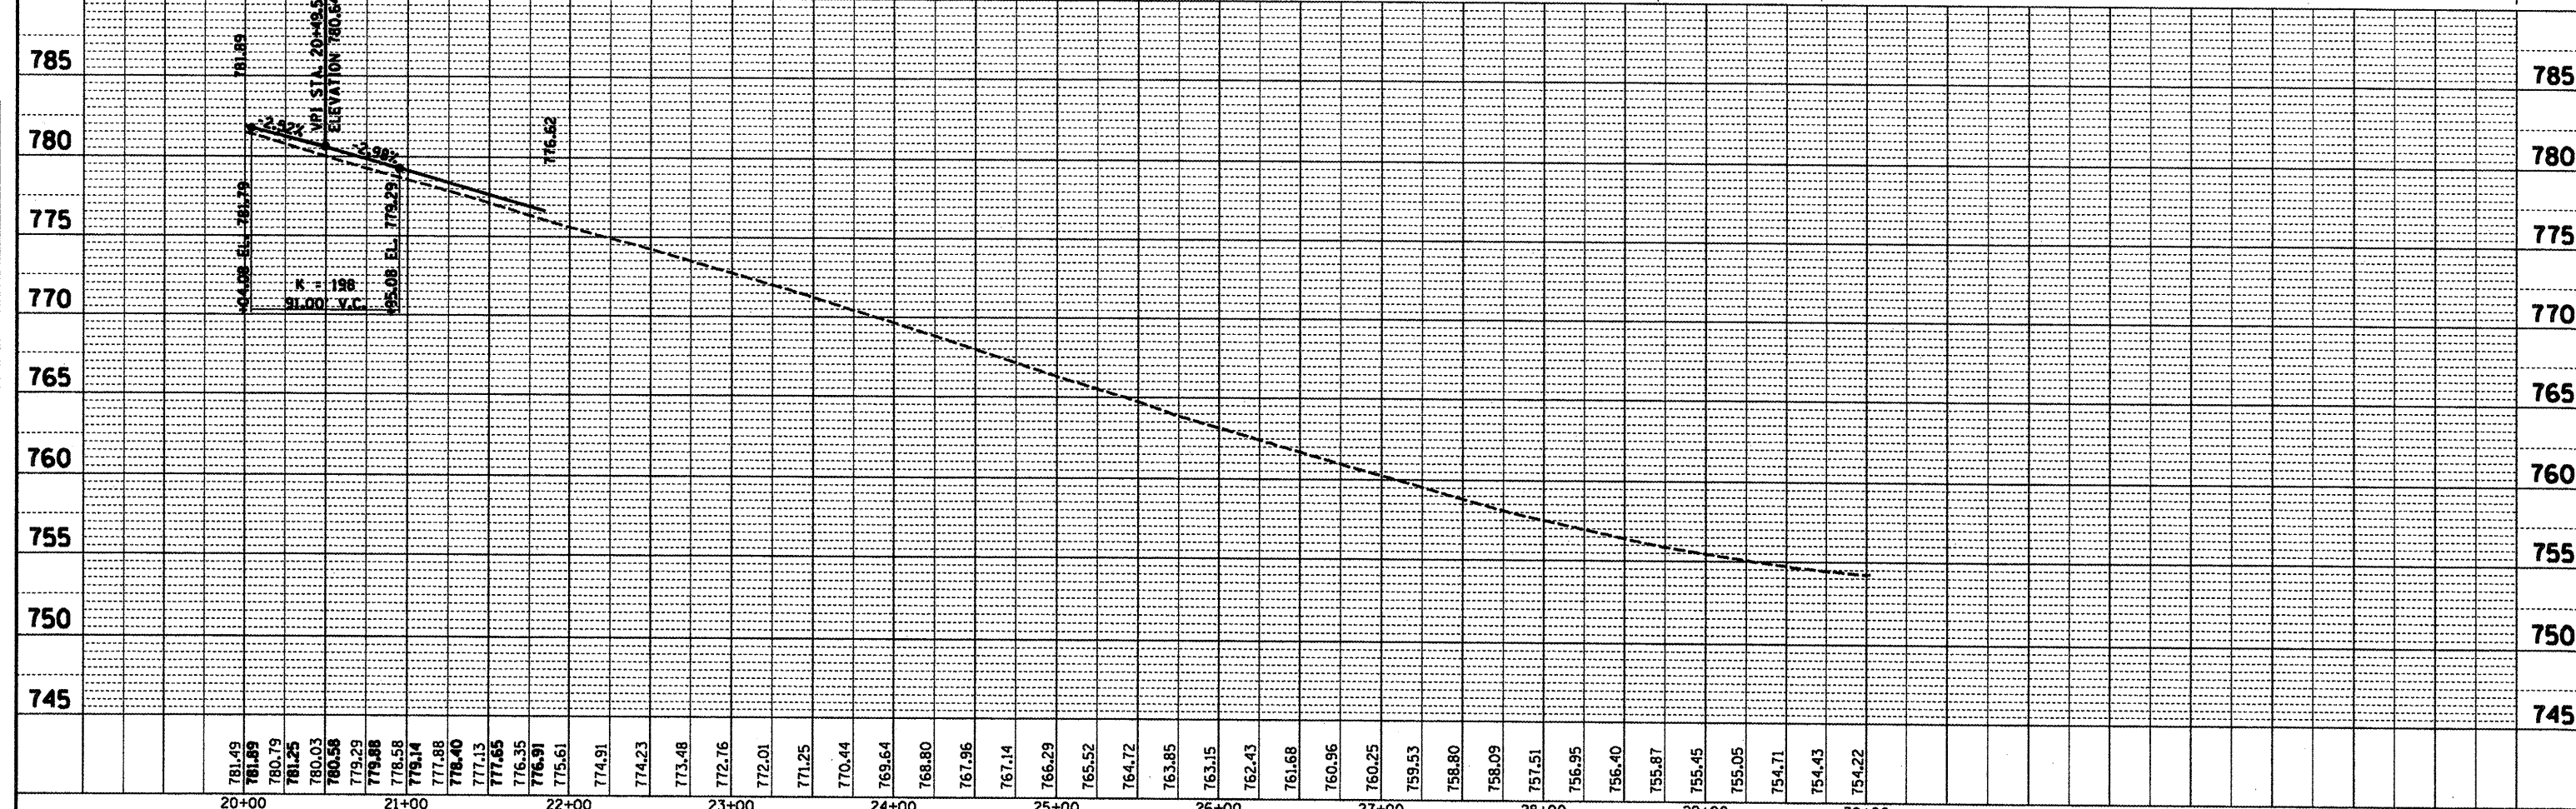

FILE NAME = D:\68506-shr-profile.dgn	USER NAME = bargasikerae	DESIGNED -	REVISED -	<b>STATE OF ILLINOIS DEPARTMENT OF TRANSPORTATION</b>	<b>PROP. PLAN/PROFILE RAMP H</b>		F.A.J. RTE. 74	SECTION (48-27)R,RS-4	COUNTY KNOX	TOTAL SHEETS 103	SHEET NO. 35	
PLOT SCALE = 100.0000' / IN.	PLOT DATE = 12/28/2010	DRAWN -	REVISED -		SCALE:	SHEET NO. OF SHEETS STA. TO STA.	CONTRACT NO. 68506					
		CHECKED -	REVISED -		ILLINOIS FED. AID PROJECT							
		DATE	REVISED -									