
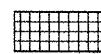

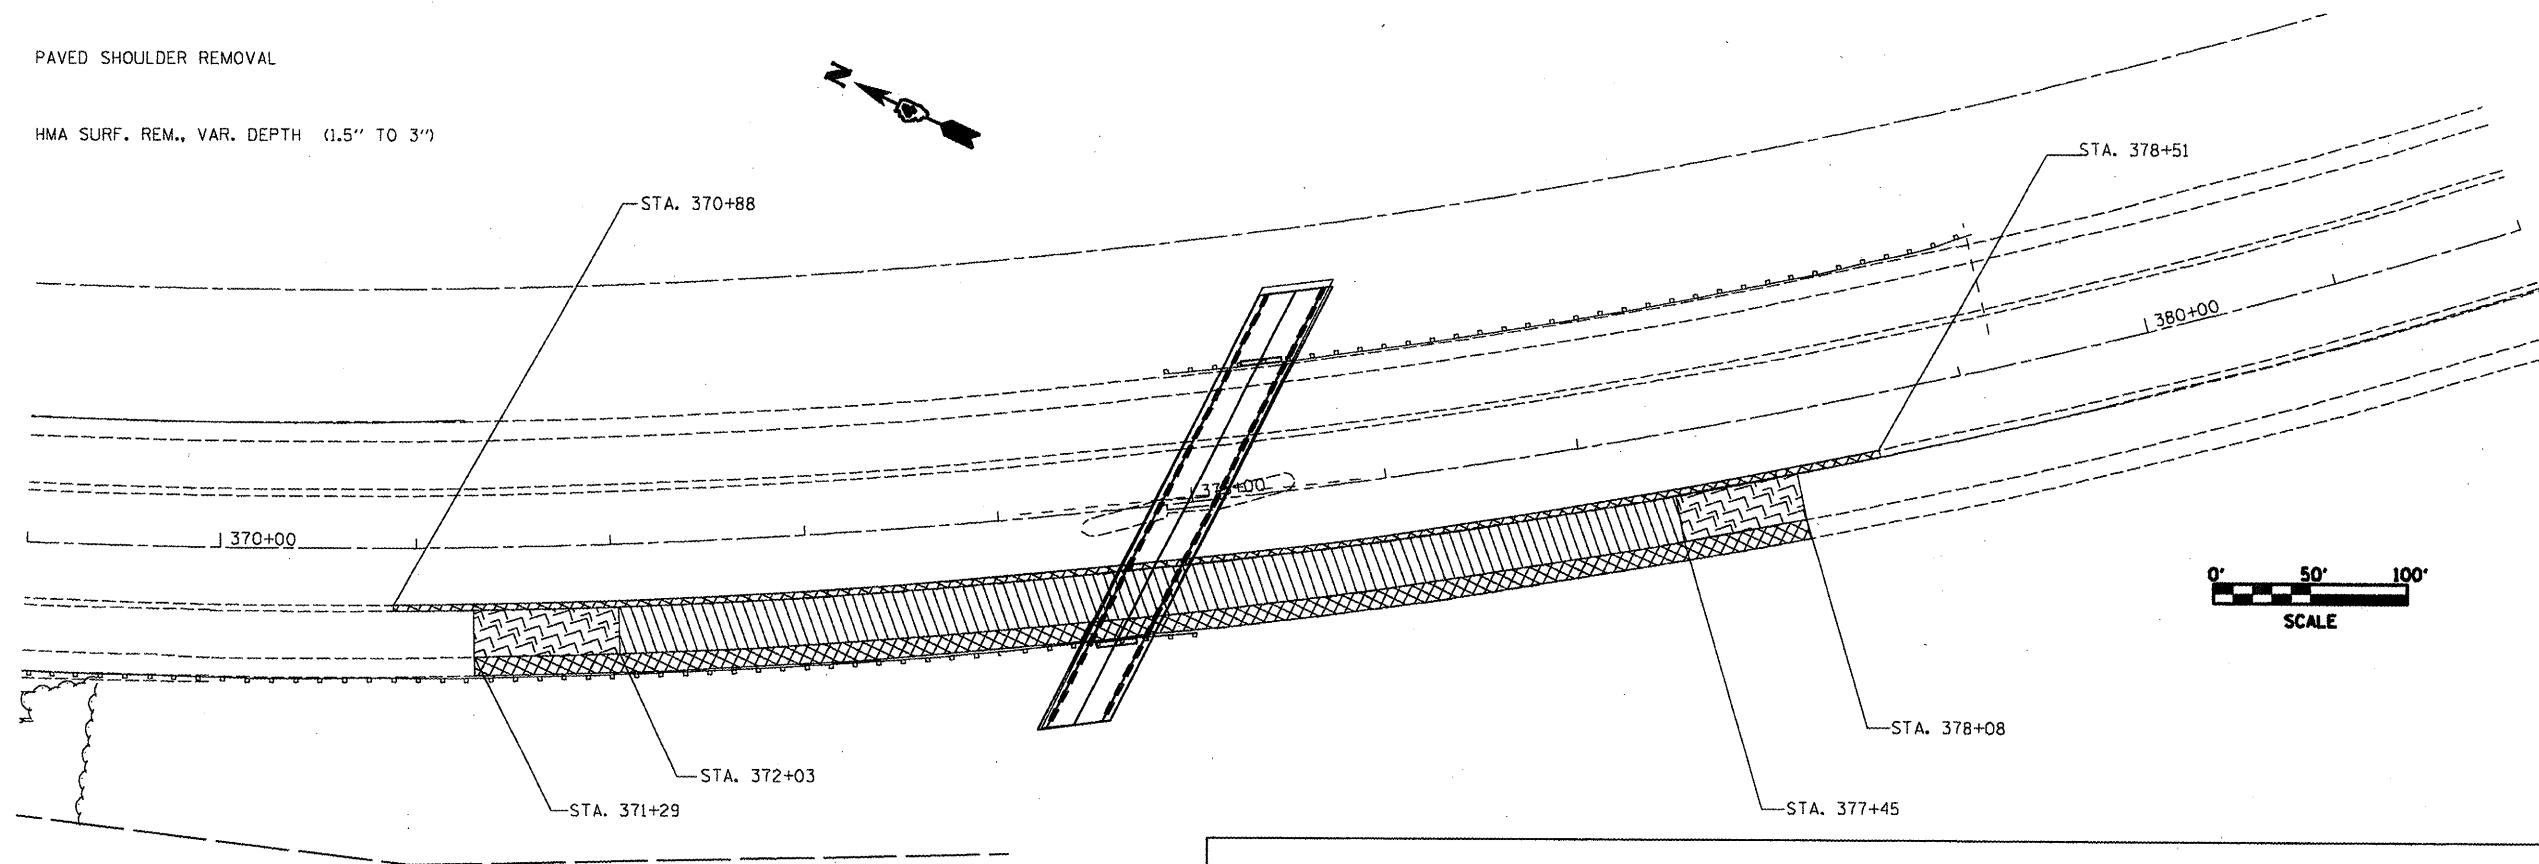


**LEGEND**

-  PAVEMENT REMOVAL
-  PAVED SHOULDER REMOVAL
-  HMA SURF. REM., VAR. DEPTH (1.5" TO 3")



LT. STA. 370+88 TO 378+51  
PAVED SHOULDER REMOVAL = 281.0 SQ. YD.  
(TO BE REMOVED BEFORE STAGING FOR  
DRIVING LANE PAVEMENT REMOVAL)

LT. STA. 370+88 TO 378+51  
PIPE UNDERDRAIN REMOVAL = 763 FT.

LT. STA. 370+88 TO 378+51  
PAVED SHOULDER REMOVAL = 341.8 SQ. YD.  
(REMOVAL OF TEMP. SHLDS. CAN BE DONE ONCE  
TRAFFIC HAS BEEN MOVED TO THE DRIVING LANE)

RT. STA. 377+29 TO 378+08  
PIPE UNDERDRAINS REMOVAL = 679 FT.

RT. STA. 371+29 TO 378+08  
PAVED SHOULDER REMOVAL = 742.1 SQ. YD.

STA. 372+03 TO 377+45  
REMOVE AND DISPOSAL OF UNSUITABLE MATERIAL = 771.9 CU. YD.

STA. 372+03 TO 377+45  
PAVEMENT REMOVAL = 1490.4 SQ. YD.

STA. 371+29 TO 372+03  
HMA SURF. REM. (VAR. DEPTH) = 203.3 SQ. YD.


STA. 377+45 TO 378+08  
HMA SURF. REM. (VAR. DEPTH) = 172.8 SQ. YD.

**NOTE:**

WITHIN THE PAVEMENT REPLACEMENT AREA, A MINIMUM OF 2.5 INCHES OF HMA MATERIAL MUST BE PLACED ON BARE CONCRETE. A TRANSITION OF THE LEVELING BINDER THICKNESS FROM 3/4" TO 1" WILL BE REQUIRED WITHIN THE FIRST AND LAST 30 FEET OF THE PAVEMENT REPLACEMENT AREA.


PROPOSED PCC BASE COURSE SHALL BE TIED INTO THE EXISTING JOINTED CONCRETE PAVEMENT ACCORDING TO STD. 420101. ALL WORK WILL BE INCLUDED IN THE COST OF THE PCC CONC. BASE COURSE 12 INCH. PAVEMENT FABRIC AND TIE BARS WILL BE PAID FOR SEPERATELY PCC CONCRETE BASE COURSE, 12 INCH. SHALL BE CONSTRUCTED ACCORDING TO STD. 353001.

**PROFILE REMOVAL DETAIL**

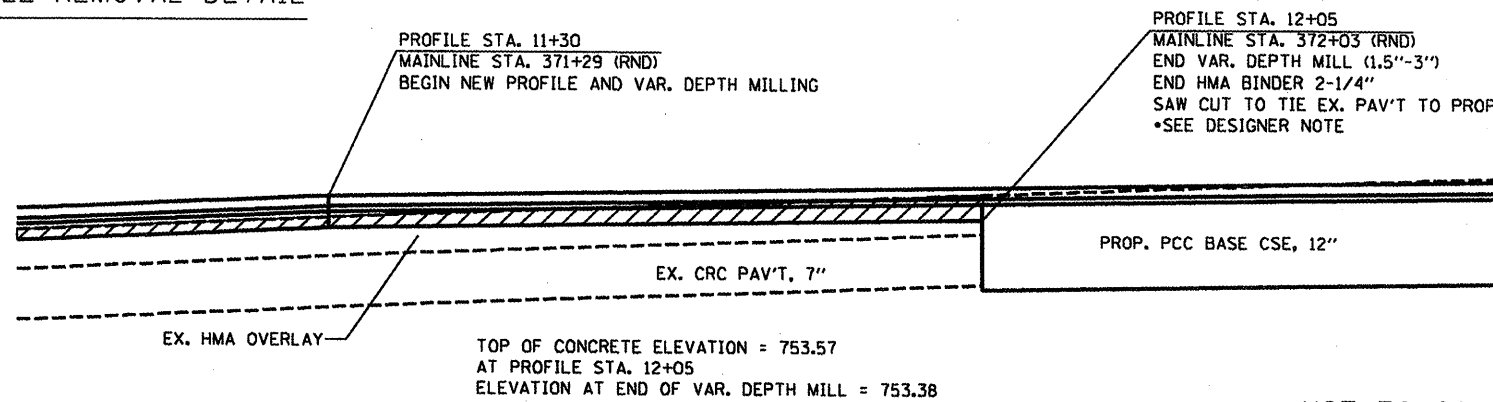

NOT TO SCALE

**PROFILE REMOVAL DETAIL**

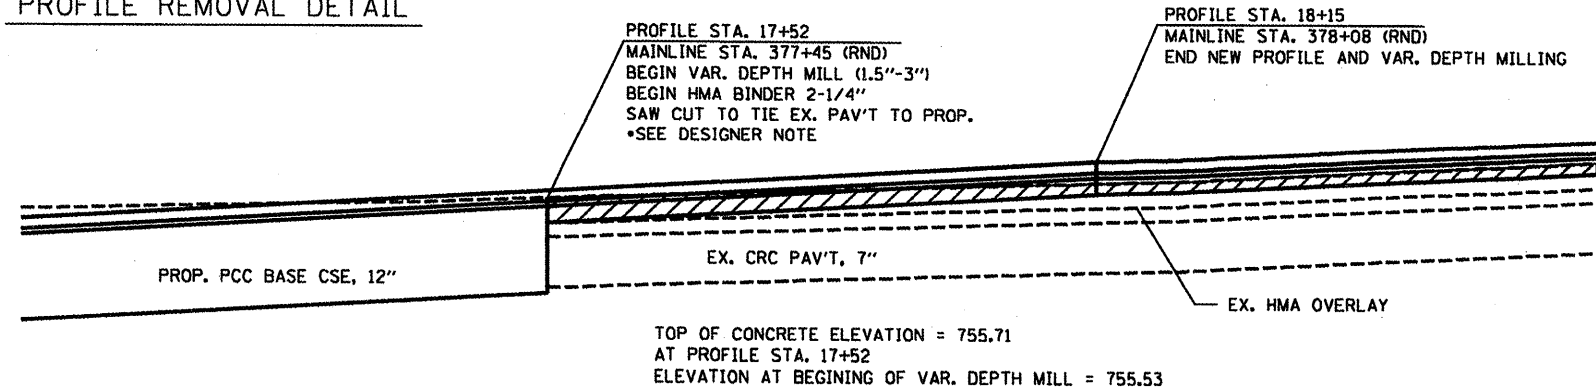

NOT TO SCALE

FILE NAME =  
D466506-prof-bridge.dgn

USER NAME = bergsteker

DESIGNED -	REVISED -
DRAWN -	REVISED -
CHECKED -	REVISED -
DATE -	REVISED -

**STATE OF ILLINOIS  
DEPARTMENT OF TRANSPORTATION**

**PROPOSED REMOVAL DETAIL UNDER SN 048-0058  
I-74 EASTBOUND LANES**

SCALE: SHEET NO. OF SHEETS STA. TO STA.

F.A.I. RTE.	SECTION	COUNTY	TOTAL SHEETS	SHEET NO.
74	(48-27)R,RS-4	KNOX	103	38
CONTRACT NO. 68506			ILLINOIS FED. AID PROJECT	