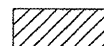
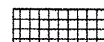



**LEGEND**

-  PAVEMENT REMOVAL
-  PAVED SHOULDER REMOVAL
-  HMA SURF. REM., VAR. DEPTH (1.5" TO 3")

RT. 425+09 TO STA. 432+81  
 PAVED SHOULDER REMOVAL = 860.3 SQ. YD.  
 (TO BE REMOVED BEFORE STAGING FOR  
 DRIVING LANE PAVEMENT REMOVAL)

LT. STA. 424+82 TO STA. 433+06  
 PAVED SHOULDER REMOVAL = 365.7 SQ. YD.  
 (REMOVAL OF TEMP. SHLDS. CAN BE DONE ONCE  
 TRAFFIC HAS BEEN MOVED TO THE DRIVING LANE)

LT. STA. 424+82 TO STA. 433+06  
 PAVED SHOULDER REMOVAL = 279.9 SQ. YD.

STA. 425+98 TO STA. 430+12  
 PAVEMENT REMOVAL = 1157.9 SQ. YD.

STA. 425+09 TO STA. 425+98  
 HMA SURF. REM. (VAR. DEPTH) = 245.4 SQ. YD.

STA. 430+12 TO STA. 432+81  
 HMA SURF. REM. (VAR. DEPTH) = 762.3 SQ. YD.

RT. STA. 425+09 TO STA. 432+81  
 PIPE UNDERDRAINS REMOVAL = 772 FT.



LT. STA. 424+82 TO STA. 433+06  
 PIPE UNDERDRAINS REMOVAL = 824 FT.

STA. 425+98 TO STA. 430+12  
 REMOVE AND DISPOSAL OF UNSUITABLE MATERIAL = 669.5 CU. YD.

**NOTE:**


WITHIN THE PAVEMENT REPLACEMENT AREA, A MINIMUM OF 2.5 INCHES OF HMA MATERIAL MUST BE PLACED ON BARE CONCRETE. A TRANSITION OF THE LEVELING BINDER THICKNESS FROM 3/4" TO 1" WILL BE REQUIRED WITHIN THE FIRST AND LAST 30 FEET OF THE PAVEMENT REPLACEMENT AREA.

PROPOSED PCC BASE COURSE SHALL BE TIED INTO THE EXISTING JOINTED CONCRETE PAVEMENT ACCORDING TO STD. 420101. ALL WORK WILL BE INCLUDED IN THE COST OF THE PCC CONC. BASE COURSE 12 INCH. PAVEMENT FABRIC AND TIE BARS WILL BE PAID FOR SEPERATELY PCC CONCRETE BASE COURSE, 12 INCH, SHALL BE CONSTRUCTED ACCORDING TO STD. 353001.

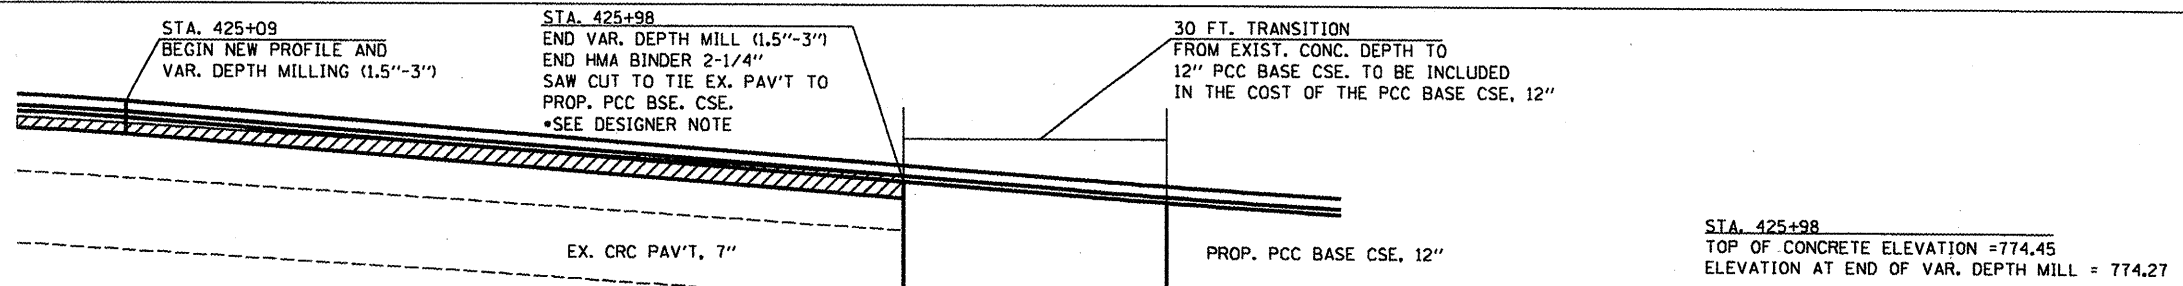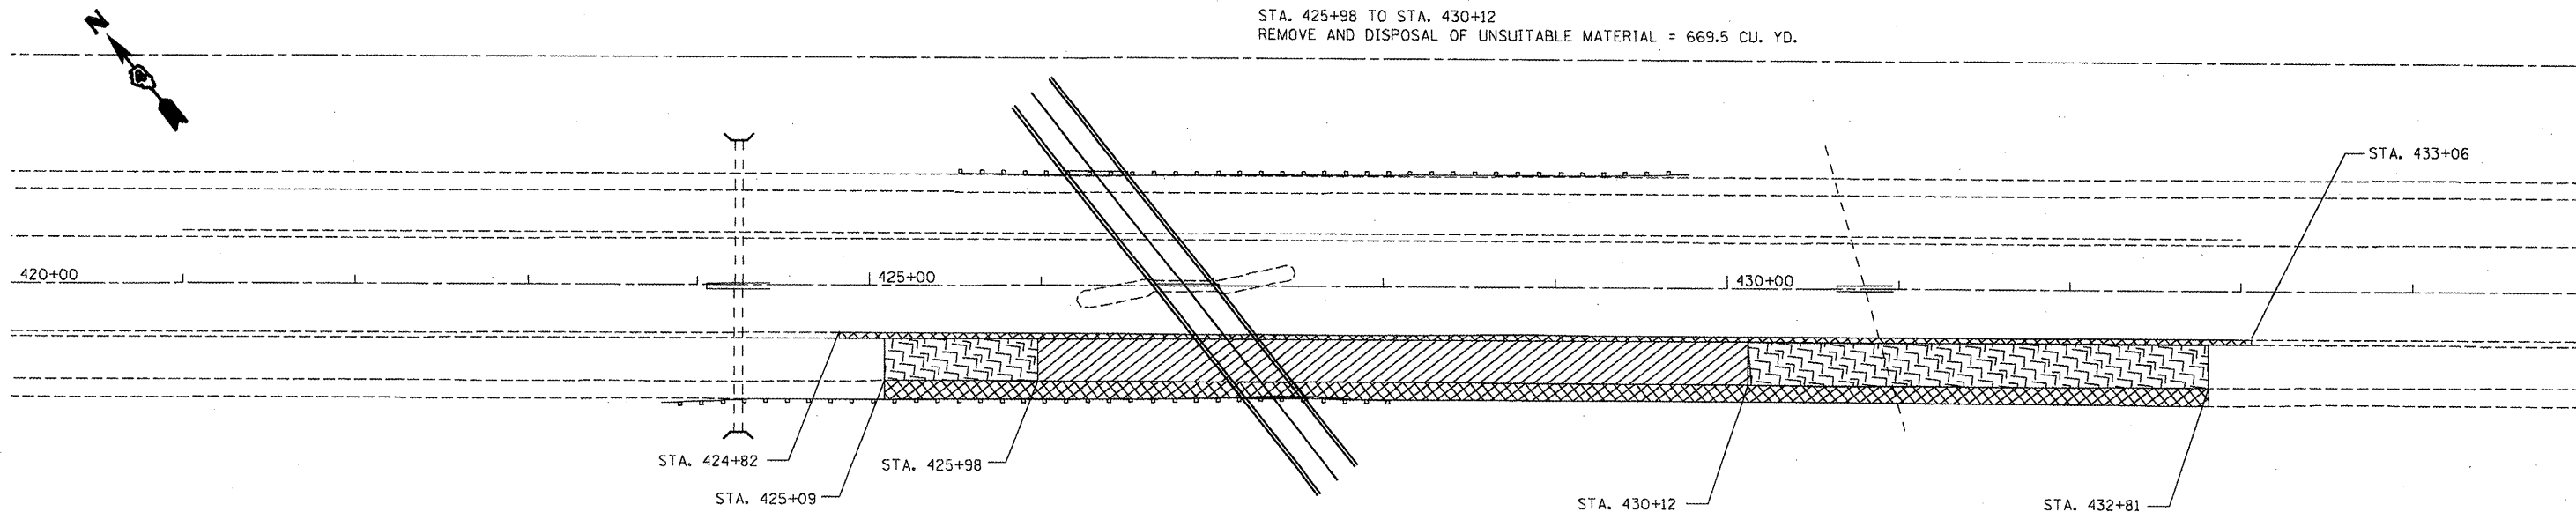

**PROFILE REMOVAL DETAIL**

NOT TO SCALE

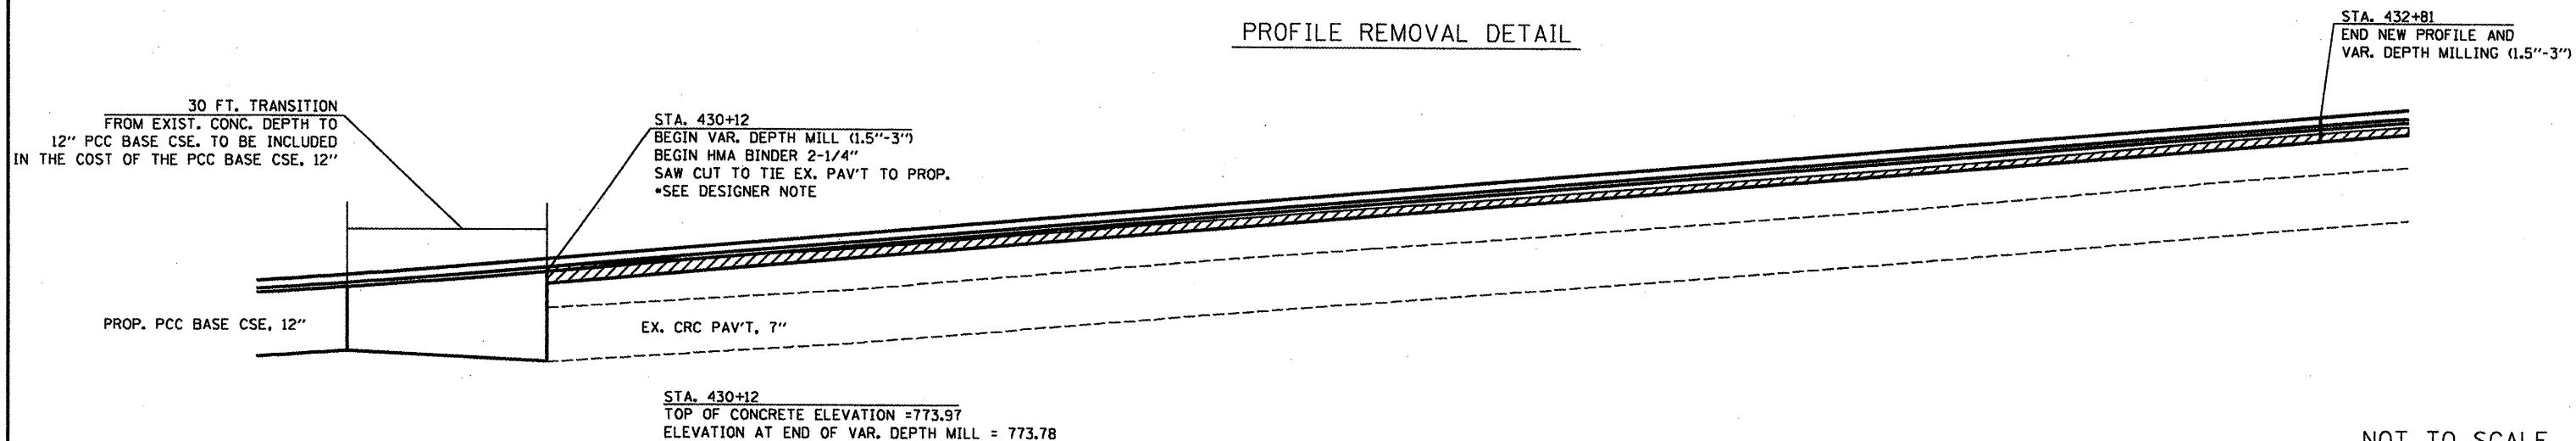

**PROFILE REMOVAL DETAIL**

NOT TO SCALE

FILE NAME = D468596-prof-bridge.dgn	USER NAME = bergsteker00	DESIGNED -	REVISED -	<b>STATE OF ILLINOIS DEPARTMENT OF TRANSPORTATION</b>	<b>PROPOSED REMOVAL DETAIL UNDER SN 048-0048 I-74 EASTBOUND LANES</b>		F.A.I. RTE. 74	SECTION (48-27)R,RS-4	COUNTY KNOX	TOTAL SHEETS 103	SHEET NO. 42
PLOT SCALE = 100.0000' / IN.	CHECKED -	REVISED -	SCALE:				SHEET NO. OF SHEETS	STA. TO STA.	<b>CONTRACT NO. 68506</b>		
PLOT DATE = 12/20/2018	DATE -	REVISED -	ILLINOIS FED. AID PROJECT								