




LEGEND

-  PAVEMENT REMOVAL
-  PAVED SHOULDER REMOVAL
-  HMA SURF. REM., VAR. DEPTH (1.5" TO 3")

RT. 424+39 TO STA. 429+00
 PAVED SHOULDER REMOVAL = 202.4 SQ. YD.
 (TO BE REMOVED BEFORE STAGING FOR
 DRIVING LANE PAVEMENT REMOVAL)

RT. STA. 424+39 TO STA. 429+00
 PAVED SHOULDER REMOVAL = 204.9 SQ. YD.
 (REMOVAL OF TEMP. SHLDS. CAN BE DONE ONCE
 TRAFFIC HAS BEEN MOVED TO THE DRIVING LANE)

LT. STA. 424+64 TO STA. 428+35
 PAVED SHOULDER REMOVAL = 411.7 SQ. YD.

STA. 425+29 TO STA. 427+77
 PAVEMENT REMOVAL = 662.1 SQ. YD.

STA. 424+64 TO STA. 425+29
 HMA SURF. REM. (VAR. DEPTH) = 174.9 SQ. YD.

STA. 427+77 TO STA. 428+35
 HMA SURF. REM. (VAR. DEPTH) = 155.1 SQ. YD.

RT. STA. 424+39 TO STA. 429+00
 PIPE UNDERDRAINS REMOVAL = 461 FT.


LT. STA. 424+64 TO STA. 428+35
 PIPE UNDERDRAINS REMOVAL = 371 FT.

STA. 425+29 TO STA. 427+77
 REMOVE AND DISPOSAL OF UNSUITABLE MATERIAL = 243.8 CU. YD.


NOTE:

WITHIN THE PAVEMENT REPLACEMENT AREA, A MINIMUM OF 2.5 INCHES OF HMA MATERIAL MUST BE PLACED ON BARE CONCRETE. A TRANSITION OF THE LEVELING BINDER THICKNESS FROM 3/4" TO 1" WILL BE REQUIRED WITHIN THE FIRST AND LAST 30 FEET OF THE PAVEMENT REPLACEMENT AREA.

PROPOSED PCC BASE COURSE SHALL BE TIED INTO THE EXISTING JOINTED CONCRETE PAVEMENT ACCORDING TO STD. 420101. ALL WORK WILL BE INCLUDED IN THE COST OF THE PCC CONC. BASE COURSE 12 INCH. PAVEMENT FABRIC AND TIE BARS WILL BE PAID FOR SEPERATELY PCC CONCRETE BASE COURSE, 12 INCH. SHALL BE CONSTRUCTED ACCORDING TO STD. 353001.

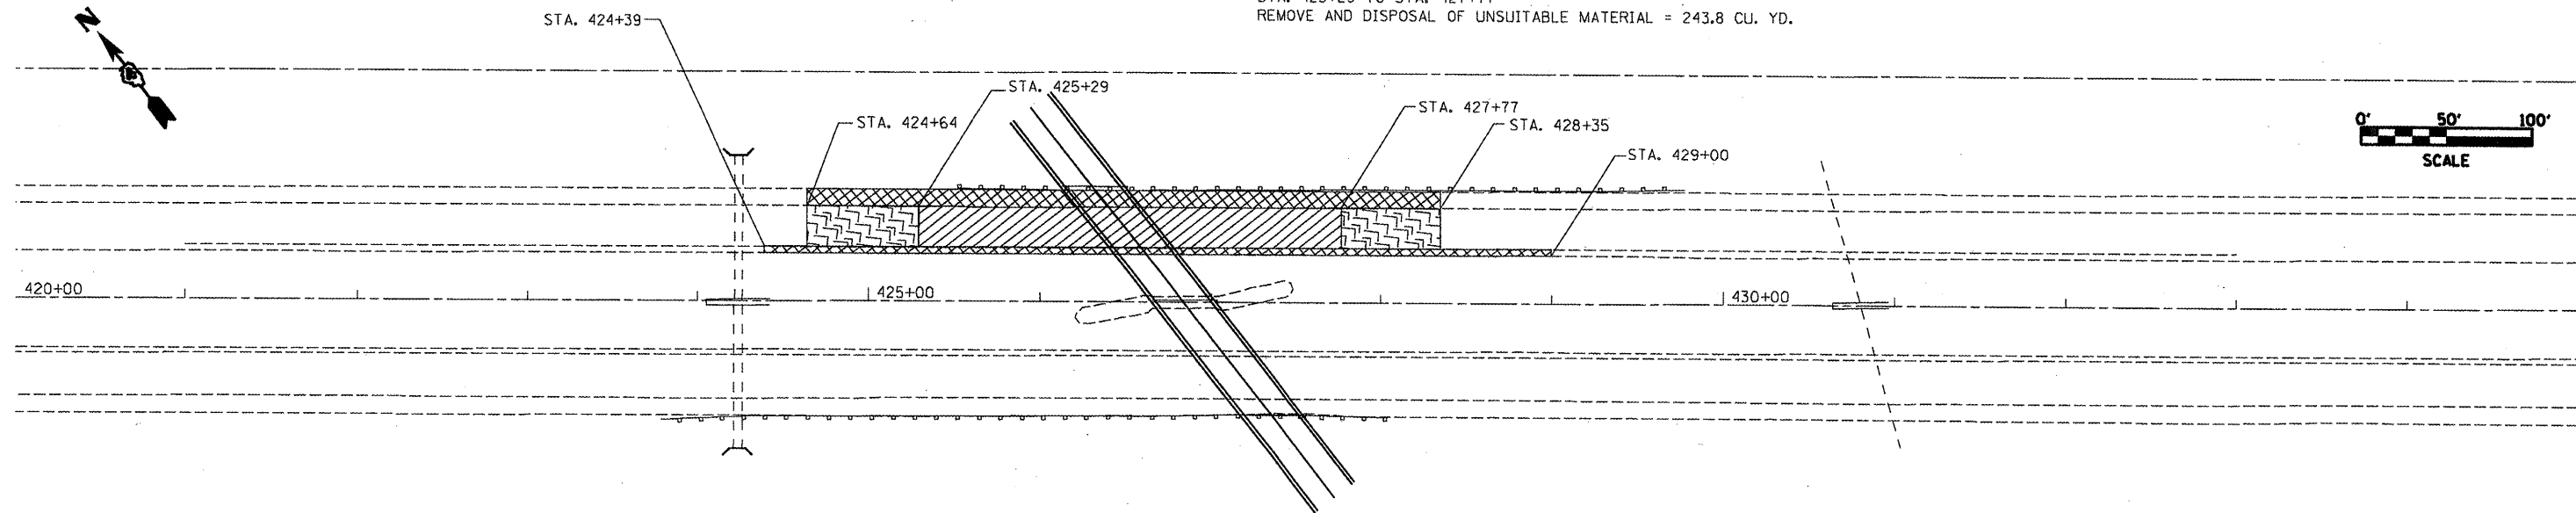


PROFILE REMOVAL DETAIL

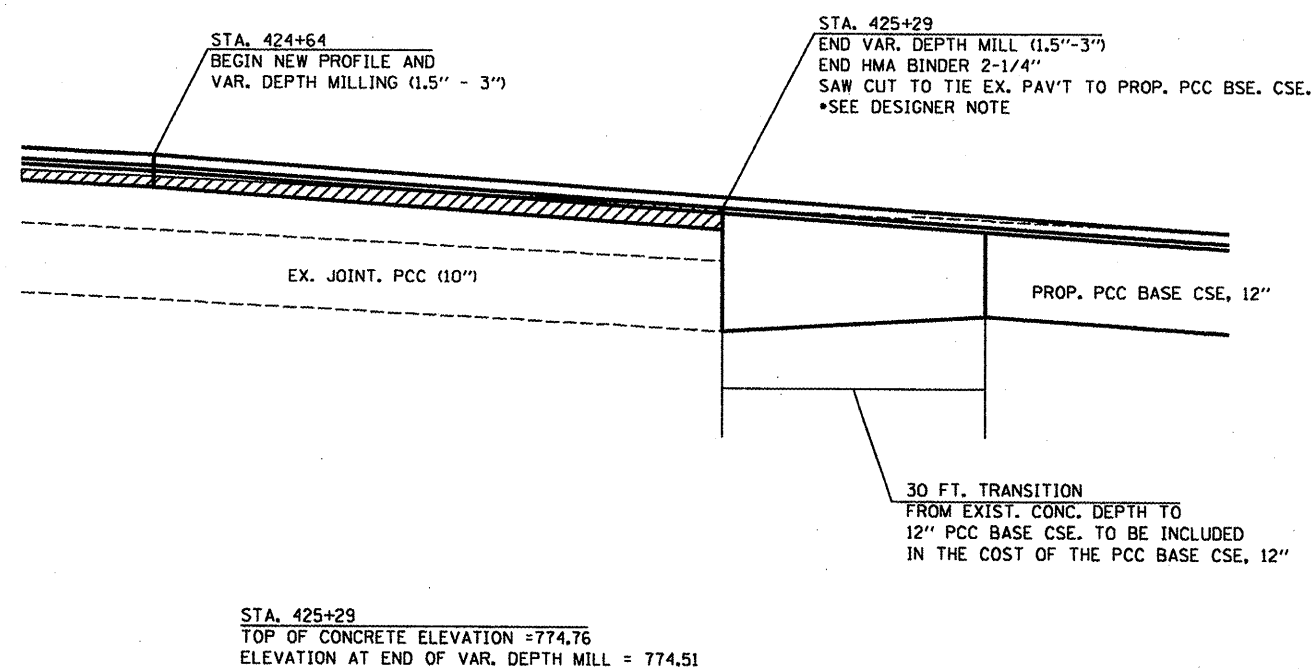

NOT TO SCALE

PROFILE REMOVAL DETAIL

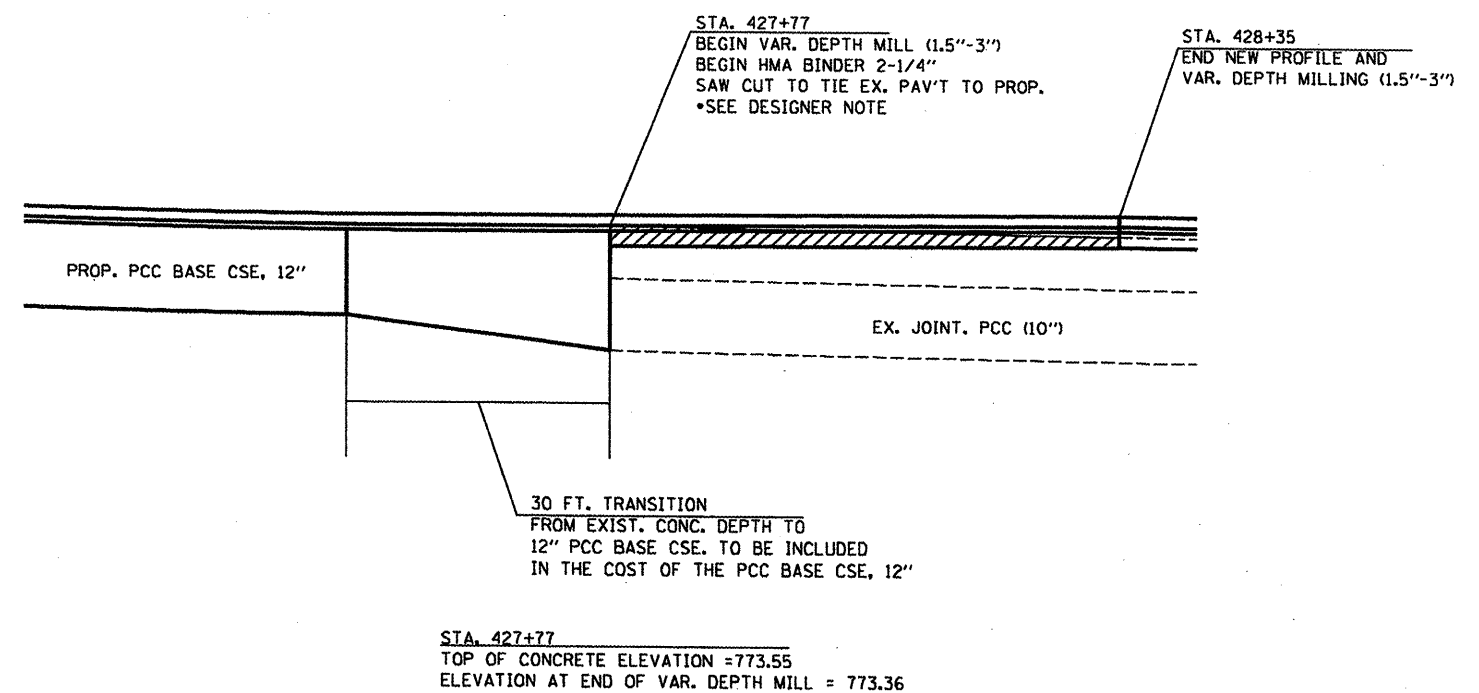

NOT TO SCALE

FILE NAME =
D468586-prof-bridge.dgn

USER NAME = bergsteker00

DESIGNED -

REVISED -

DRAWN -

REVISED -

PLOT SCALE = 100.0000' / IN.

CHECKED -

REVISED -

PLOT DATE = 12/20/2010

DATE -

REVISED -

**STATE OF ILLINOIS
 DEPARTMENT OF TRANSPORTATION**

**PROPOSED REMOVAL DETAIL UNDER SN 048-0048
 I-74 WESTBOUND LANES**

F.A.I. RTE.	SECTION	COUNTY	TOTAL SHEETS	SHEET NO.
74	(48-27)R,RS-4	KNOX	103	44
CONTRACT NO. 68506			ILLINOIS FED. AID PROJECT	

SCALE: SHEET NO. OF SHEETS STA. TO STA.