

TYPICAL FOR BOTH STRUCTURES

NOT DRAWN TO SCALE


17'-10"

EXISTING 1.5" BIT. SURFACE + 0.5" WATERPROOF MEMBRANE (S.N. 048-0044)
 EXISTING 2" BIT. SURFACE + 0.5" WATERPROOF MEMBRANE (S.N. 048-0045)


PROP. POLY. HMA SURFACE COURSE
 MIX "D", N50 (1.5")= 132 TONS

EXISTING 7" CONCRETE
 (BOTH STRUCTURES)

PLAN VIEW

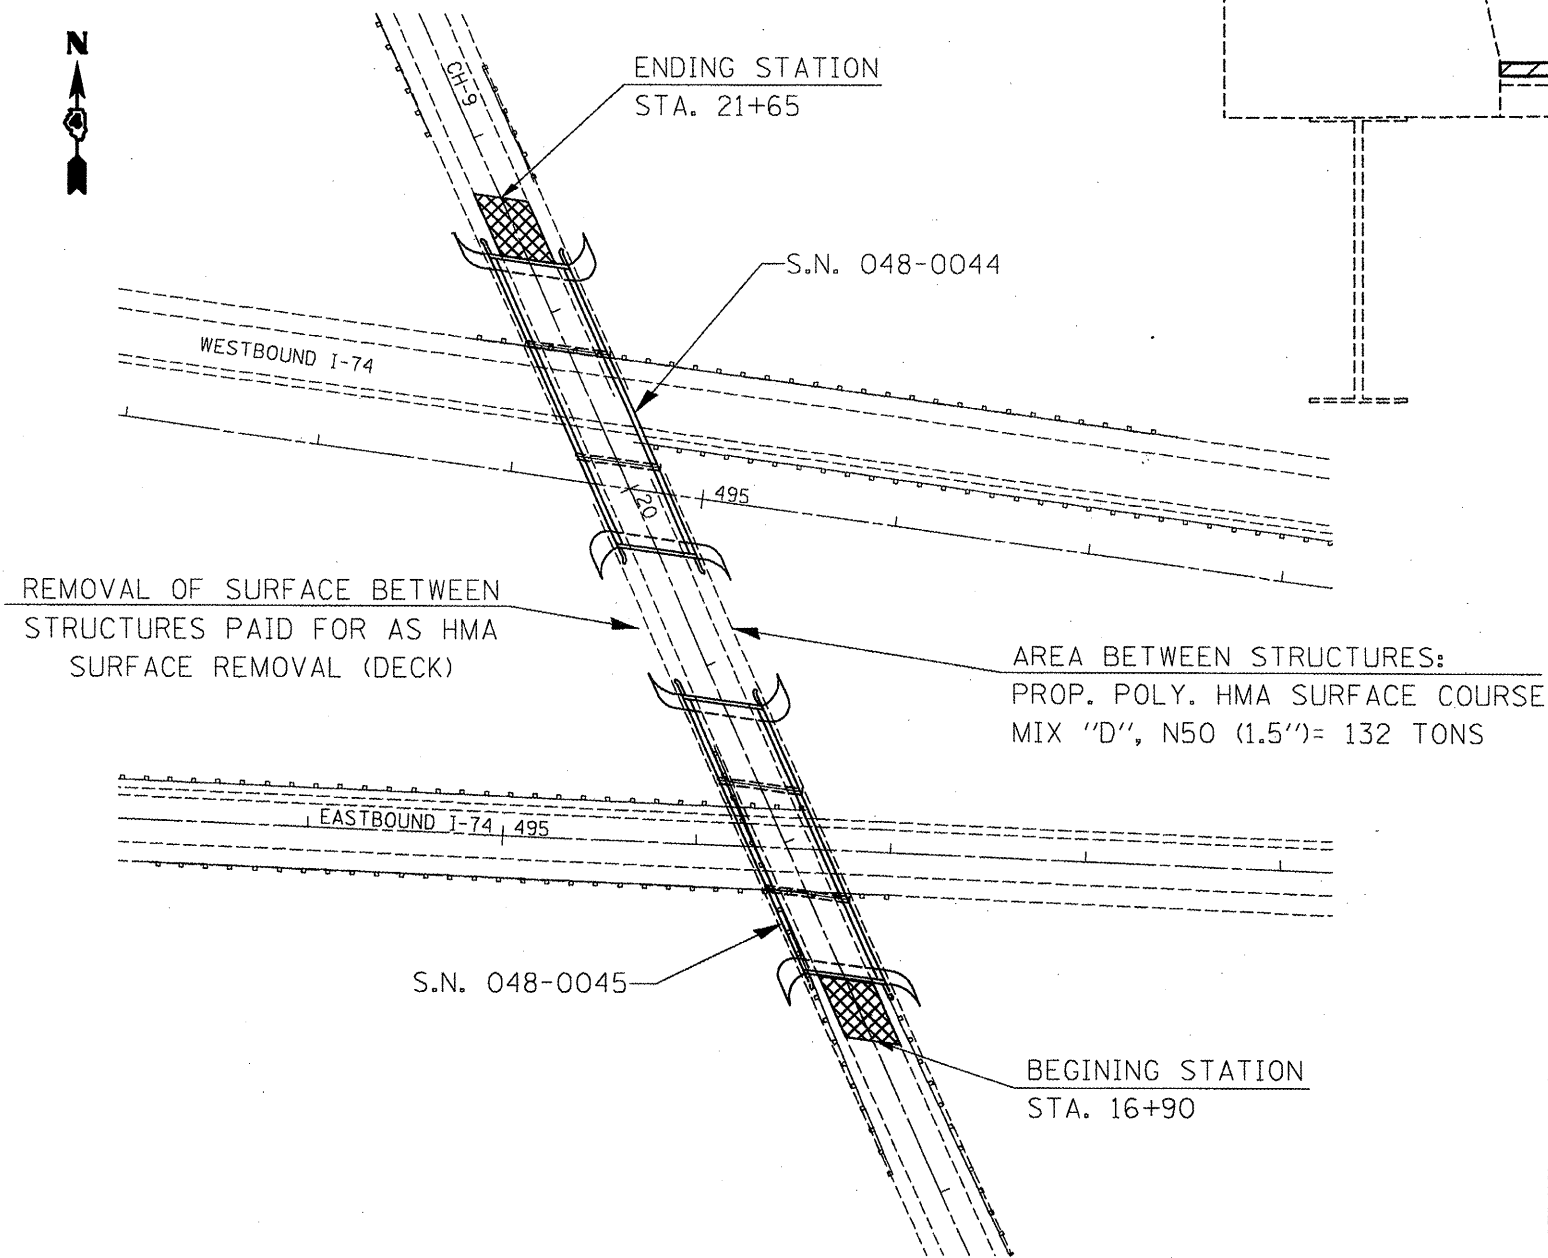

LEGEND

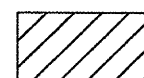

HMA SURFACE REMOVAL (DECK= 1383 SQ. YD.
 (SEE SPECIAL PROVISION)



HMA SURFACE REMOVAL-BUTT JOINT (30')= 187 SQ. YD.
 (SEE SCHEDULE OF QUANTITIES FOR GRAND TOTAL)

FILE NAME = D468586-sht-over.dgn	USER NAME = ghidraam	DESIGNED -	REVISED -	STATE OF ILLINOIS DEPARTMENT OF TRANSPORTATION	COUNTY HIGHWAY 9 (S.N. 048-0044 AND S.N. 048-0045) OVERLAY DETAIL		F.A.I. RTE.	SECTION	COUNTY	TOTAL SHEETS	SHEET NO.
	PLOT SCALE = 100.0000' / IN.	CHECKED -	REVISED -				74	(48-27)R,RS-4	KNOX	103	40
	PLOT DATE = 12/20/2010	DATE -	REVISED -				SCALE: SHEET NO. OF SHEETS STA. TO STA.		CONTRACT NO. 68506		ILLINOIS FED. AID PROJECT