


Main Street or County Highway 9

180'-0"

Pay limit for HOT MIX ASPHALT SURFACE REMOVAL BUTT JOINT

Pay limit for Standard Mill and Overlay on I-74
pay items as shown on the typical.

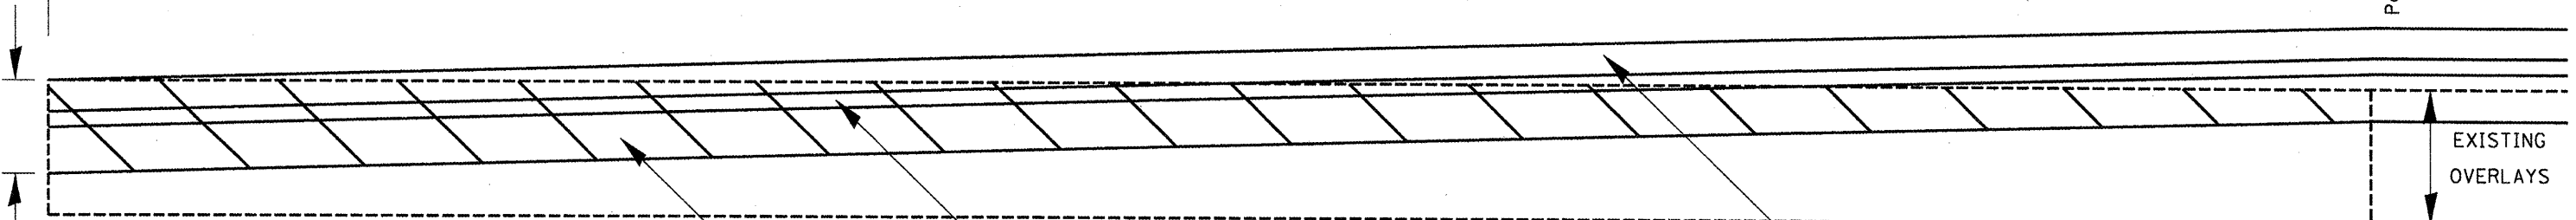

4 1/2"

3/4"
POLY. LEVELING BINDER COURSE
(MACHINE METHOD) IL-4.75, N50

2 1/4"
POLY. HMA BINDER COURSE, IL-12.5 N90

1 1/2"
POLY. HMA SURFACE COURSE, MIX "D" N90

EXISTING
OVERLAYS

FILE NAME =
D468508-ah-1-detaila.dgn

STATE OF ILLINOIS
DEPARTMENT OF TRANSPORTATION

NOT TO SCALE

RAMP BUTT JOINT DETAIL

F.A.I. RTE.	SECTION	COUNTY	TOTAL SHEETS	SHEET NO.
74	(48-27) R, RS-4	KNOX	103	54
FED. ROAD DIST. NO. [ILLINOIS] FED. AID PROJECT			CONTRACT NO. 68506	