



**CASE 3 : WITH HOT MIX ASPHALT SURFACE REMOVAL (COLD MILLING)
TIE-IN TO EXISTING BITUMINOUS TAPER**

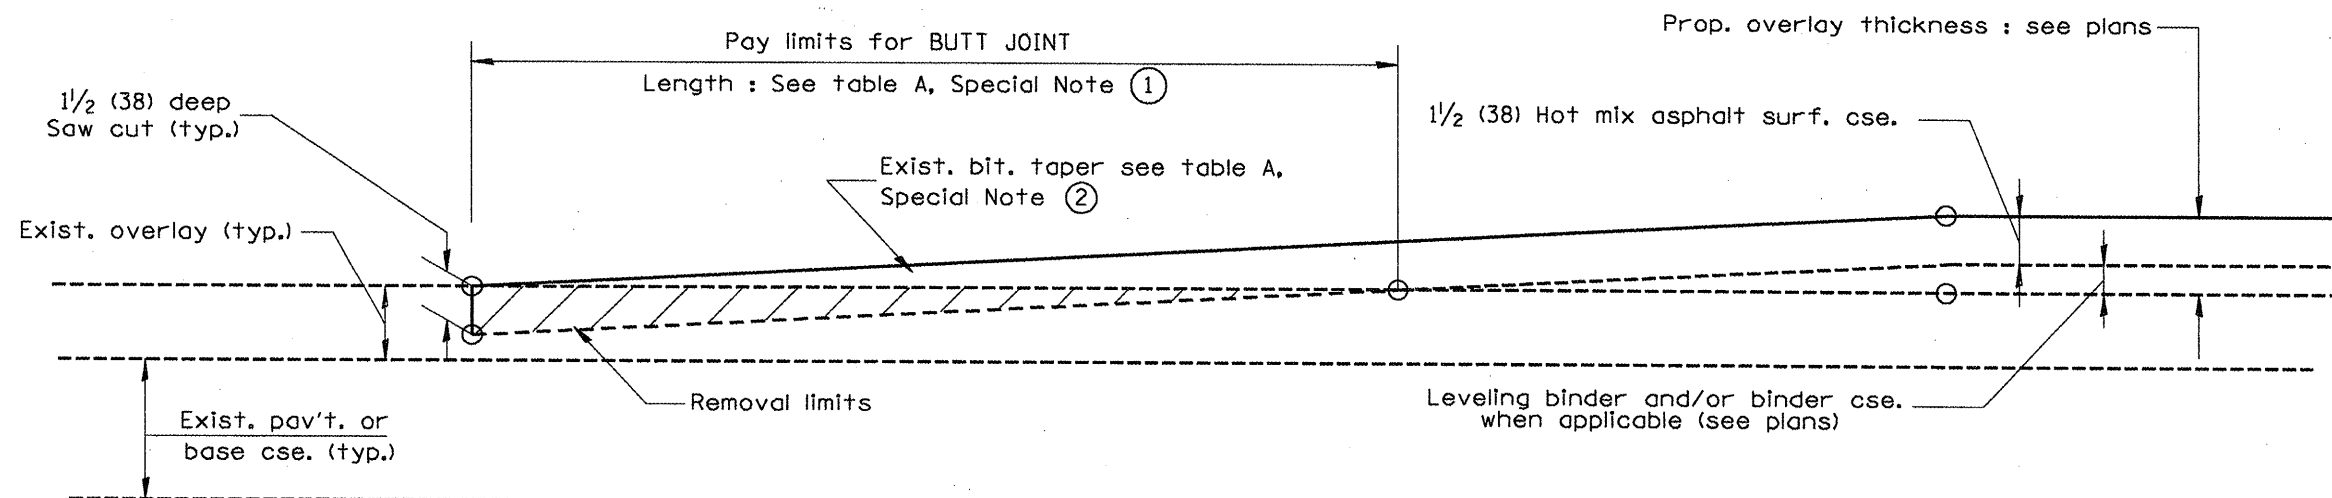

**CASE 4 : NO HOT MIX ASPHALT SURFACE REMOVAL (COLD MILLING)
TIE-IN TO EXISTING BITUMINOUS TAPER**

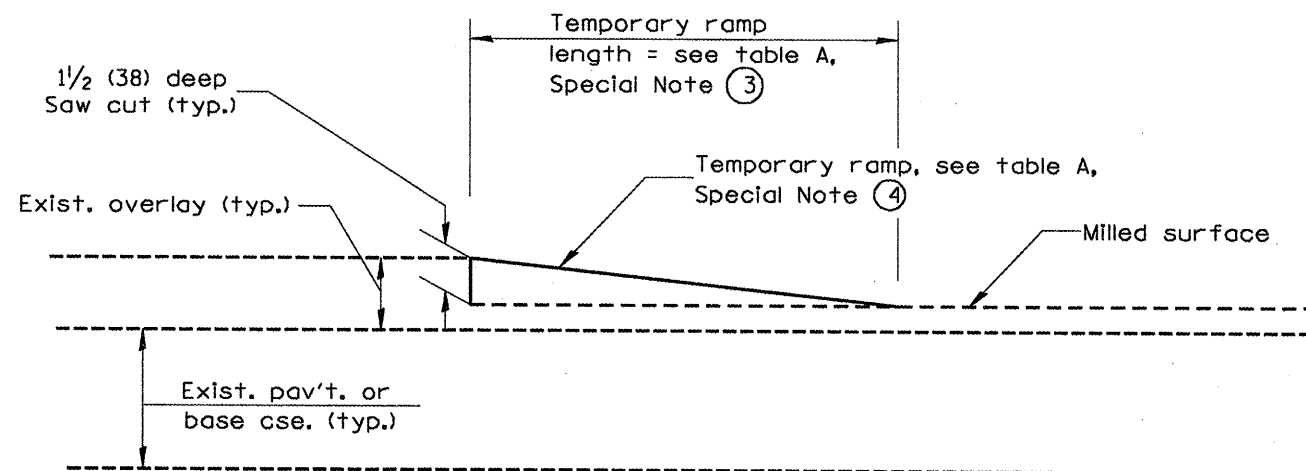

DETAIL TEMPORARY RAMP

All dimensions are in inches (millimeters) unless otherwise noted.

STATE OF ILLINOIS DEPARTMENT OF TRANSPORTATION				BUTT JOINTS		SHT. 2 OF 3 CADD STD. 406101-D4		F.A. RTE. SECTION COUNTY		TOTAL SHEETS SHEET NO. 103 59	
NOT TO SCALE						FED. ROAD DIST. NO. ILLINOIS FED. AID PROJECT		CONTRACT NO.			