


DATE	
BY	
SURVEYED	
PLOTTED	
NOTE BOOK	
AREAS CHECKED	
NO.	

DATE	
BY	
SURVEYED	
PLOTTED	
NOTE BOOK	
AREAS CHECKED	
NO.	

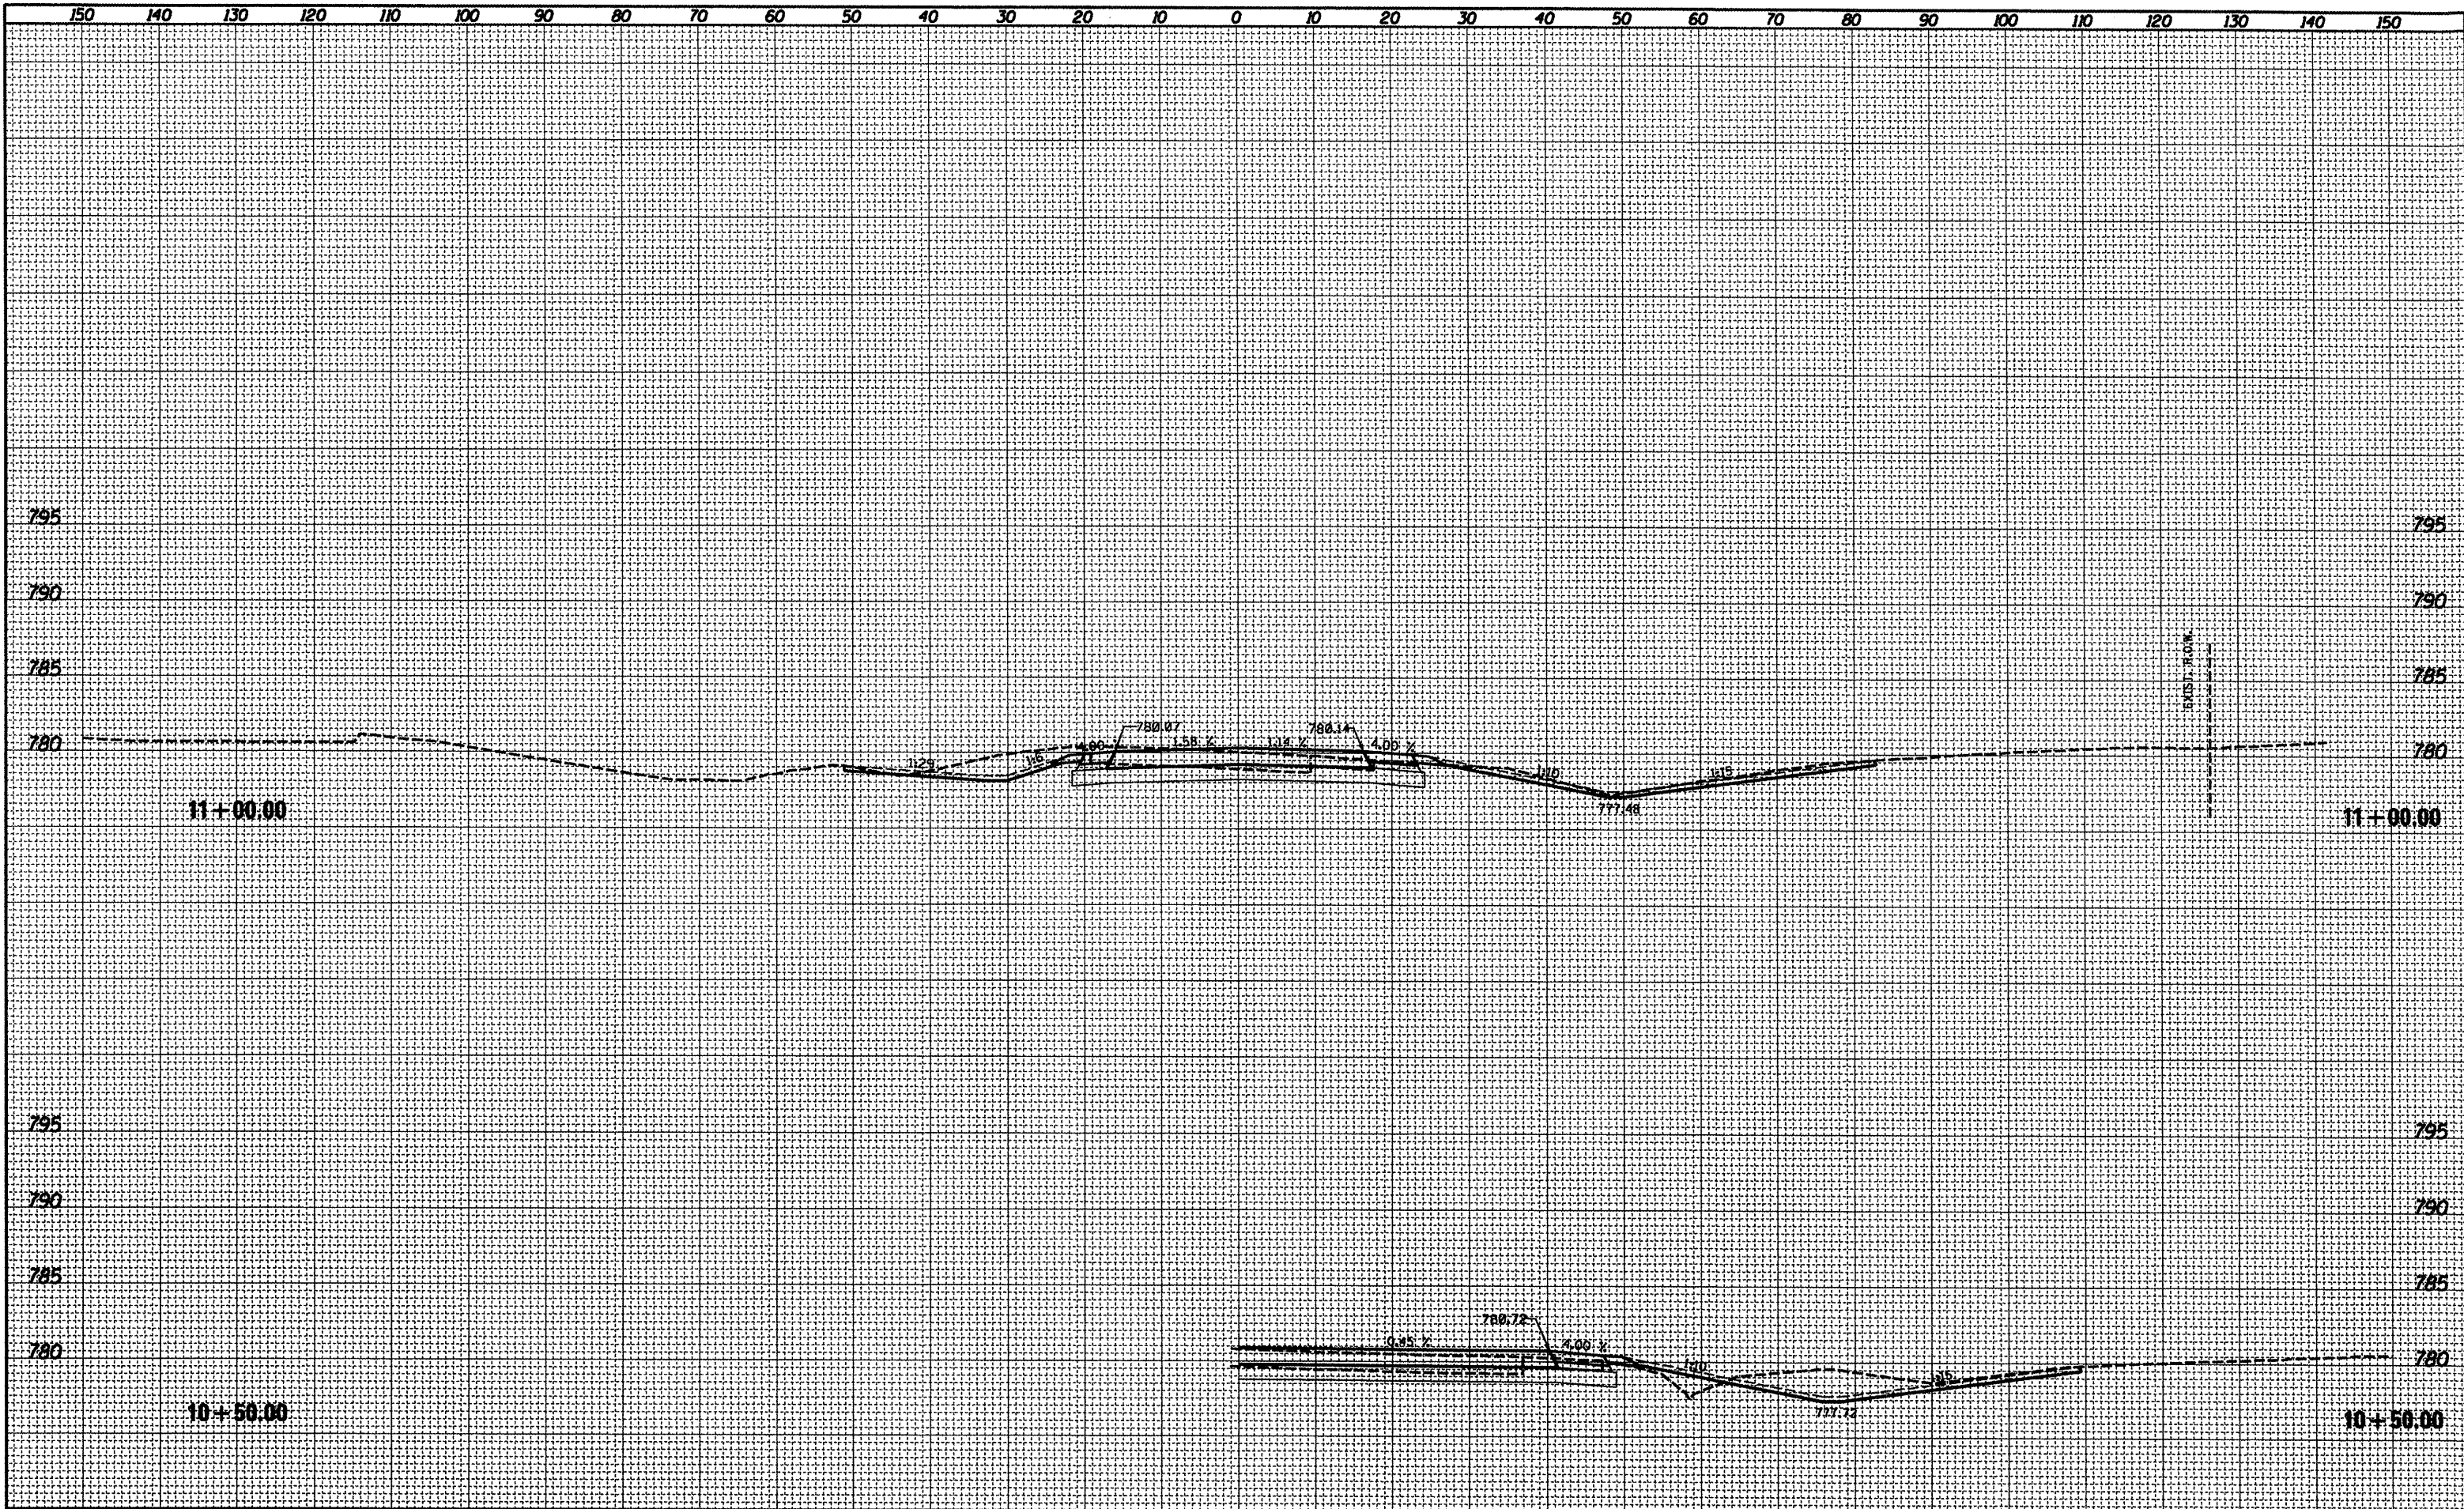

FILE NAME = D:\68506-xscm\_13.dgn  
 USER NAME = bargstekorae  
 PLOT SCALE = 20.0000' / IN.  
 PLOT DATE = 12/26/2010

DESIGNED -	REVISED -
DRAWN -	REVISED -
CHECKED -	REVISED -
DATE -	REVISED -

**STATE OF ILLINOIS**  
**DEPARTMENT OF TRANSPORTATION**

**RAMP H X SECTIONS**  
 SCALE: SHEET NO. OF SHEETS STA. 10+50.00 TO STA. 11+00.00

F.A.I. RTE.	SECTION	COUNTY	TOTAL SHEETS	SHEET NO.
74	(48-27)R,RS-4	KNOX	103	07
CONTRACT NO. 68506				
ILLINOIS FED. AID PROJECT				