


DATE	
BY	
SURVEYED	
PLOTTED	
TEMPLATE	
NOTE BOOK	
AREAS CHECKED	
NO.	

DATE	
BY	
SURVEYED	
PLOTTED	
TEMPLATE	
NOTE BOOK	
AREAS CHECKED	
NO.	

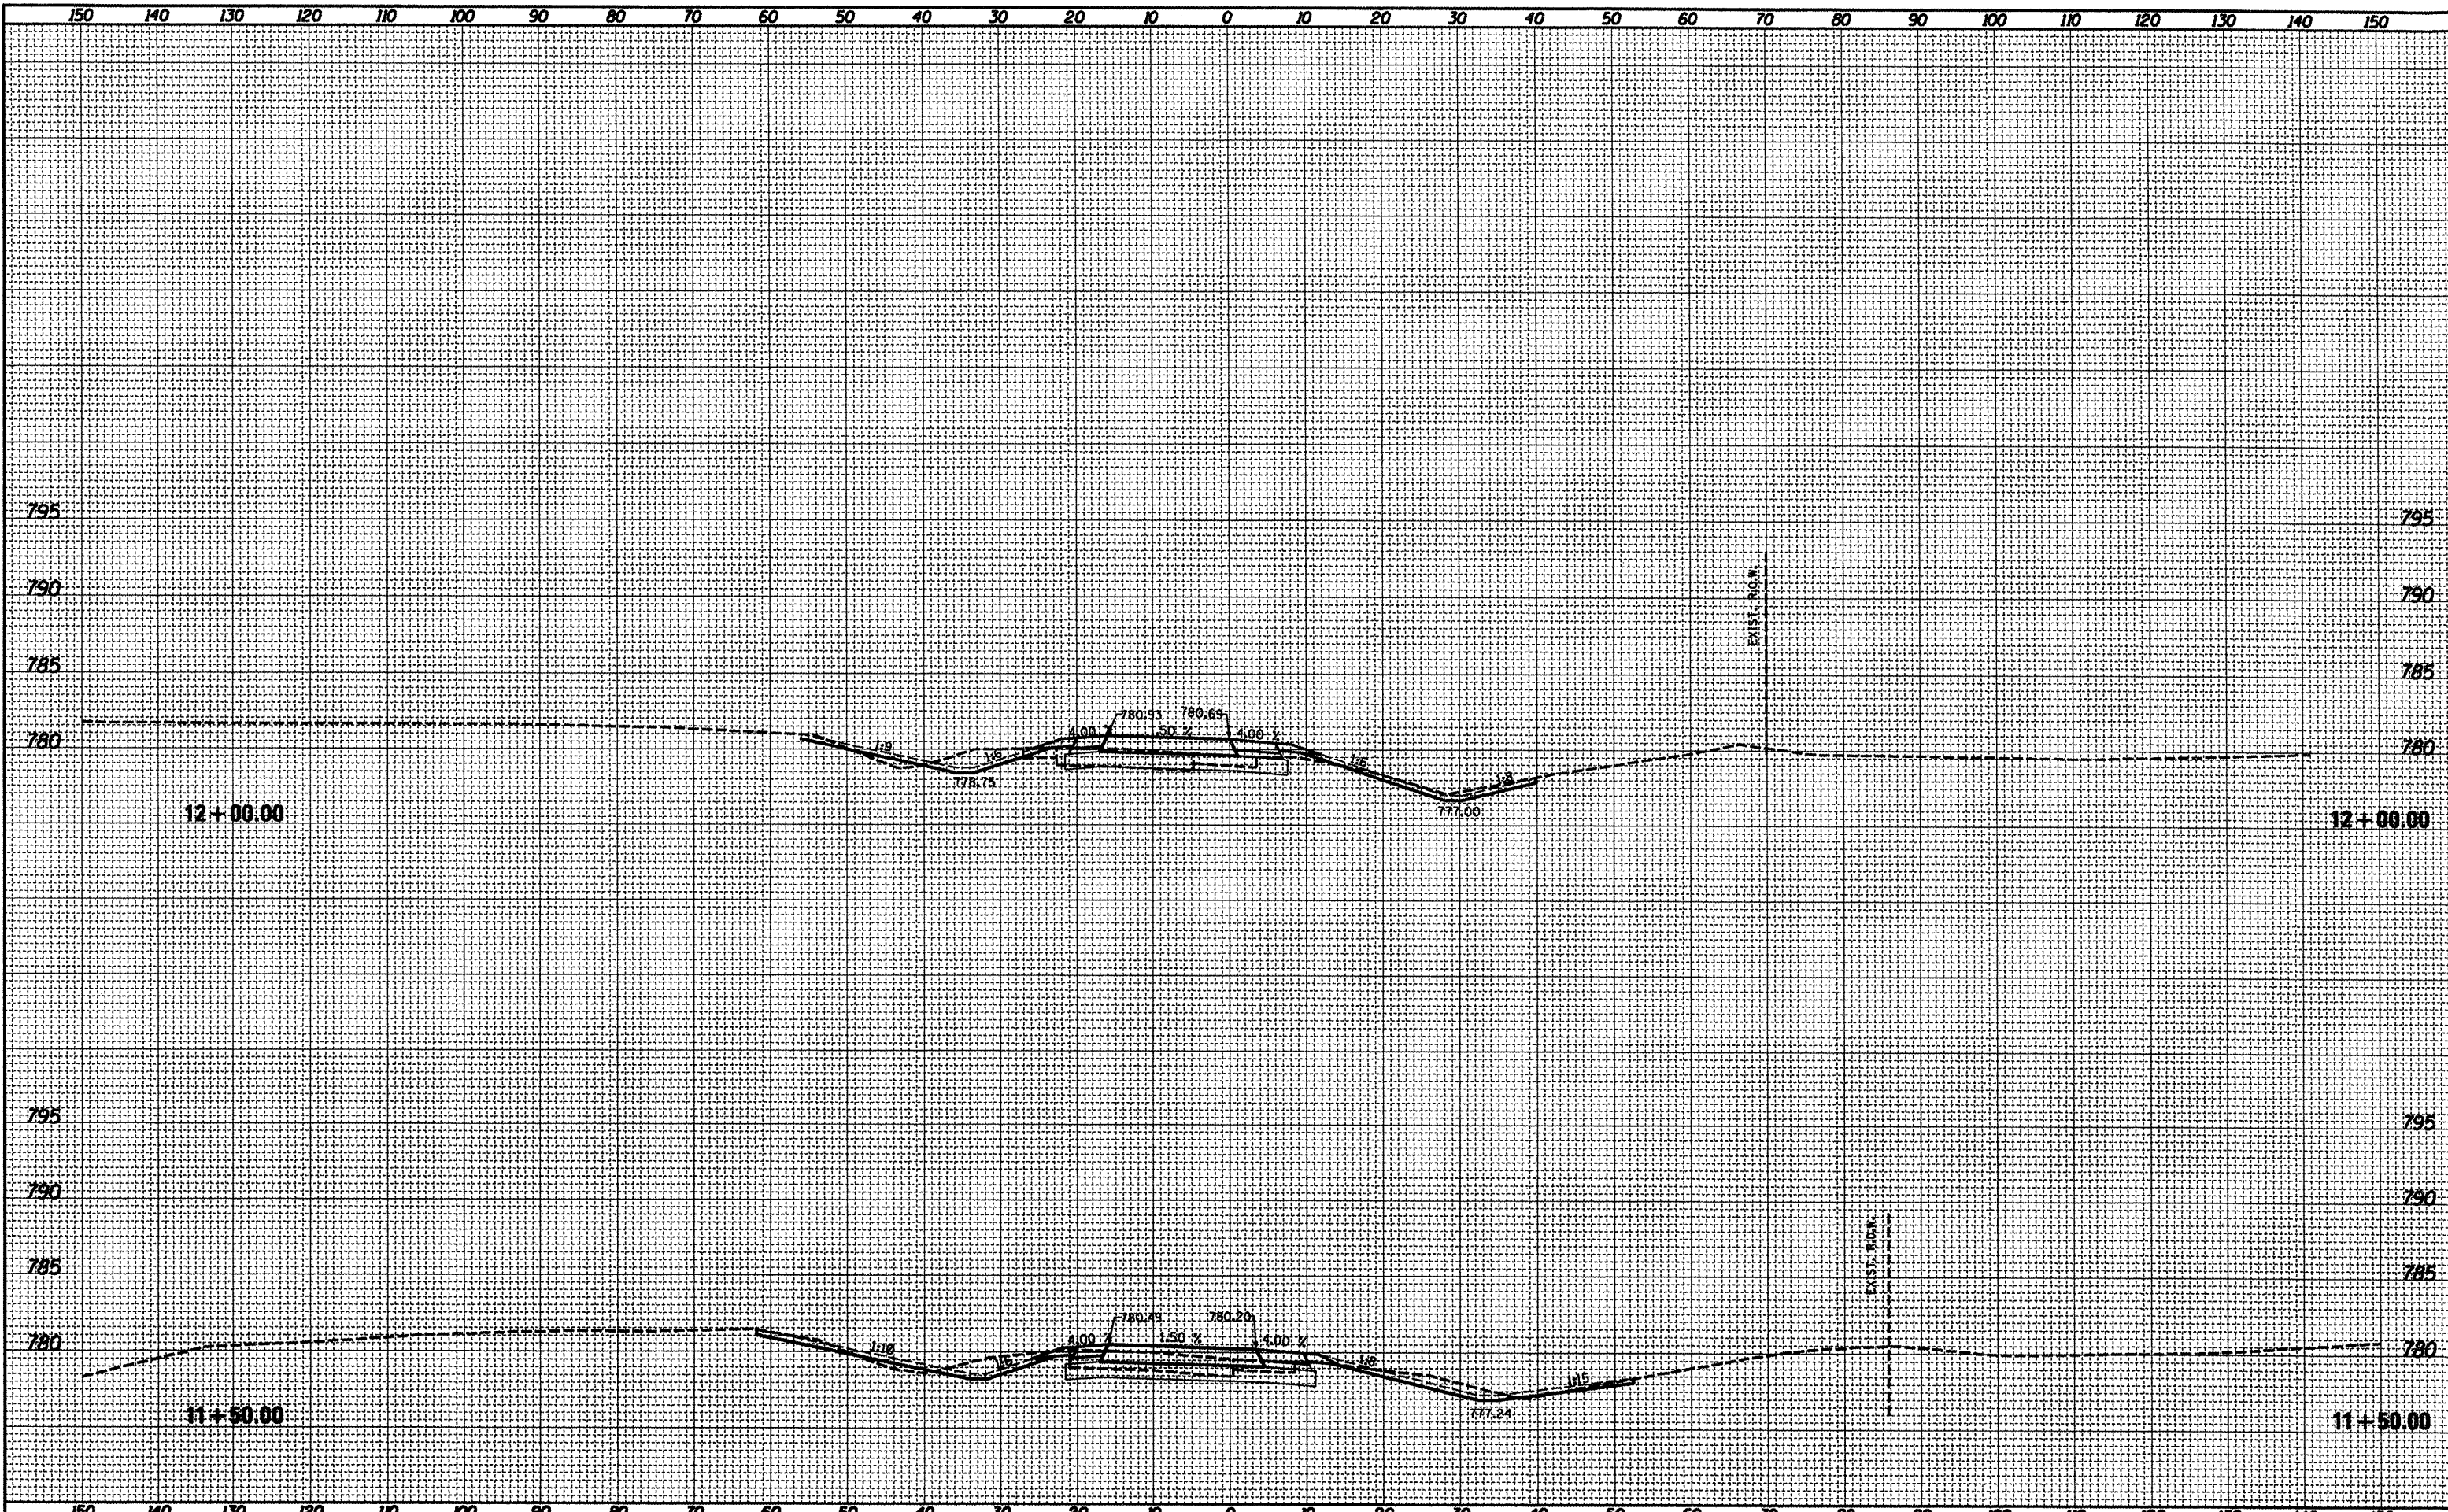

FILE NAME = D468506-xscm_13.dgn

USER NAME = bergstokerae	DESIGNED -	REVISED -
PLOT SCALE = 20.0000' / IN.	DRAWN -	REVISED -
PLOT DATE = 12/20/2010	CHECKED -	REVISED -
	DATE -	REVISED -

**STATE OF ILLINOIS
DEPARTMENT OF TRANSPORTATION**

RAMP H X SECTIONS

SCALE: SHEET NO. OF SHEETS STA. 11+50.00 TO STA. 12+00.00

F.A.I. RTE. 74	SECTION 48-271R,RS-4	COUNTY KNOX	TOTAL SHEETS 103	SHEET NO. 68
CONTRACT NO. 68506			ILLINOIS FED. AID PROJECT	