


DATE	
BY	
FINAL SURVEY	
SURVEYED	
PLOTTED	
NOTE BOOK	
AREAS CHECKED	
NO.	

DATE	
BY	
ORIGINAL SURVEY	
SURVEYED	
PLOTTED	
NOTE BOOK	
AREAS CHECKED	
NO.	

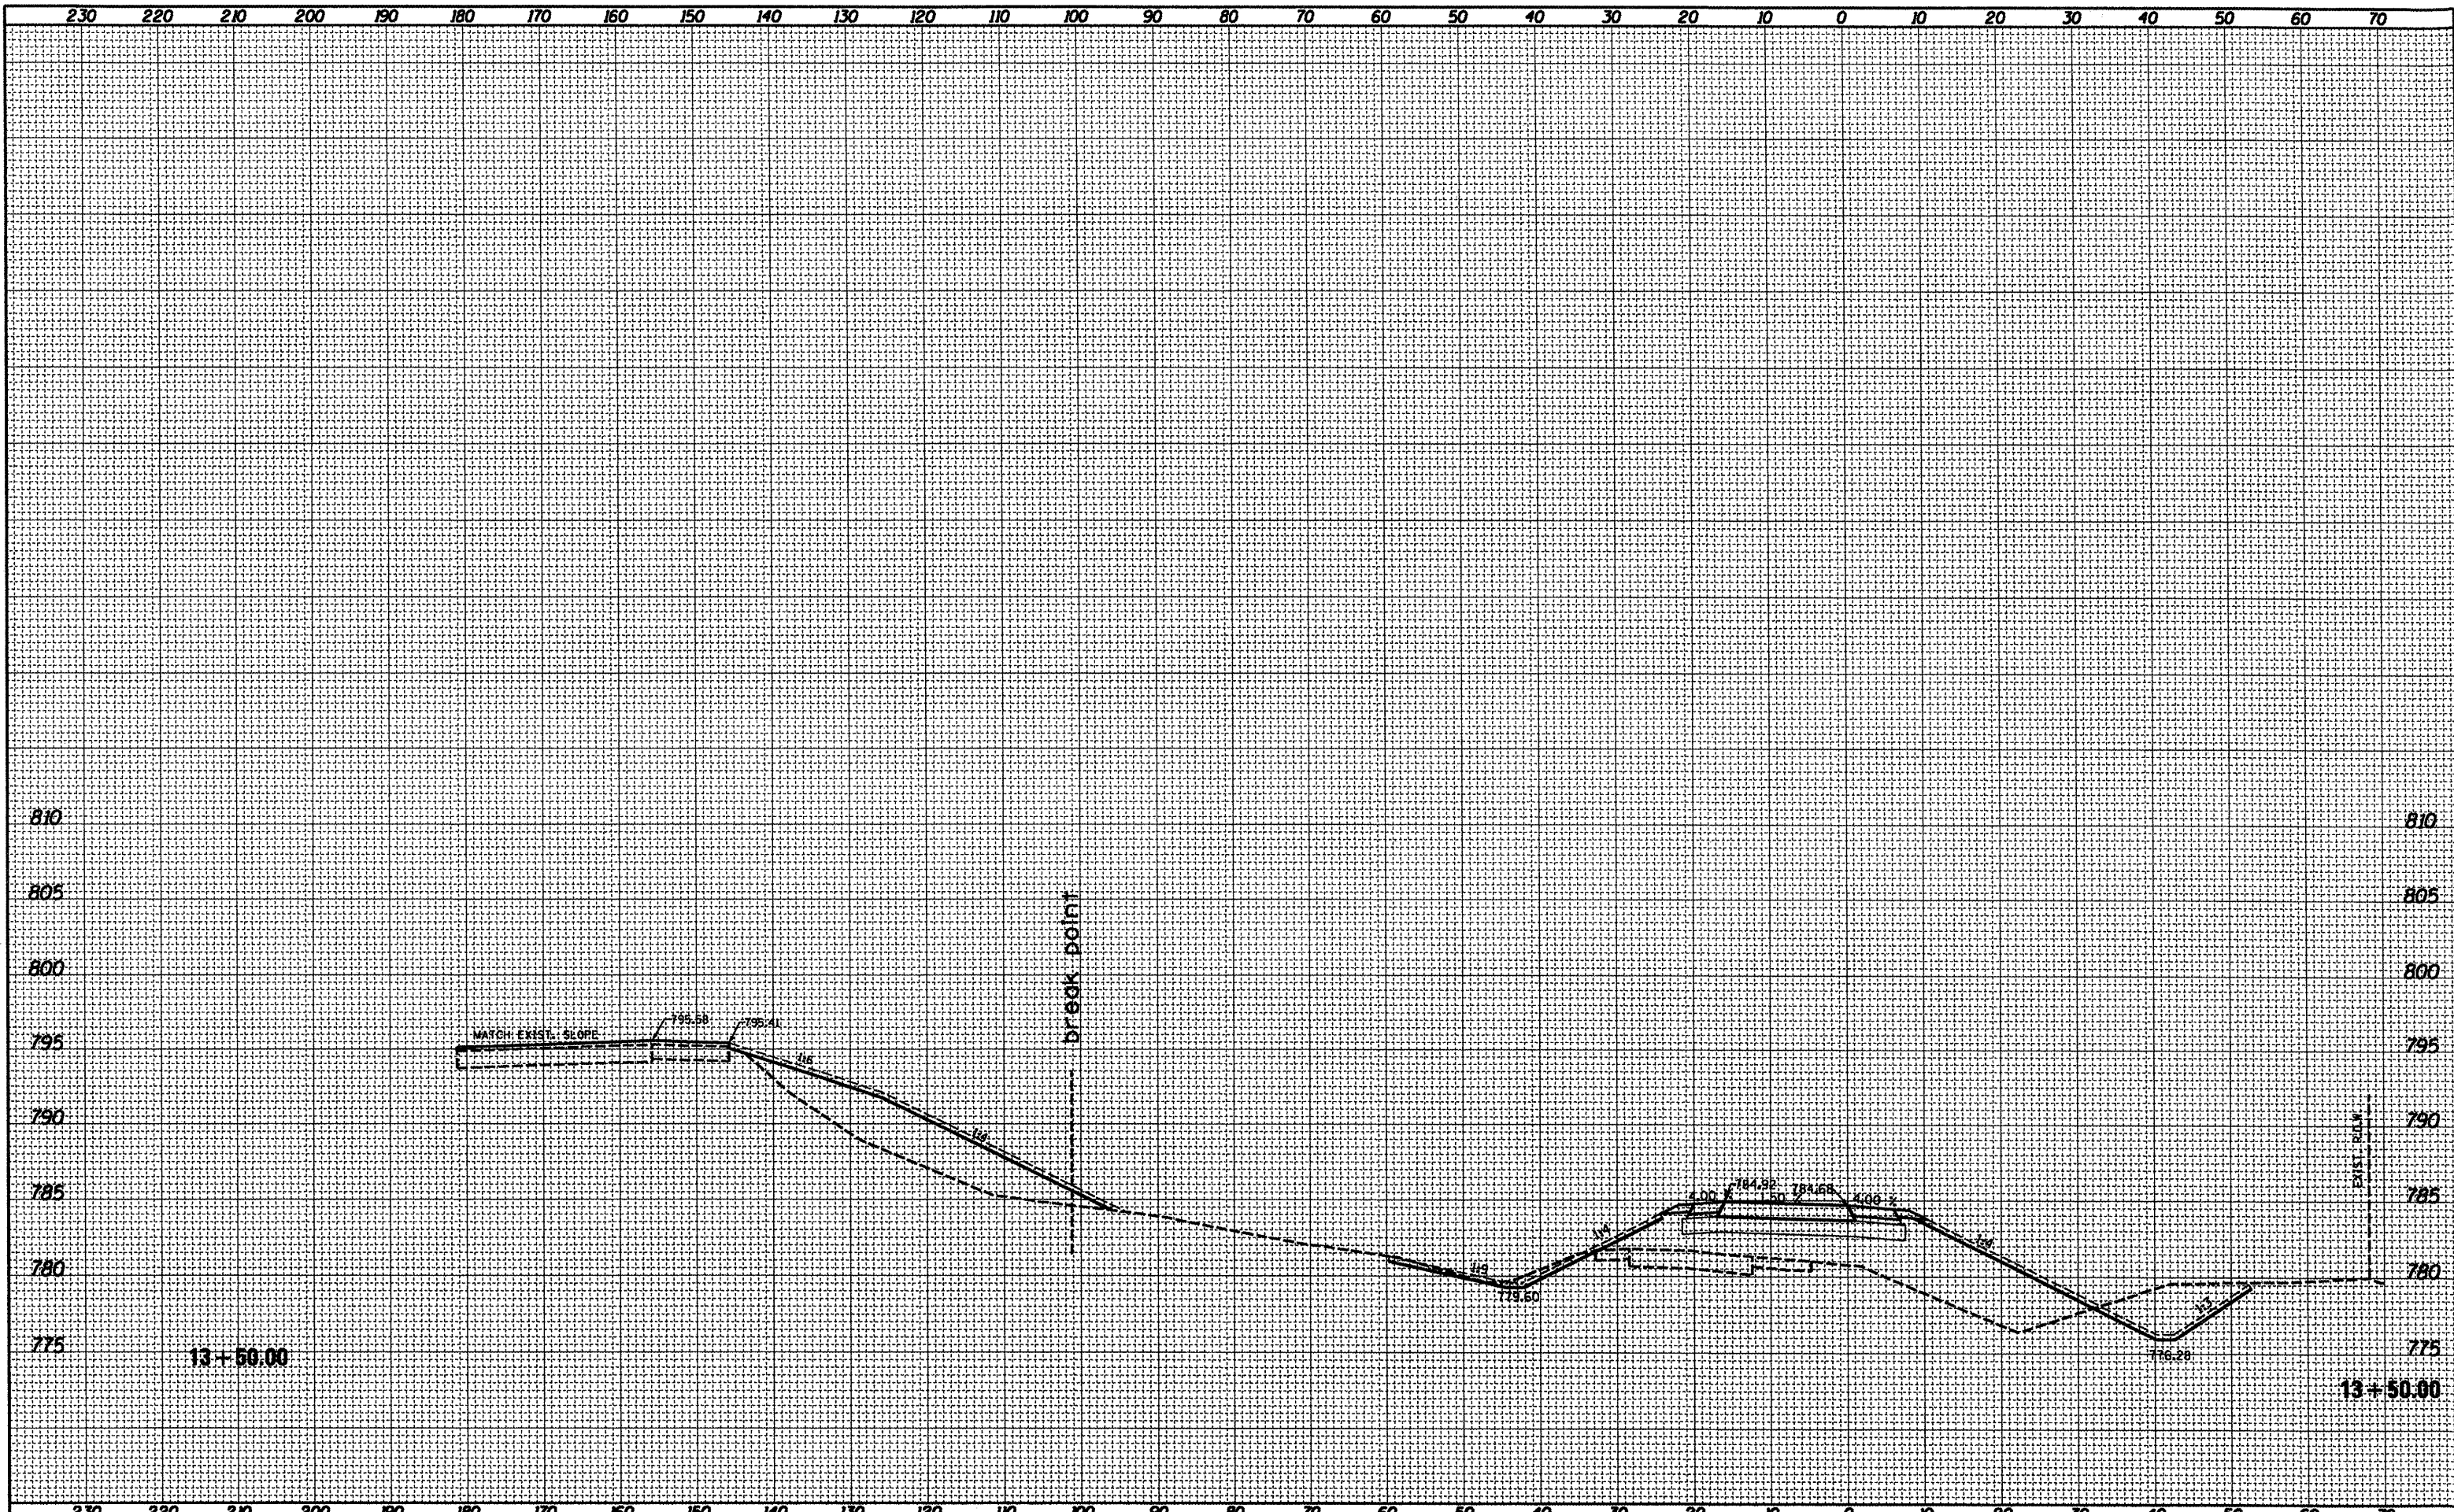

FILE NAME = D468506-xcom.13.dgn	USER NAME = bergsiekeras	DESIGNED -	REVISED -	STATE OF ILLINOIS DEPARTMENT OF TRANSPORTATION	RAMP H X SECTIONS	F.A.I. RTE. 74	SECTION (48-27)R,RS-4	COUNTY KNOX	TOTAL SHEETS 103	SHEET NO. 71	
	PLOT SCALE = 20.0000' / IN.	DRAWN -	REVISED -			SCALE:	SHEET NO. OF SHEETS	CONTRACT NO. 68506		ILLINOIS FED. AID PROJECT	
	PLOT DATE = 12/20/2010	CHECKED -	REVISED -			STA. 13+50.00	TO STA. 13+50.00				
		DATE -	REVISED -								