


DATE	
BY	
SURVEYED	
PLANNED	
REVISIONS	
NOTE BOOK	
AREAS CHECKED	
NO.	

DATE	
BY	
SURVEYED	
PLANNED	
REVISIONS	
NOTE BOOK	
AREAS CHECKED	
NO.	

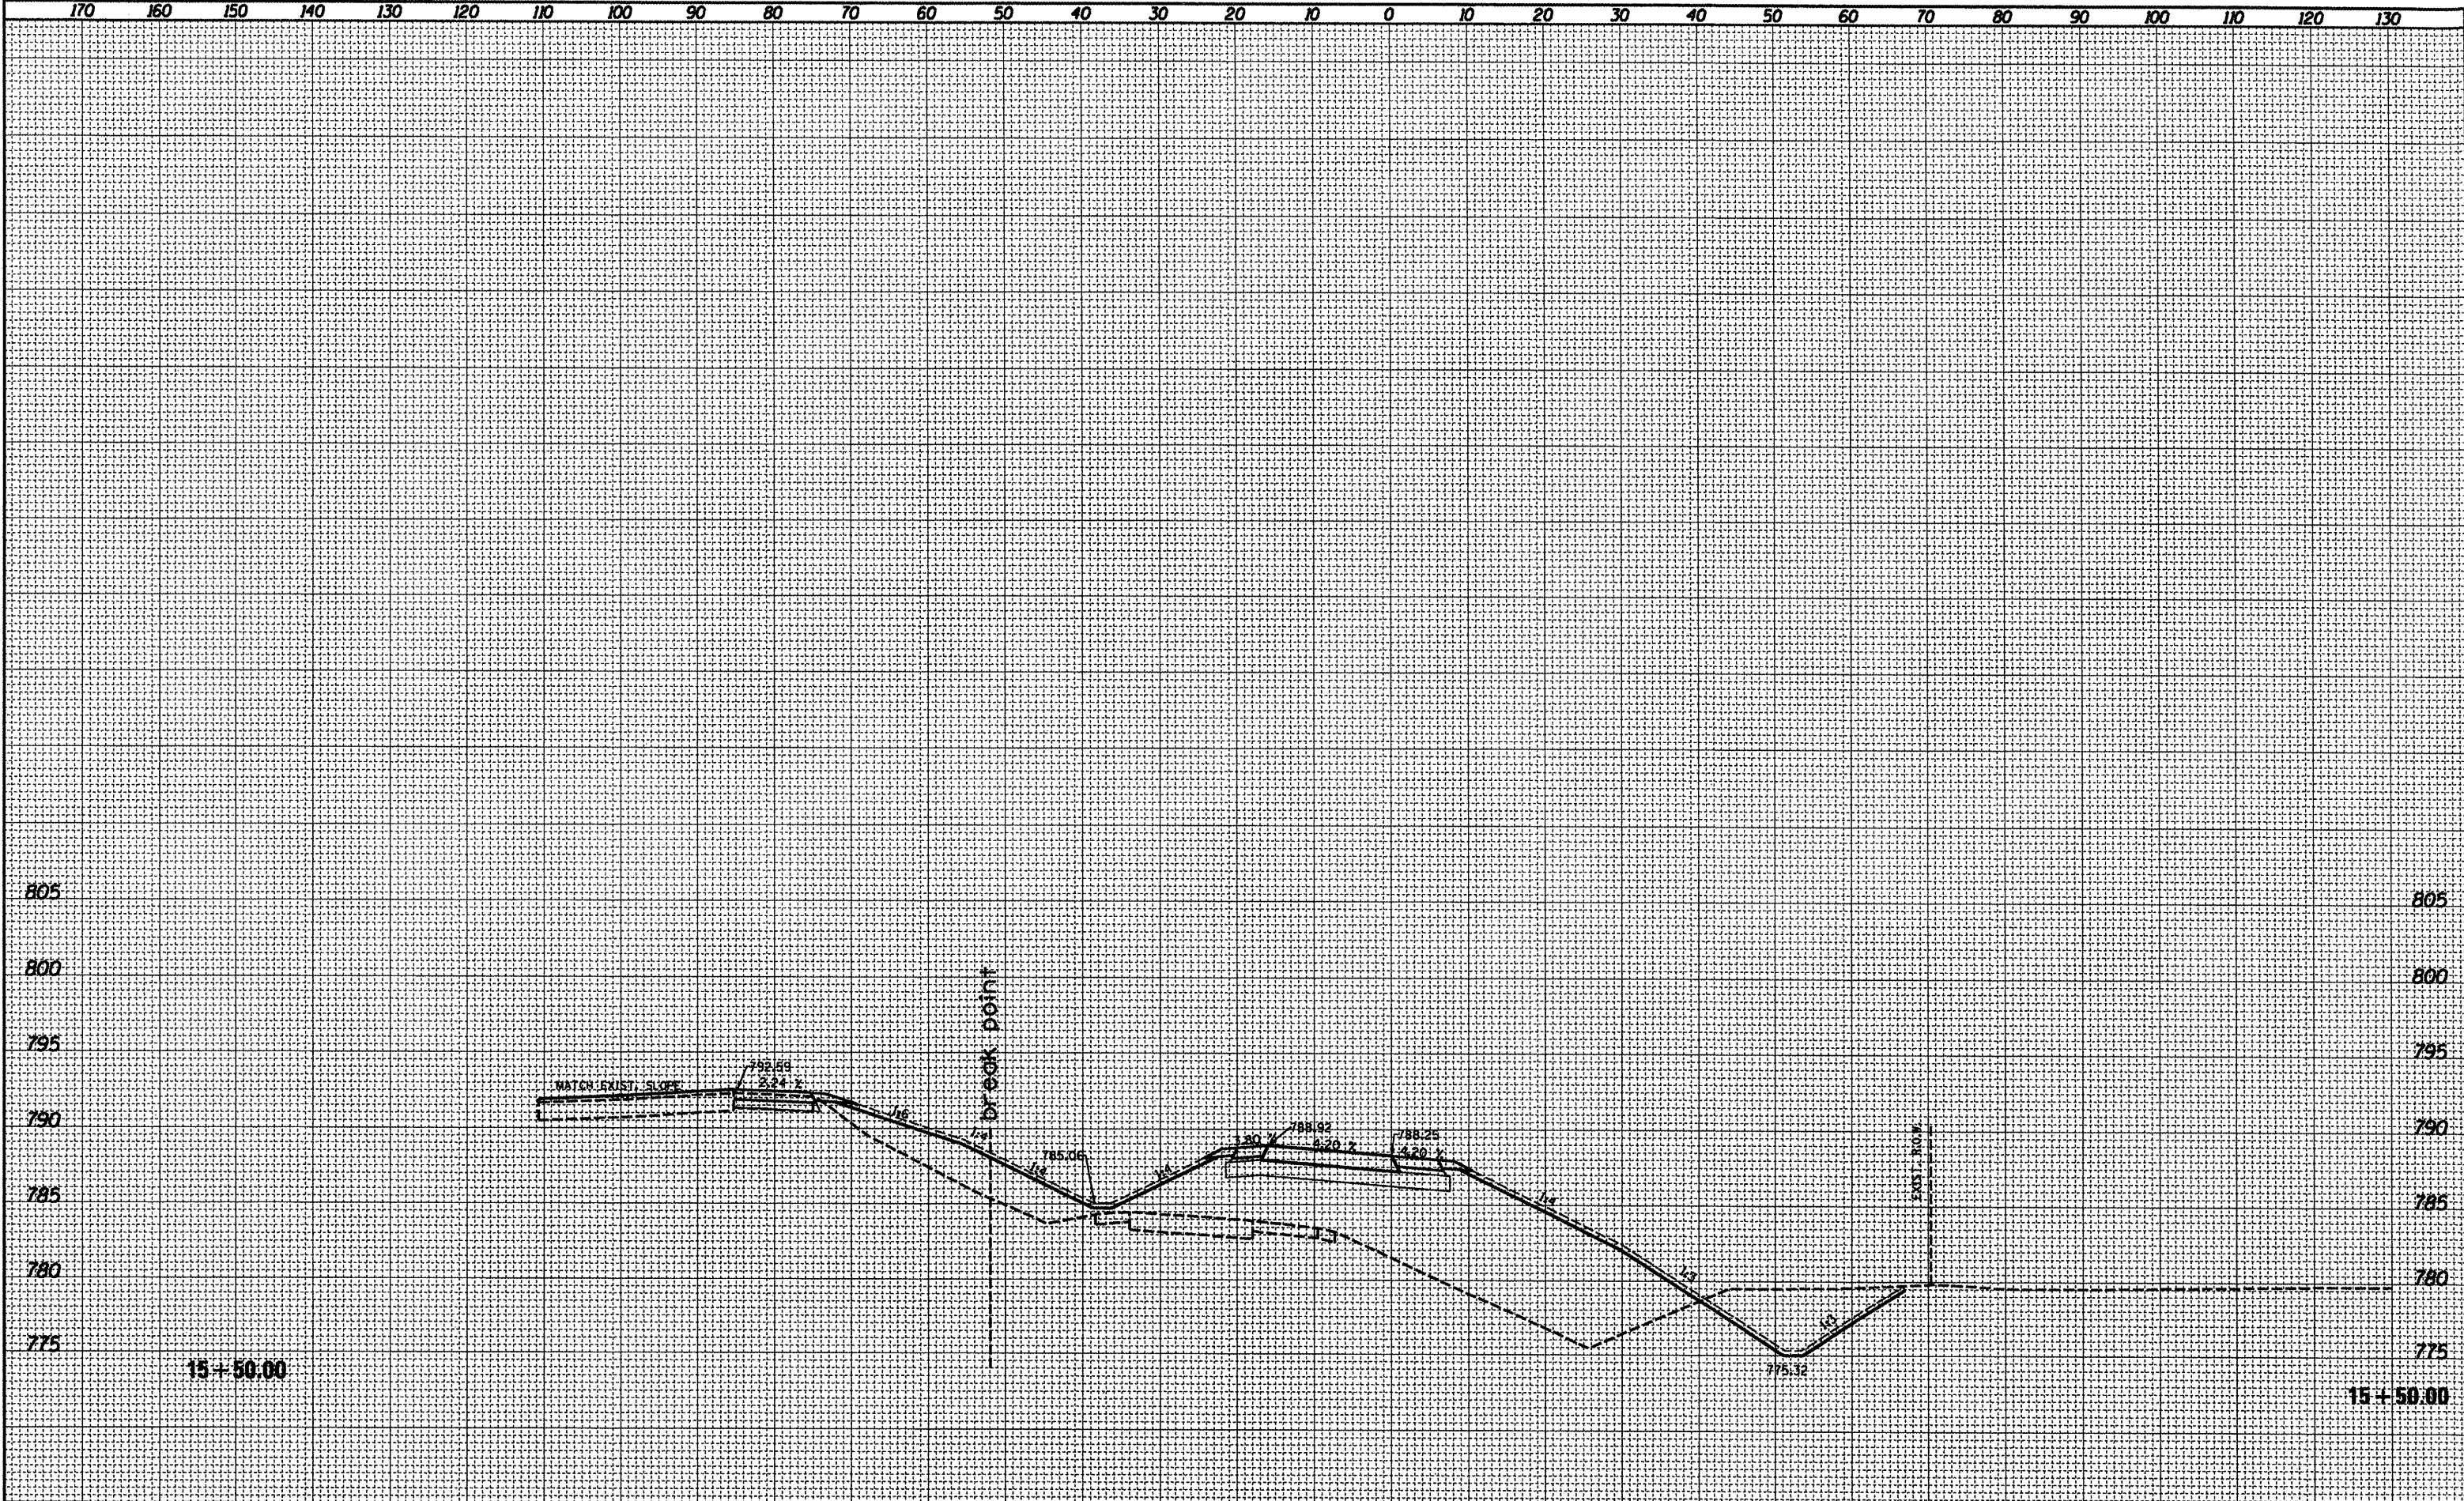

FILE NAME = D468596-xscm_13.dgn	USER NAME = bergstokera	DESIGNED -	REVISED -	STATE OF ILLINOIS DEPARTMENT OF TRANSPORTATION	RAMP H X SECTIONS		F.A.I. RTE. 74	SECTION (48-27R-RS-4)	COUNTY KNOX	TOTAL SHEETS 103	SHEET NO. 75	
		DRAWN -	REVISED -		SCALE:	SHEET NO. OF SHEETS	STA. 15+50.00 TO STA. 15+50.00	CONTRACT NO. 68506 <small>ILLINOIS FED. AID PROJECT</small>				
		CHECKED -	REVISED -									
		DATE -	REVISED -									