


DATE	
BY	
SURVEYED	
PLOTTED	
NOTE BOOK	
AREAS CHECKED	
NO.	

DATE	
BY	
SURVEYED	
PLOTTED	
NOTE BOOK	
AREAS CHECKED	
NO.	

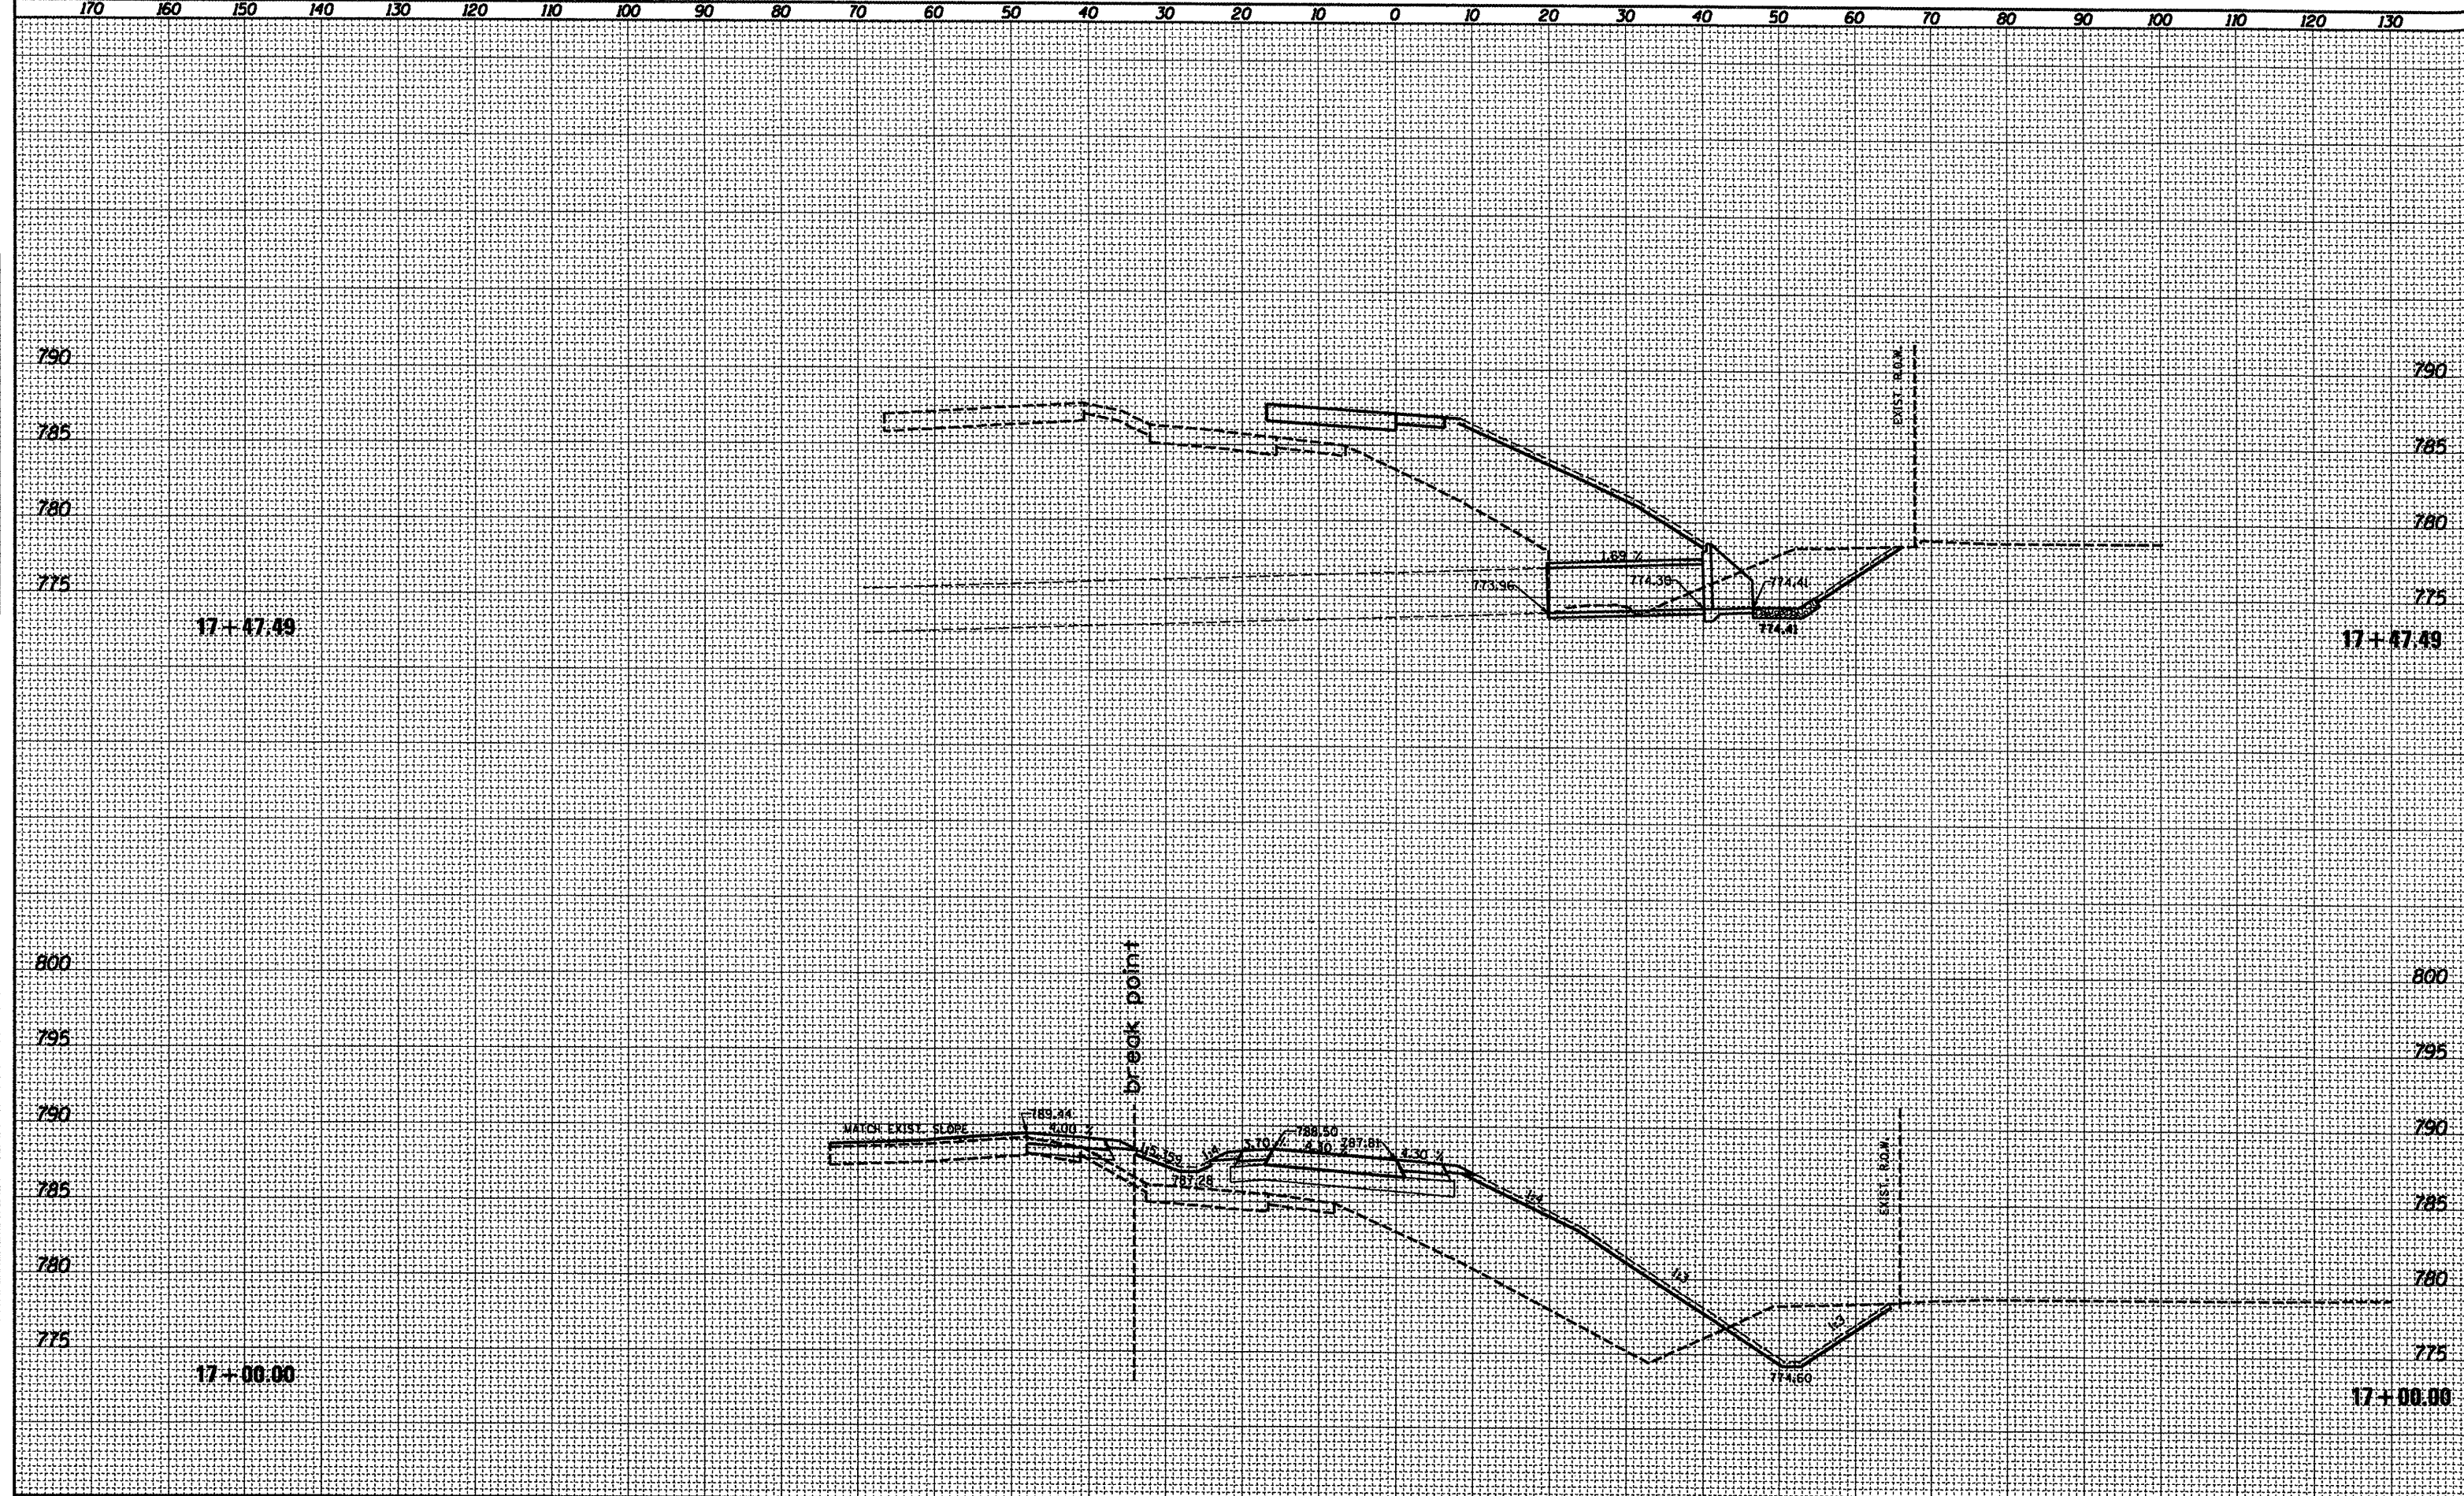

FILE NAME = D468586-xscm_13.dgn	USER NAME = bergsjekora	DESIGNED -	REVISED -	<b>STATE OF ILLINOIS</b> <b>DEPARTMENT OF TRANSPORTATION</b>	<b>RAMP H X SECTIONS</b>		F.A.I. RTE. 74	SECTION (48-27)RS-4	COUNTY KNOX	TOTAL SHEETS 103	SHEET NO. 77	
		DRAWN -	REVISED -		SCALE:	SHEET NO. OF SHEETS	STA. 17+00.00 TO STA. 17+47.49	CONTRACT NO. 68506				
		CHECKED -	REVISED -		ILLINOIS FED. AID PROJECT							
		DATE -	REVISED -									