


FINAL SURVEY	SURVEYED	BY	DATE
NOTE BOOK NO.	PLOTTED		
AREAS CHECKED	TEMPLATE		
	NO.		

ORIGINAL SURVEY	SURVEYED	BY	DATE
NOTE BOOK NO.	PLOTTED		
AREAS CHECKED	TEMPLATE		
	NO.		

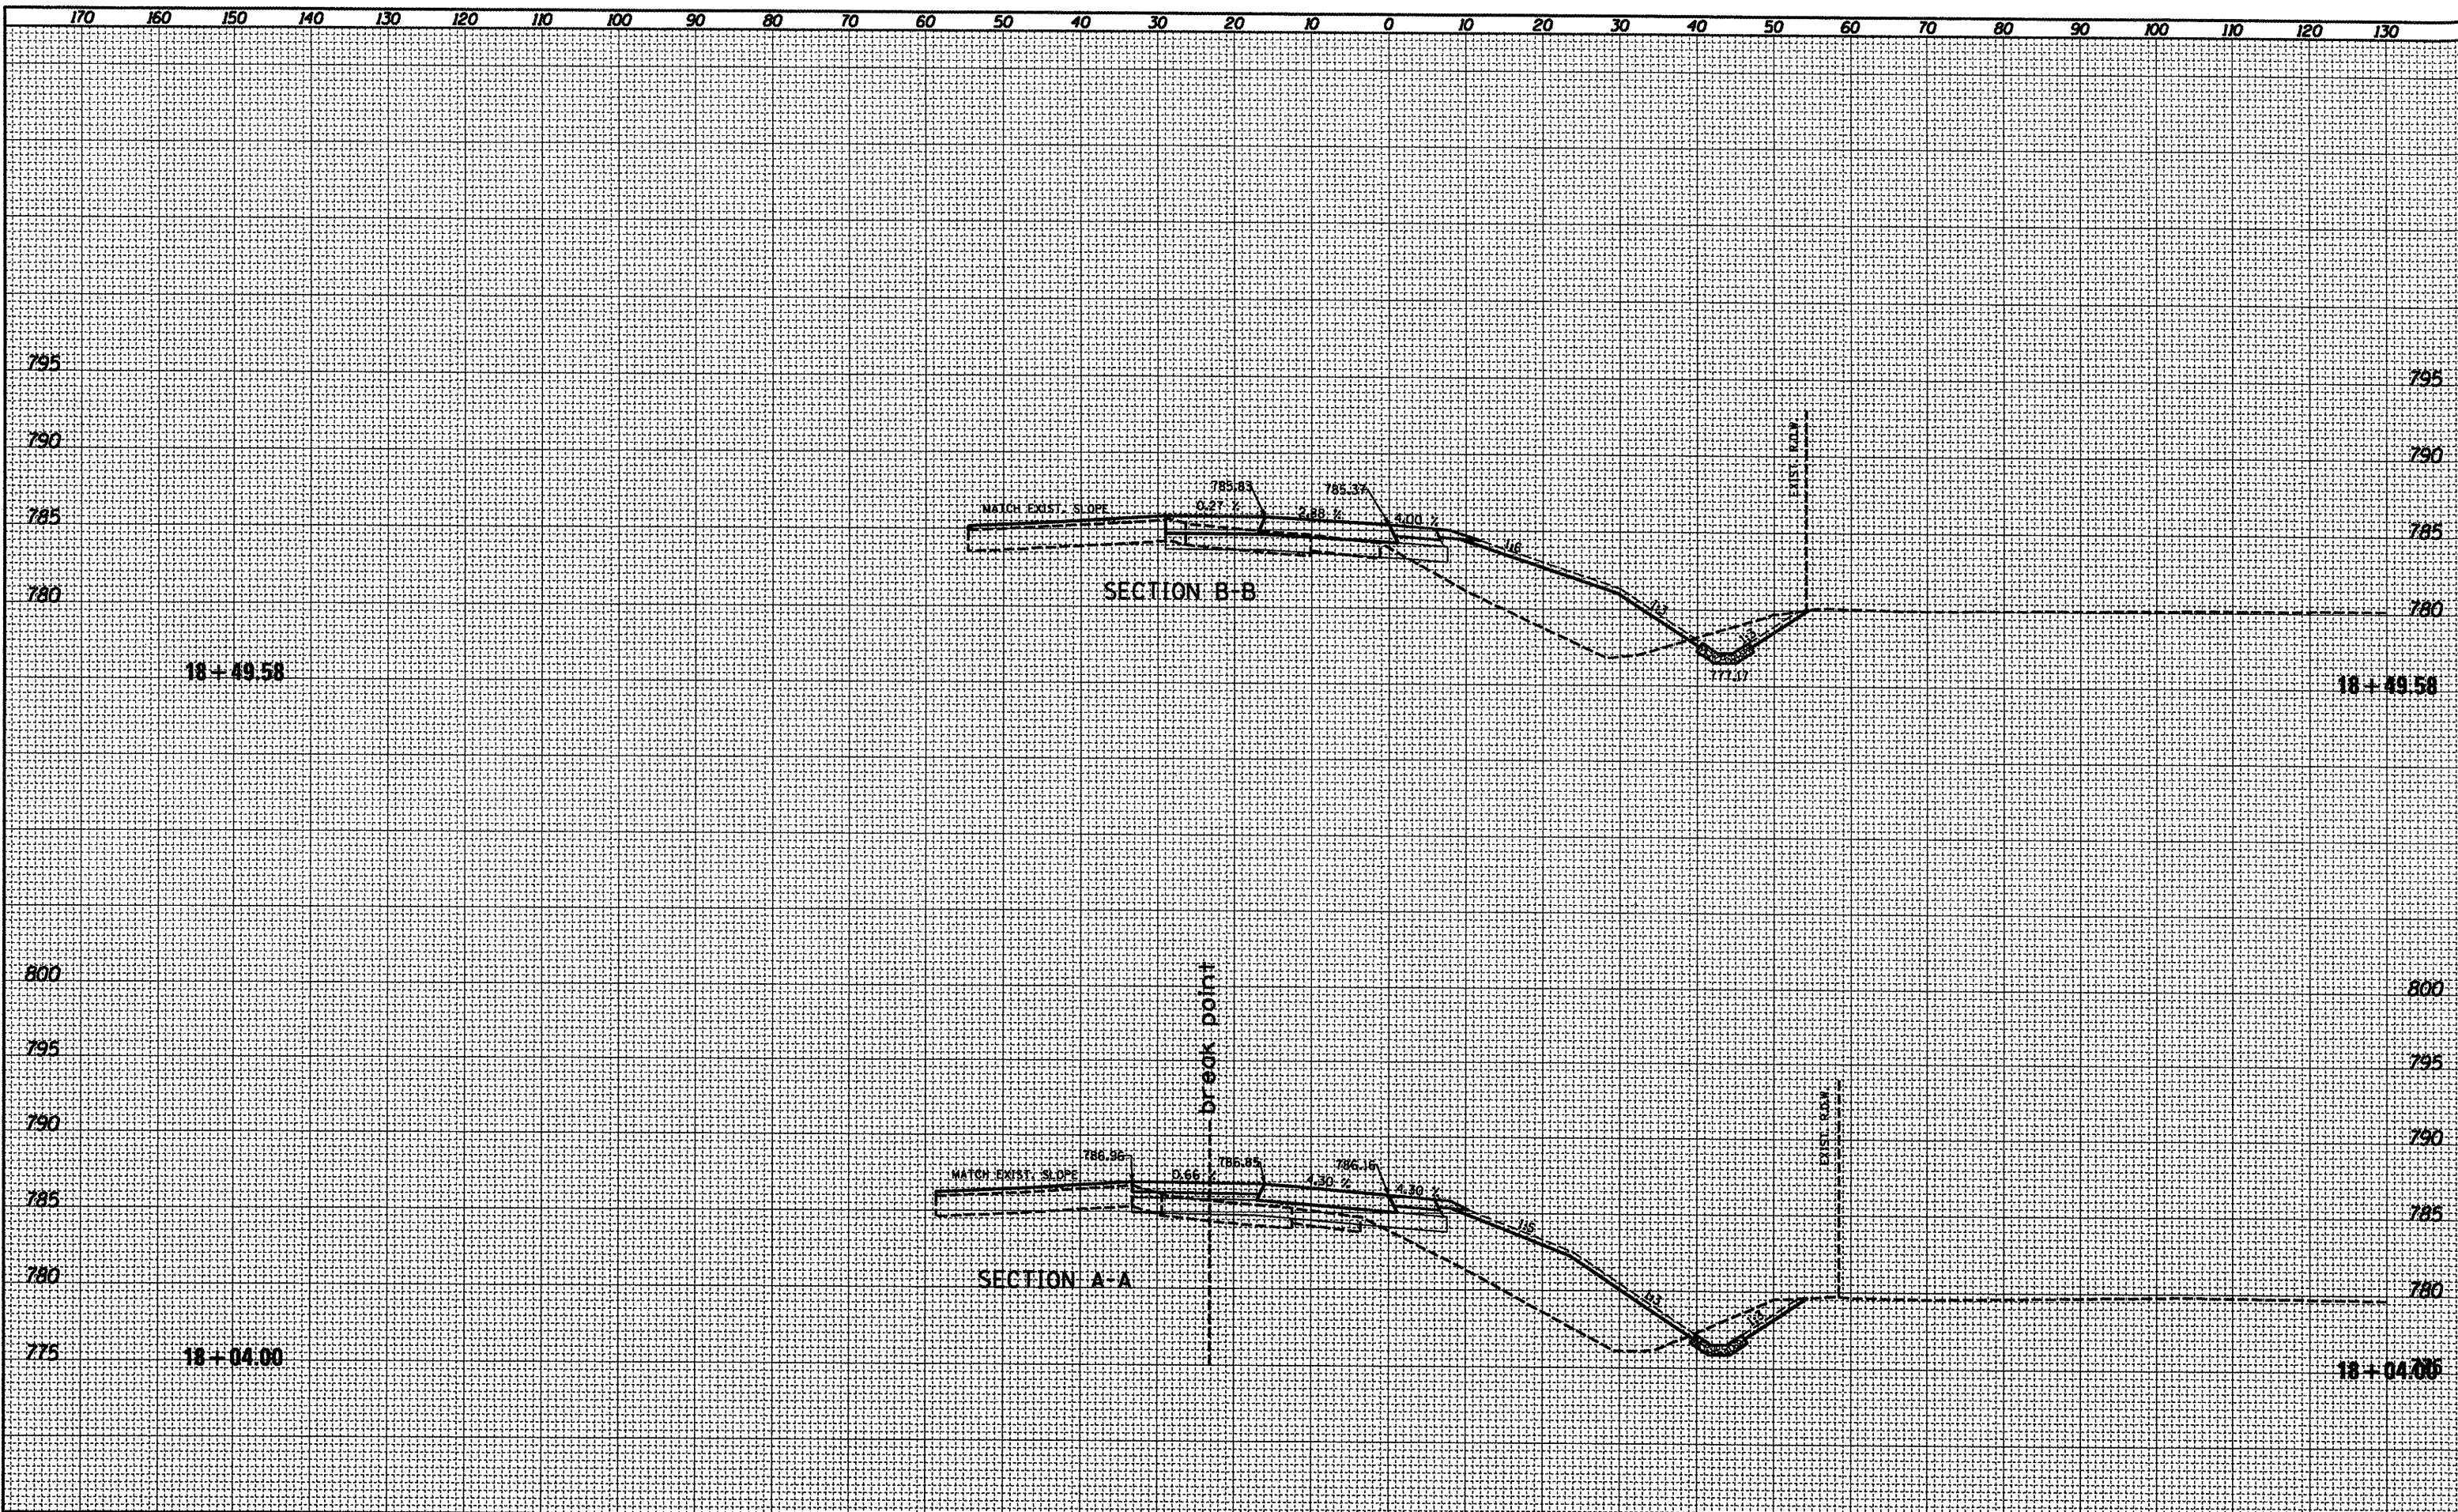

FILE NAME = 0468506-xsem.13.dgn	USER NAME = bargalakere	DESIGNED -	REVISED -	<b>STATE OF ILLINOIS DEPARTMENT OF TRANSPORTATION</b>	<b>RAMP H X SECTIONS</b>		F.A.I. RTE. 74	SECTION 48-271R,RS-4	COUNTY KNOX	TOTAL SHEETS 103	SHEET NO. 79	
	PLOT SCALE = 20,000' / IN.	DRAWN -	REVISED -		SCALE:	SHEET NO. OF SHEETS	STA. 18+04.00 TO STA. 18+49.58	CONTRACT NO. 68506				
	PLOT DATE = 12/28/2010	CHECKED -	REVISED -		ILLINOIS FED. AID PROJECT							
		DATE -	REVISED -									