


DATE	
BY	
SURVEYED	
FINAL SURVEY	
NOTE BOOK	
NO.	
AREAS CHECKED	
AREAS	
TEMPLATE	

DATE	
BY	
SURVEYED	
ORIGINAL SURVEY	
NOTE BOOK	
NO.	
AREAS CHECKED	
AREAS	
TEMPLATE	

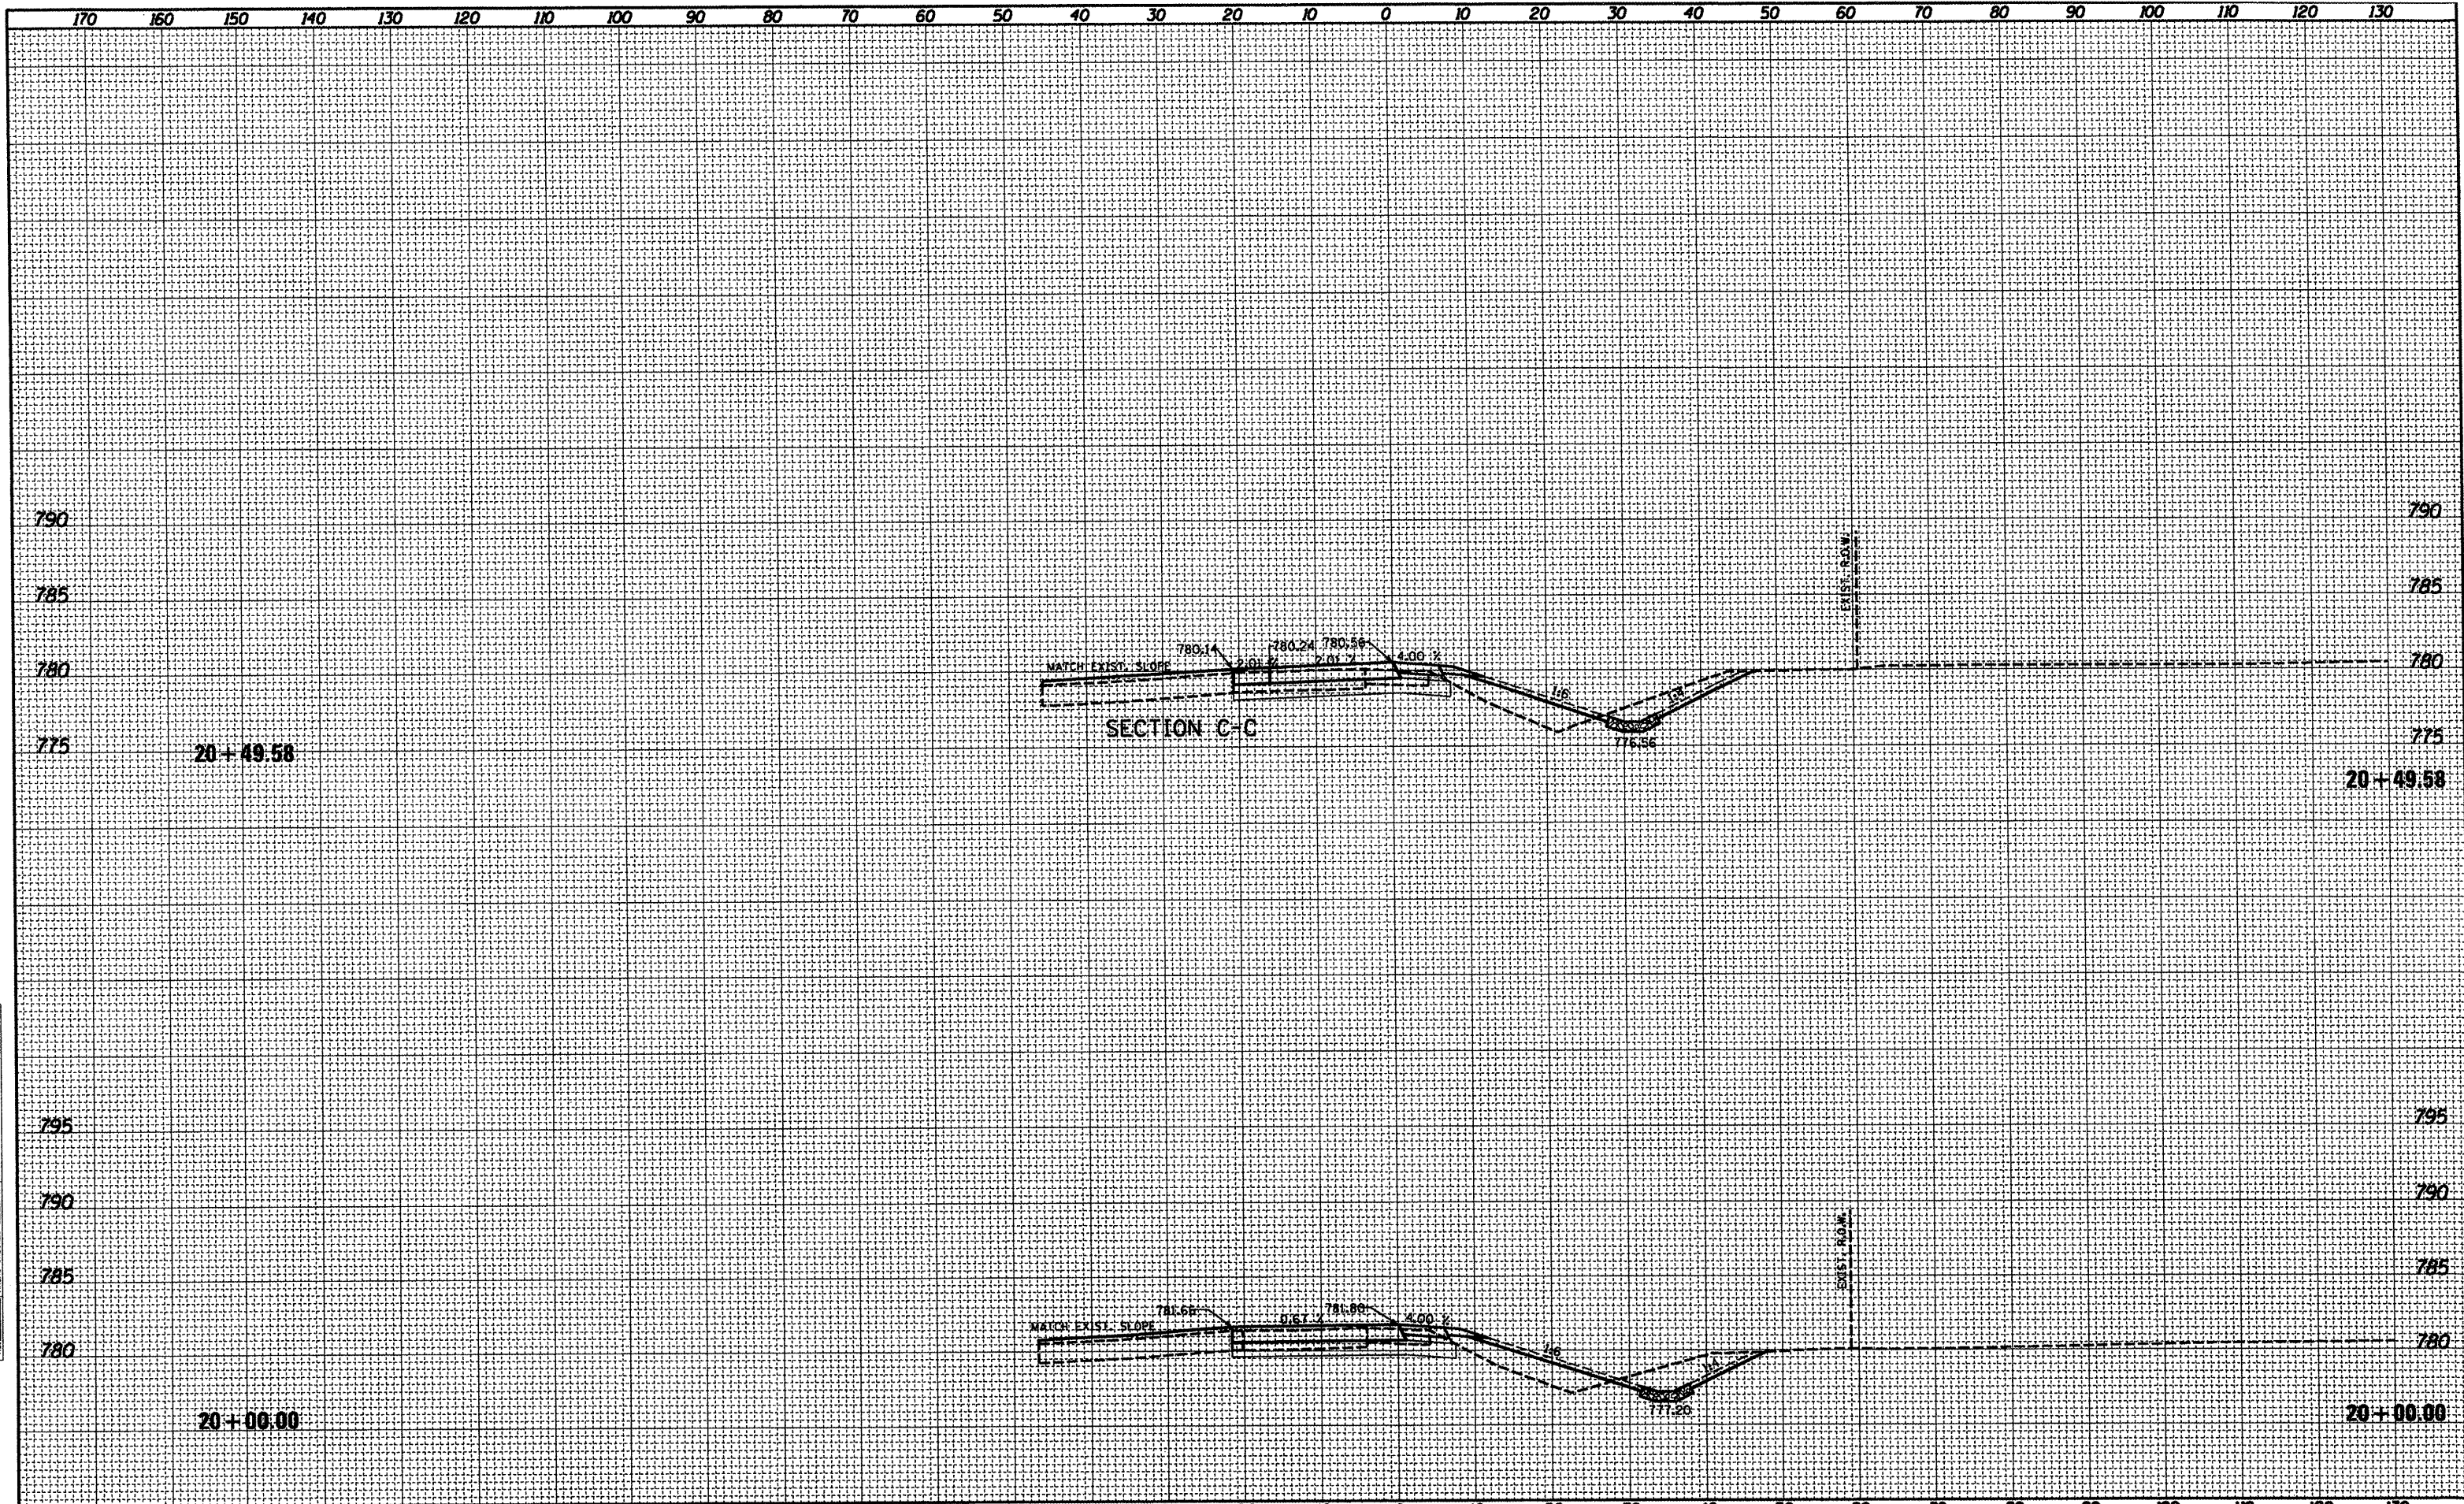

FILE NAME = D:\68506-xscm\13.dgn	USER NAME = bergsteker	DESIGNED -	REVISED -	<b>STATE OF ILLINOIS</b> <b>DEPARTMENT OF TRANSPORTATION</b>	<b>RAMP H X SECTIONS</b>			F.A.I. RTE. 74	SECTION (48-27)R,RS-4	COUNTY KNOX	TOTAL SHEETS 103	SHEET NO. 81
	PLOT SCALE = 20.0000' / IN.	DRAWN -	REVISED -		SCALE:	SHEET NO.	OF	SHEETS	STA. 20+00.00	TO STA. 20+49.58	ILLINOIS FED. AID PROJECT <b>CONTRACT NO. 68506</b>	
	PLOT DATE = 12/20/2010	CHECKED -	REVISED -									
		DATE -	REVISED -									