


| | |
|---------------|------|
| FINAL SURVEY | DATE |
| SURVEYED | |
| PLOTTED | |
| NOTE BOOK | |
| AREAS CHECKED | |
| NO. | |

| | |
|-----------------|------|
| ORIGINAL SURVEY | DATE |
| SURVEYED | |
| PLOTTED | |
| NOTE BOOK | |
| AREAS CHECKED | |
| NO. | |

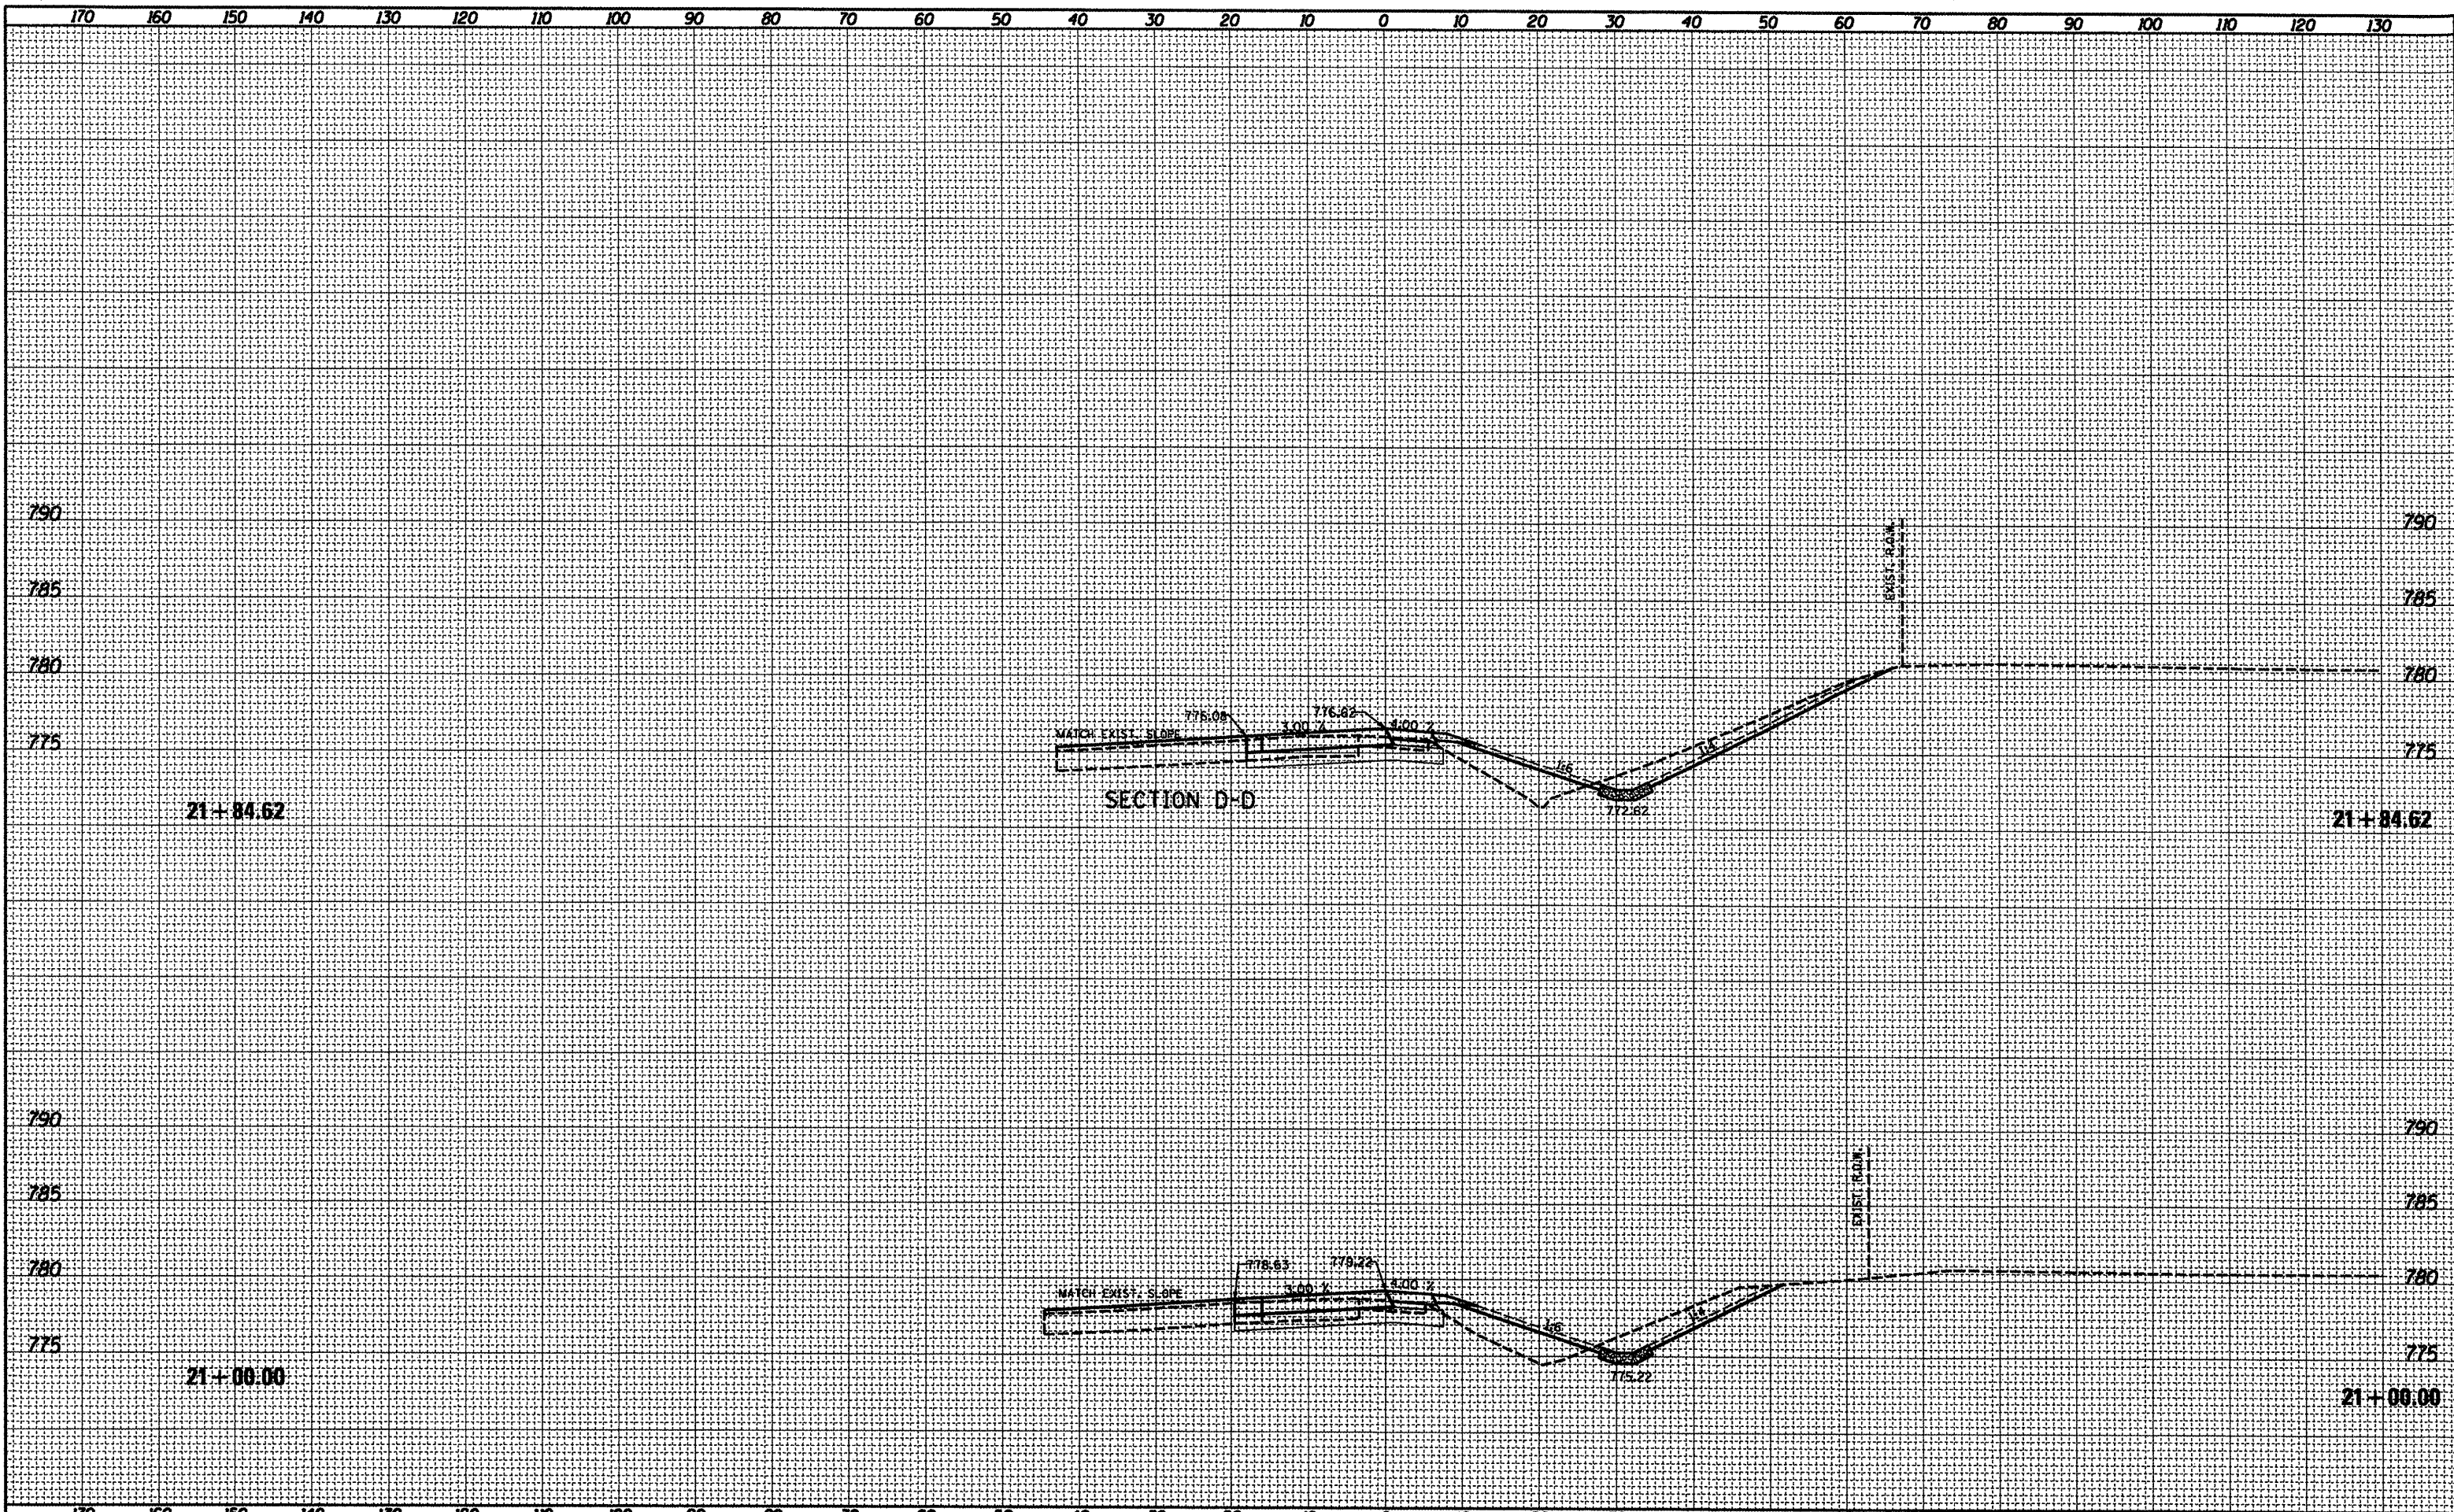

| | | | | | | | | | | | |
|------------------------------------|-----------------------------|------------|-----------|---|--------------------------|---------------------------|------------------------|--------------------------------|---------------------|--------------------|--|
| FILE NAME = D468596-wscm_13.dgn | USER NAME = bergsjekerae | DESIGNED - | REVISED - | STATE OF ILLINOIS DEPARTMENT OF TRANSPORTATION | RAMP H X SECTIONS | F.A.I. RTE. 74 | SECTION (48-27)RS-4 | COUNTY KNOX | TOTAL SHEETS 103 | SHEET NO. 82 | |
| | PLOT SCALE = 20.0000' / IN. | CHECKED - | REVISED - | | | SCALE: | SHEET NO. OF SHEETS | STA. 21+00.00 TO STA. 21+84.62 | | CONTRACT NO. 68506 | |
| | PLOT DATE = 12/28/2018 | DATE - | REVISED - | | | ILLINOIS FED. AID PROJECT | | | | | |
| | | | | | | | | | | | |