


FINAL SURVEY	DATE
SURVEYED	BY
PLOTTED	
NOTE BOOK	
NO.	
AREAS CHECKED	

ORIGINAL SURVEY	DATE
SURVEYED	BY
PLOTTED	
NOTE BOOK	
NO.	
AREAS CHECKED	

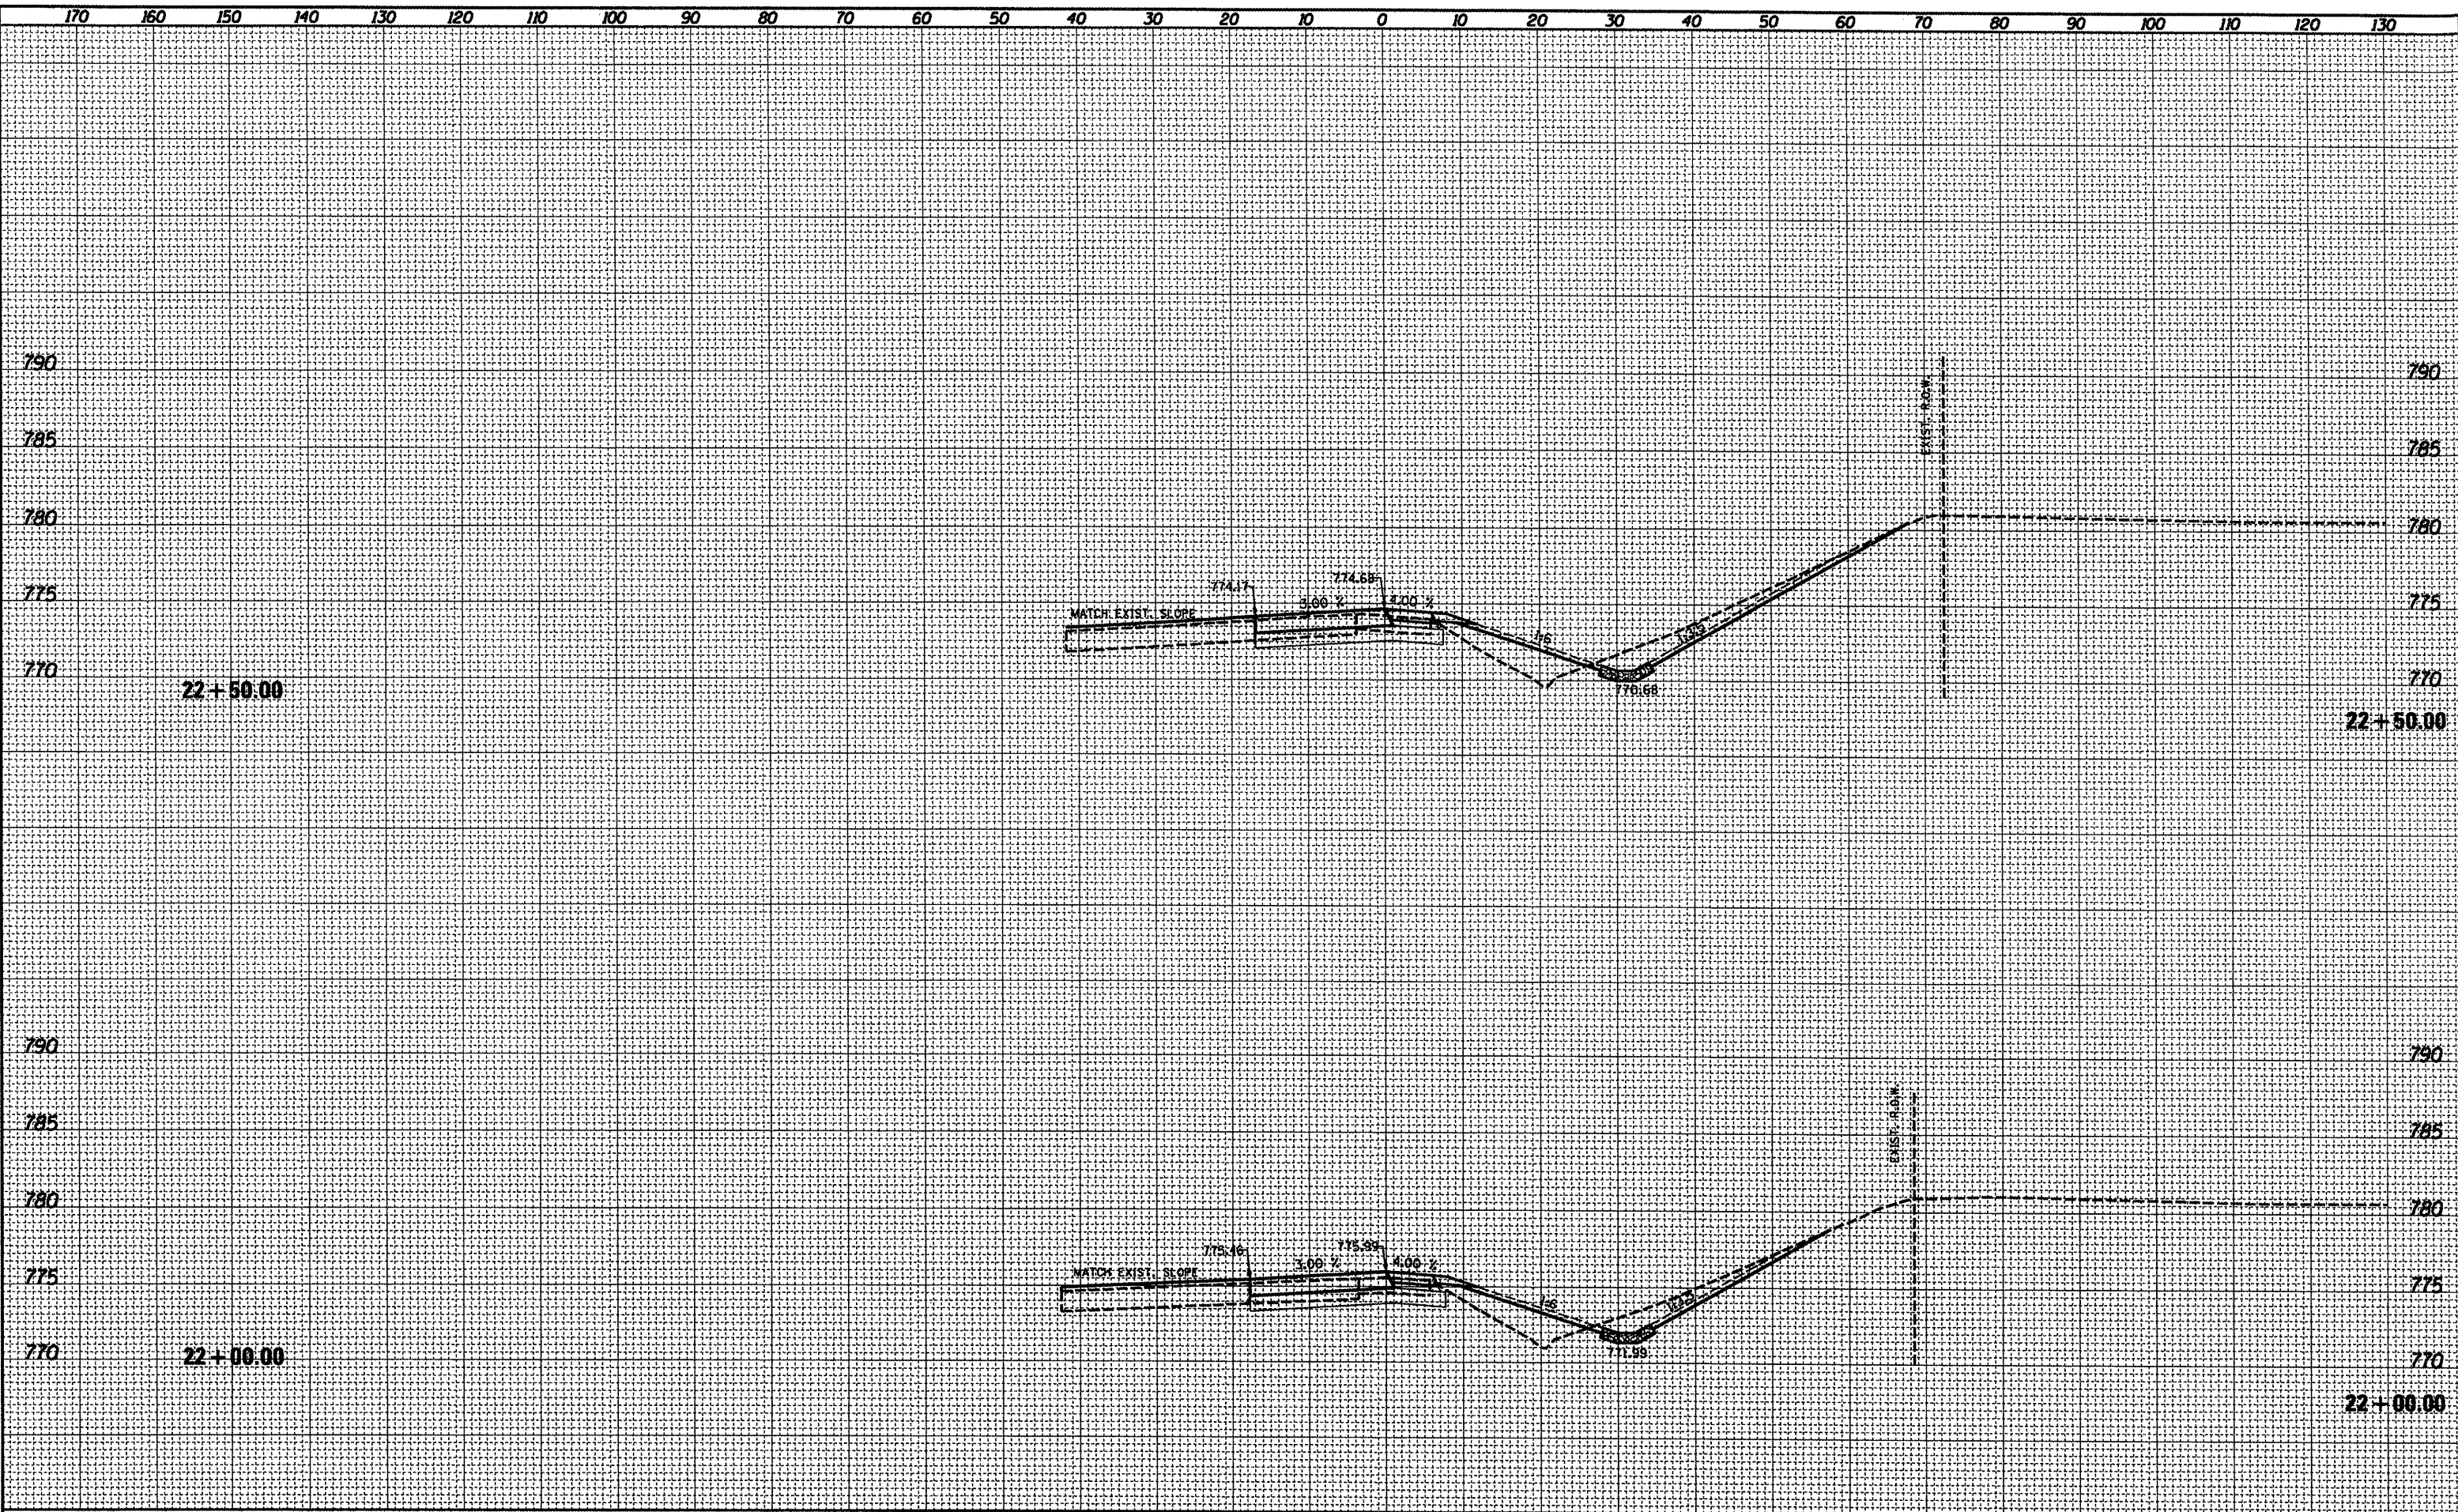

FILE NAME = 0468586-xscm.13.dgn	USER NAME = bergsjekeroe	DESIGNED -	REVISED -	STATE OF ILLINOIS DEPARTMENT OF TRANSPORTATION	RAMP H X SECTIONS			F.A.I. RTE. 74	SECTION (48-27)R,RS-4	COUNTY KNOX	TOTAL SHEETS 103	SHEET NO. 83	
	PLOT SCALE = 20.0000' / IN.	DRAWN -	REVISED -		SCALE:	SHEET NO. OF SHEETS	STA. 22+00.00 TO STA. 22+50.00	CONTRACT NO. 68506		ILLINOIS FED. AID PROJECT			
	PLOT DATE = 12/20/2018	CHECKED -	REVISED -										
		DATE -	REVISED -										