


DATE	
BY	
FINAL SURVEY	
SURVEYED	
PLOTTED	
NOTE BOOK	
AREAS CHECKED	
NO.	

DATE	
BY	
ORIGINAL SURVEY	
SURVEYED	
PLOTTED	
NOTE BOOK	
AREAS CHECKED	
NO.	

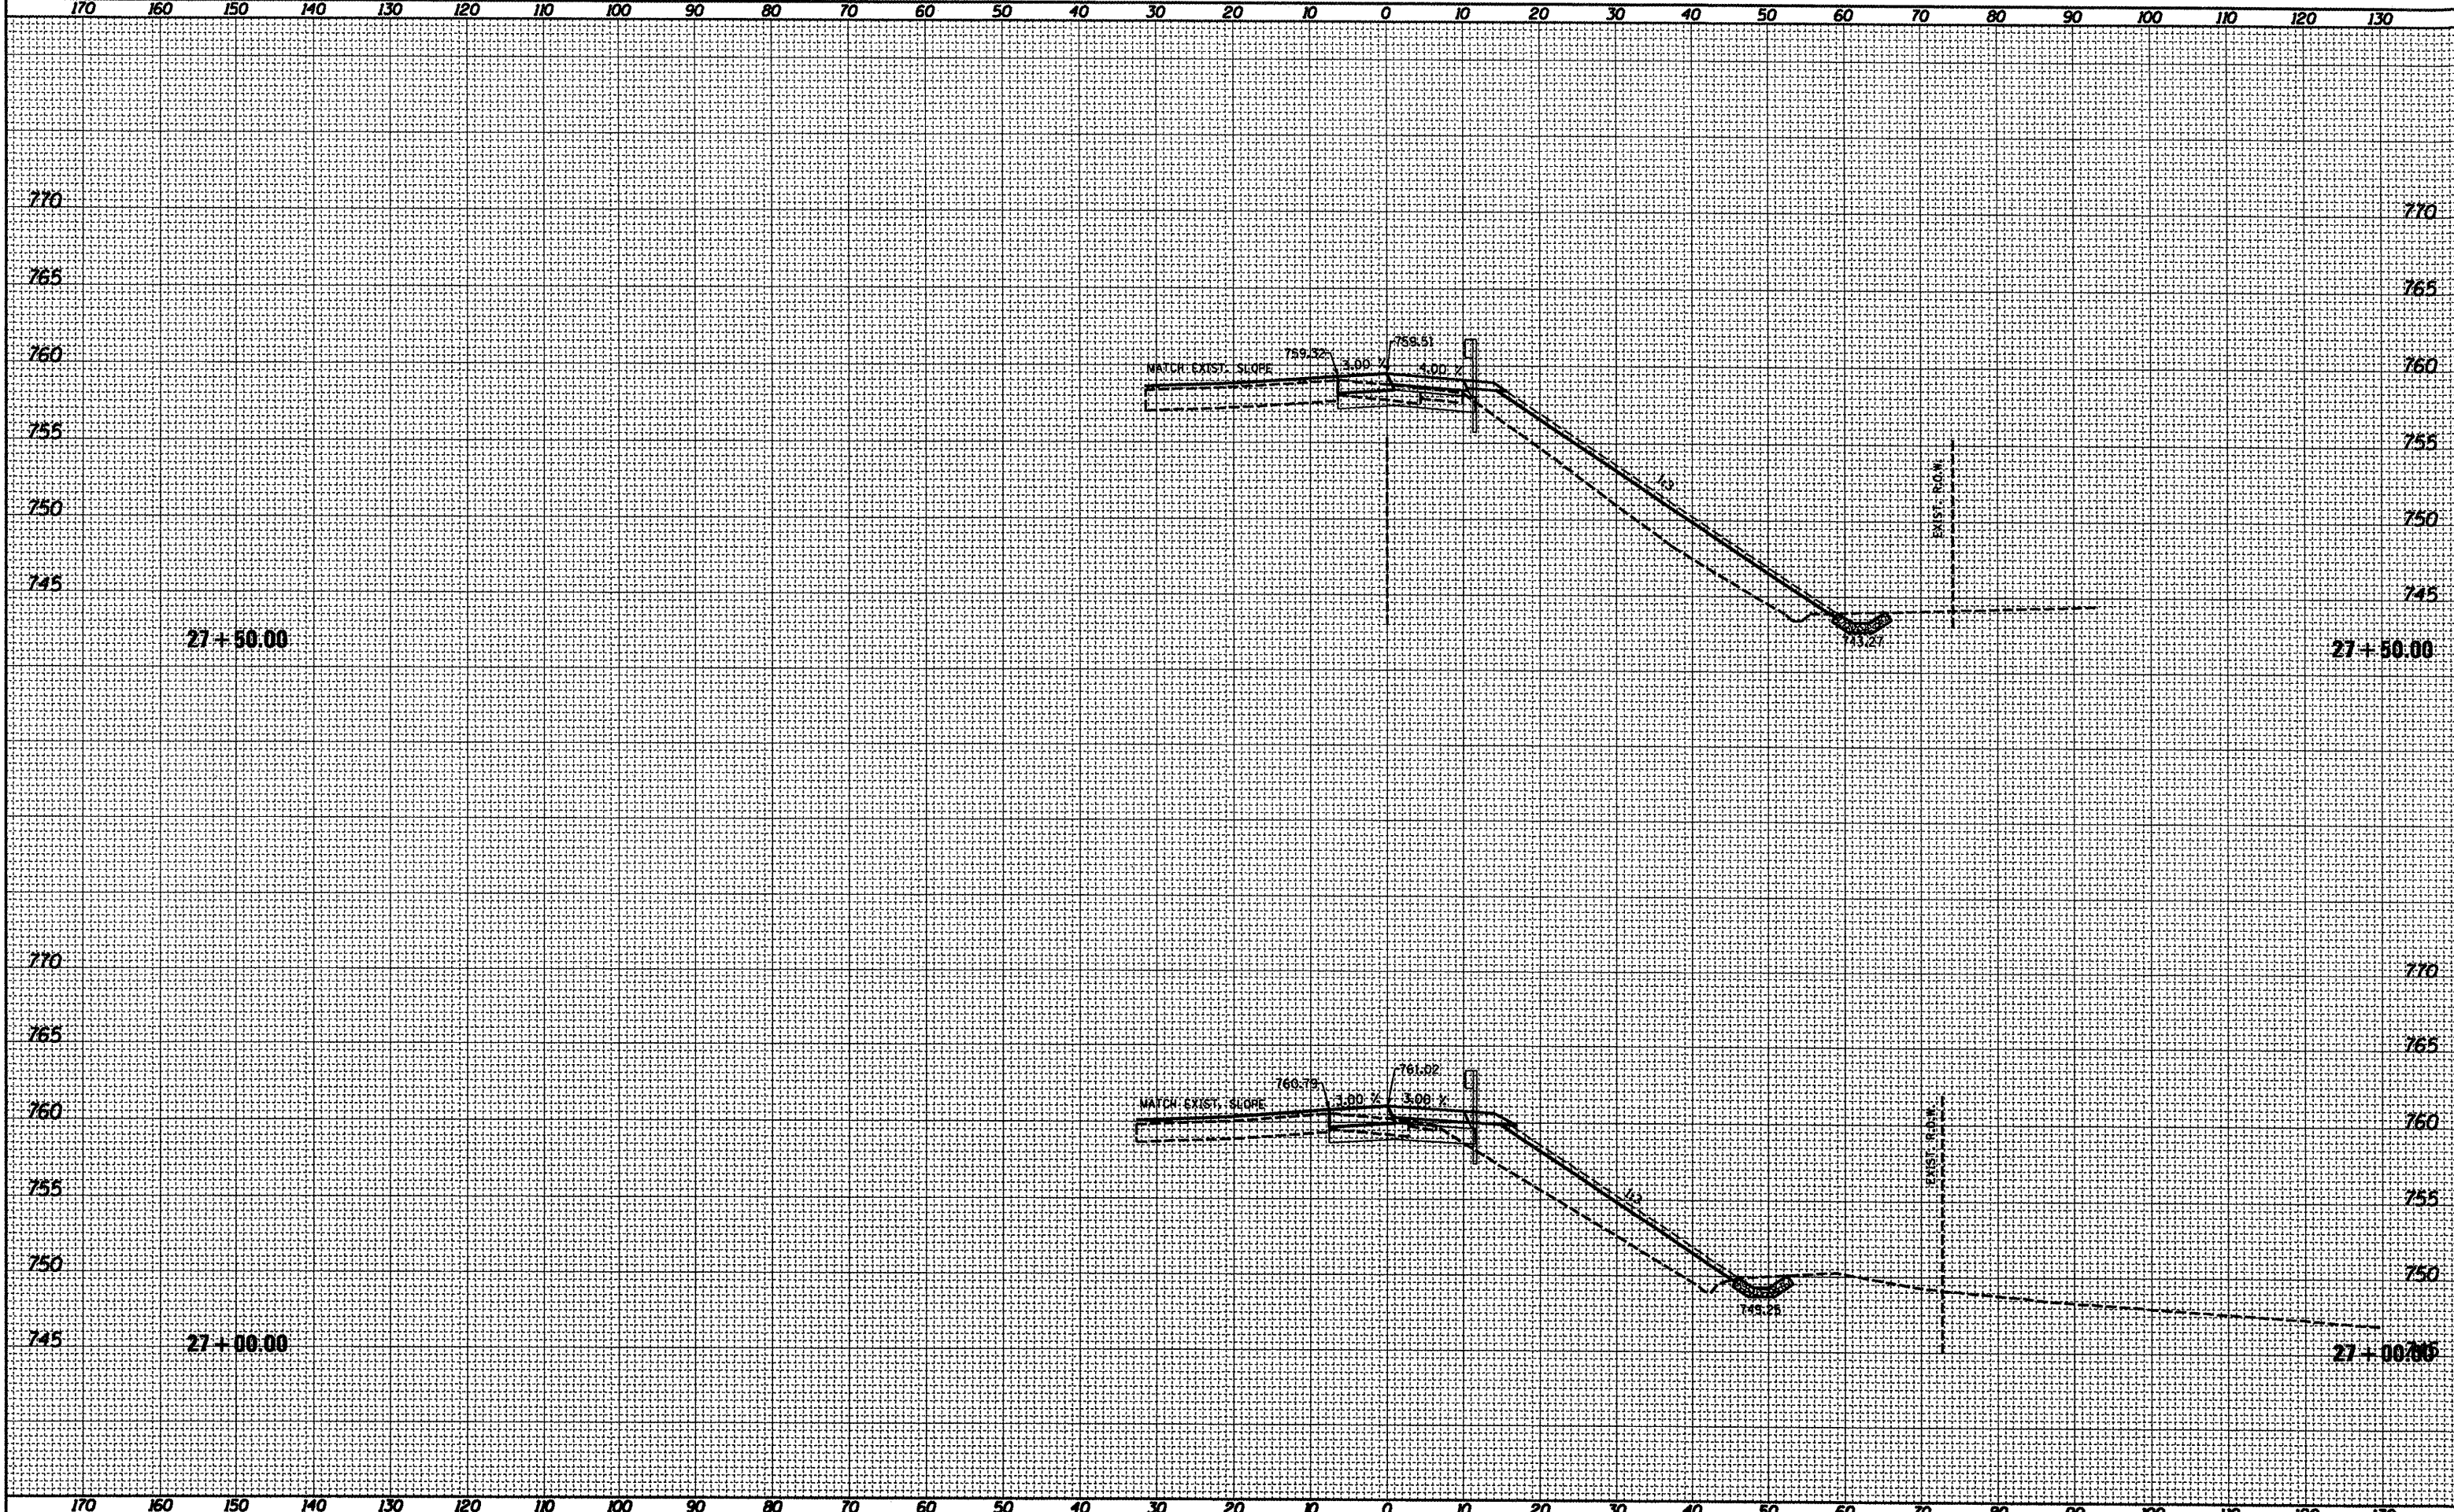

FILE NAME = D468586-xscm.13.dgn
 USER NAME = bergakker
 PLOT SCALE = 20.0000' / IN.
 PLOT DATE = 12/28/2010

DESIGNED -	REVISED -
DRAWN -	REVISED -
CHECKED -	REVISED -
DATE -	REVISED -

STATE OF ILLINOIS
 DEPARTMENT OF TRANSPORTATION

RAMP H X SECTIONS
 SCALE: SHEET NO. OF SHEETS STA. 27+00.00 TO STA. 27+50.00

F.A.I. RTE.	SECTION	COUNTY	TOTAL SHEETS	SHEET NO.
74	(48-27)R-RS-4	KNOX	103	88
CONTRACT NO. 68506			ILLINOIS FED. AID PROJECT	