


FINAL SURVEY	SURVEYED	BY	DATE
NO.	NO.		
NOTE BOOK	PLOTTED		
AREAS CHECKED	TEMPLATE		

ORIGINAL SURVEY	SURVEYED	BY	DATE
NO.	NO.		
NOTE BOOK	PLOTTED		
AREAS CHECKED	TEMPLATE		

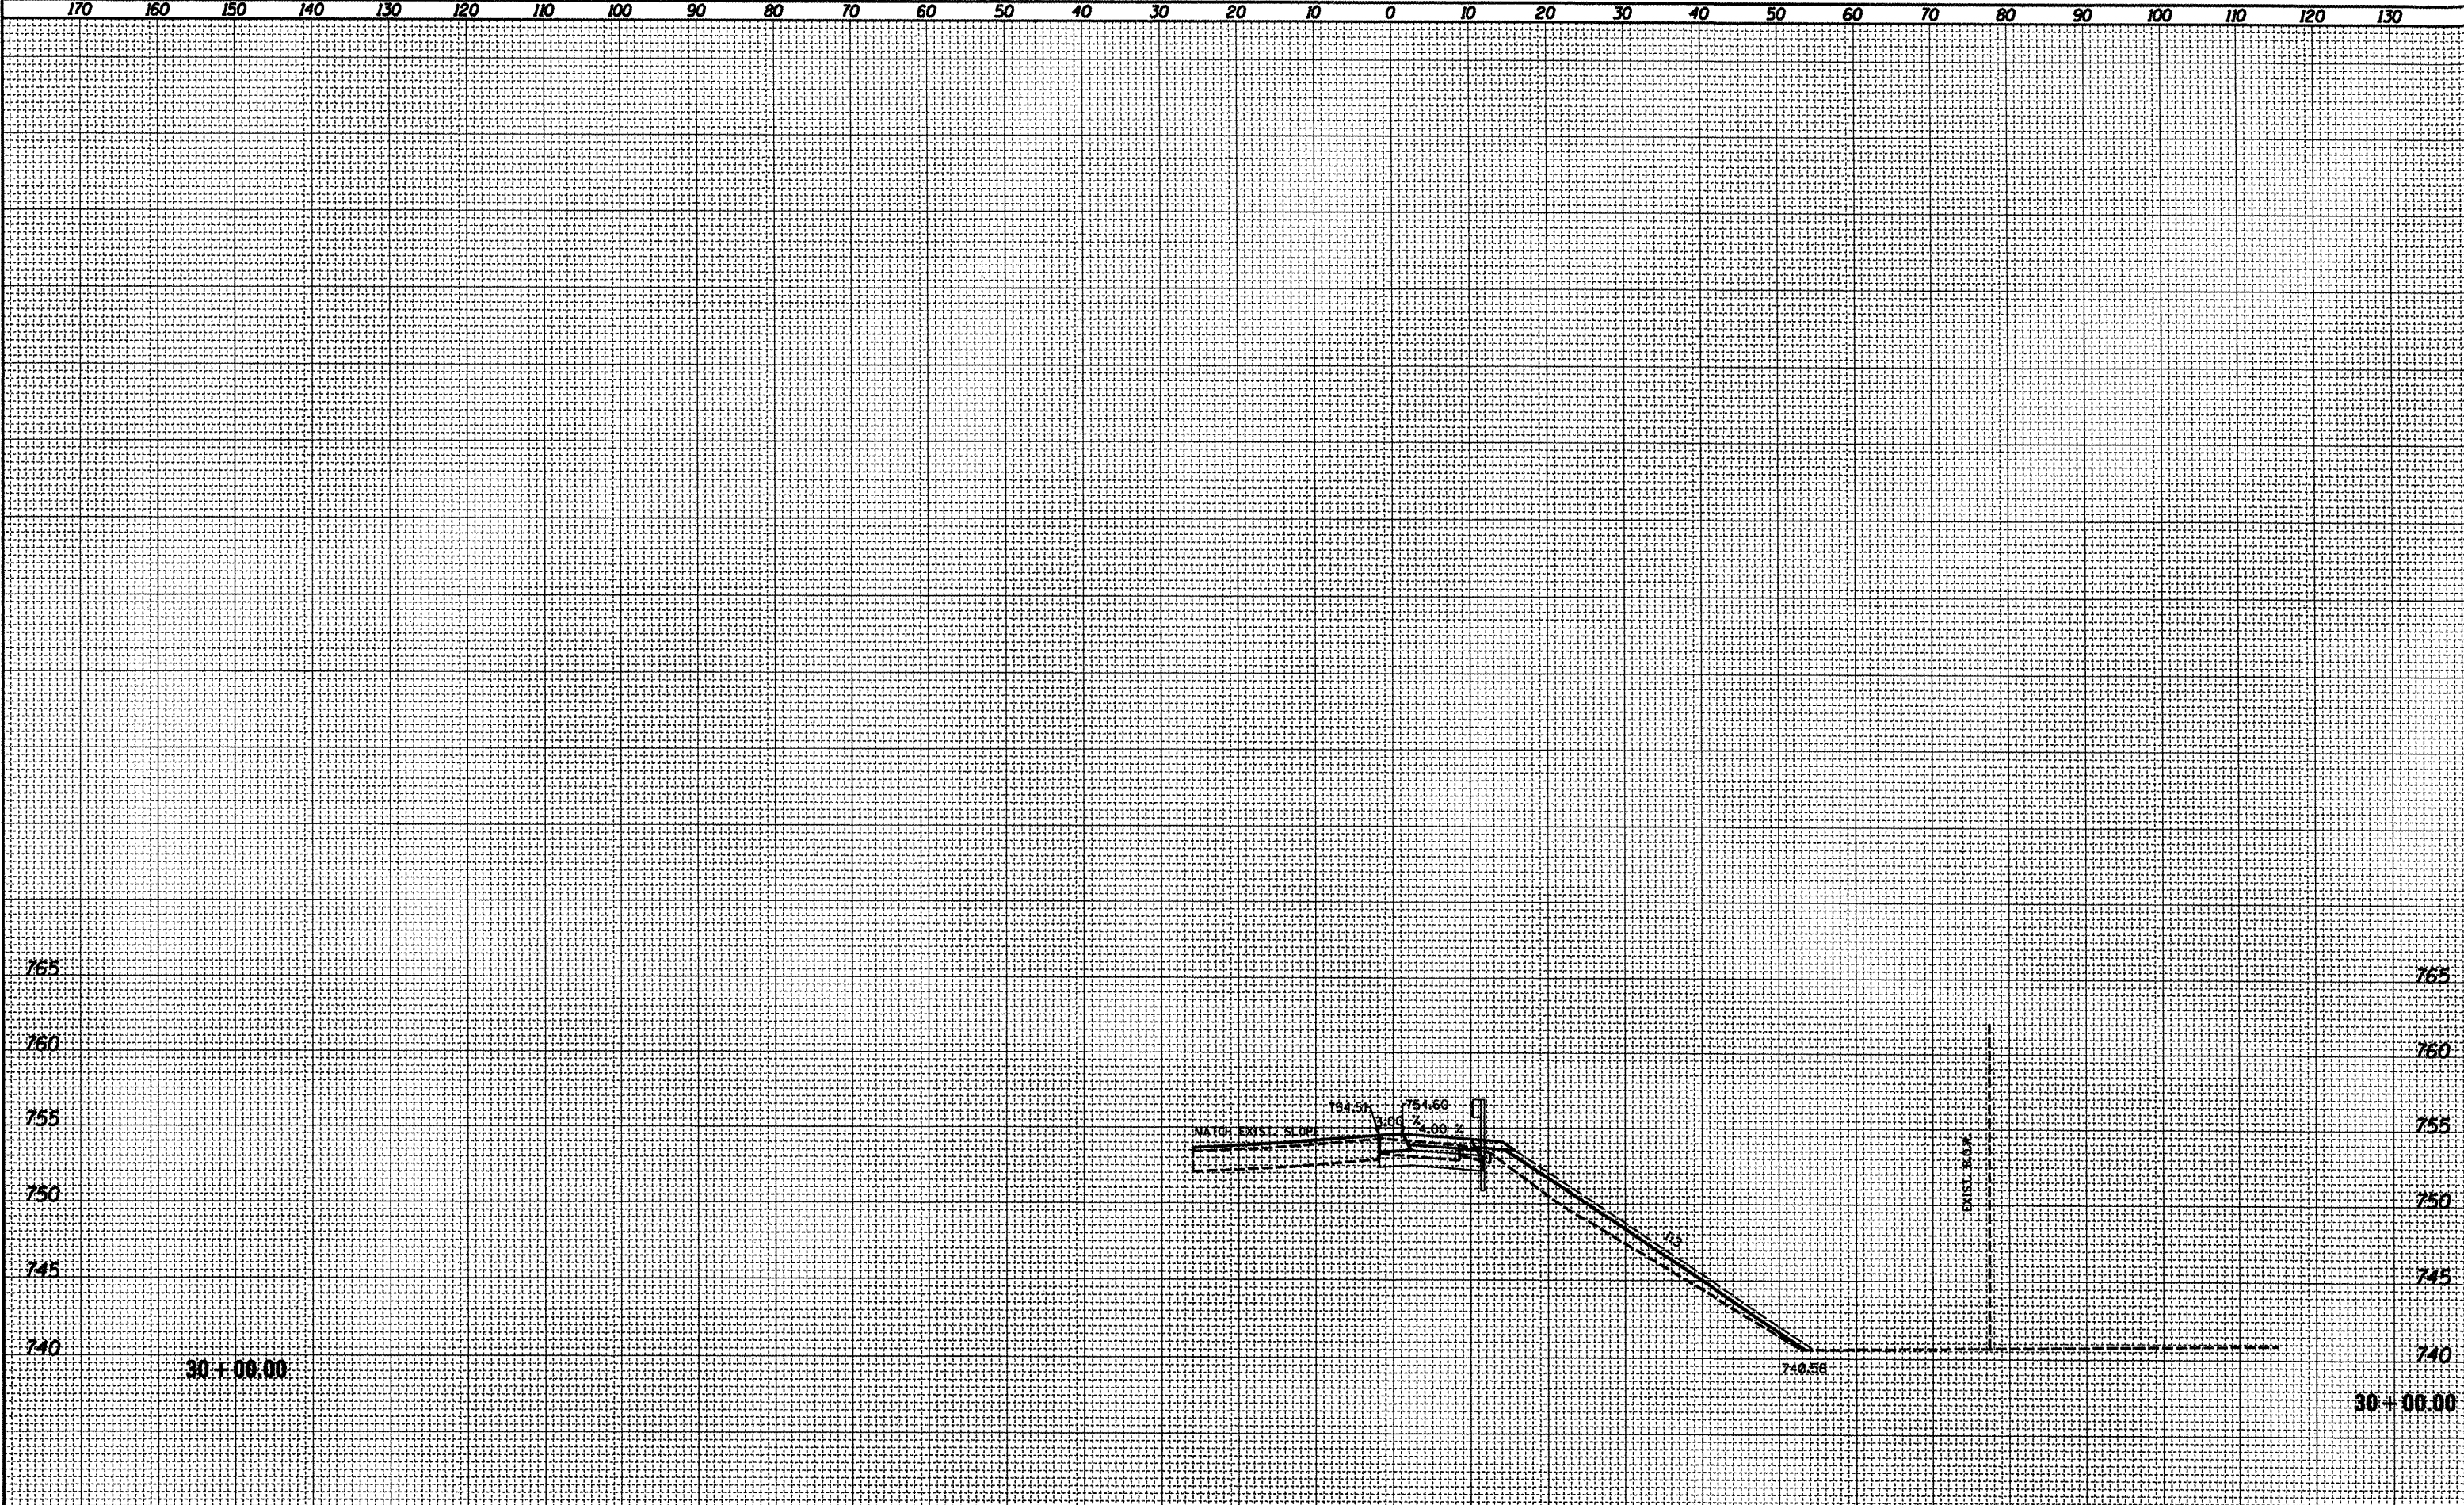

FILE NAME = D:\68506-xscm\13.dgn	USER NAME = bergsjokerae	DESIGNED -	REVISIED -	STATE OF ILLINOIS DEPARTMENT OF TRANSPORTATION	RAMP H X SECTIONS		F.A.I RTE. 74	SECTION	COUNTY	TOTAL SHEETS	SHEET NO.
		DRAWN -	REVISIED -					(48-271R,RS-4)	KNOX	103	93
		CHECKED -	REVISIED -		SCALE:	SHEET NO. OF SHEETS	STA. 30+00.00 TO STA. 30+00.00	CONTRACT NO. 68506			
		DATE -	REVISIED -		ILLINOIS FED. AID PROJECT						