


FINAL SURVEY
 SURVEYED _____
 PLOTTED _____
 NOTE BOOK _____
 AREAS CHECKED _____
 BY _____
 DATE _____

ORIGINAL SURVEY
 SURVEYED _____
 PLOTTED _____
 NOTE BOOK _____
 AREAS CHECKED _____
 BY _____
 DATE _____

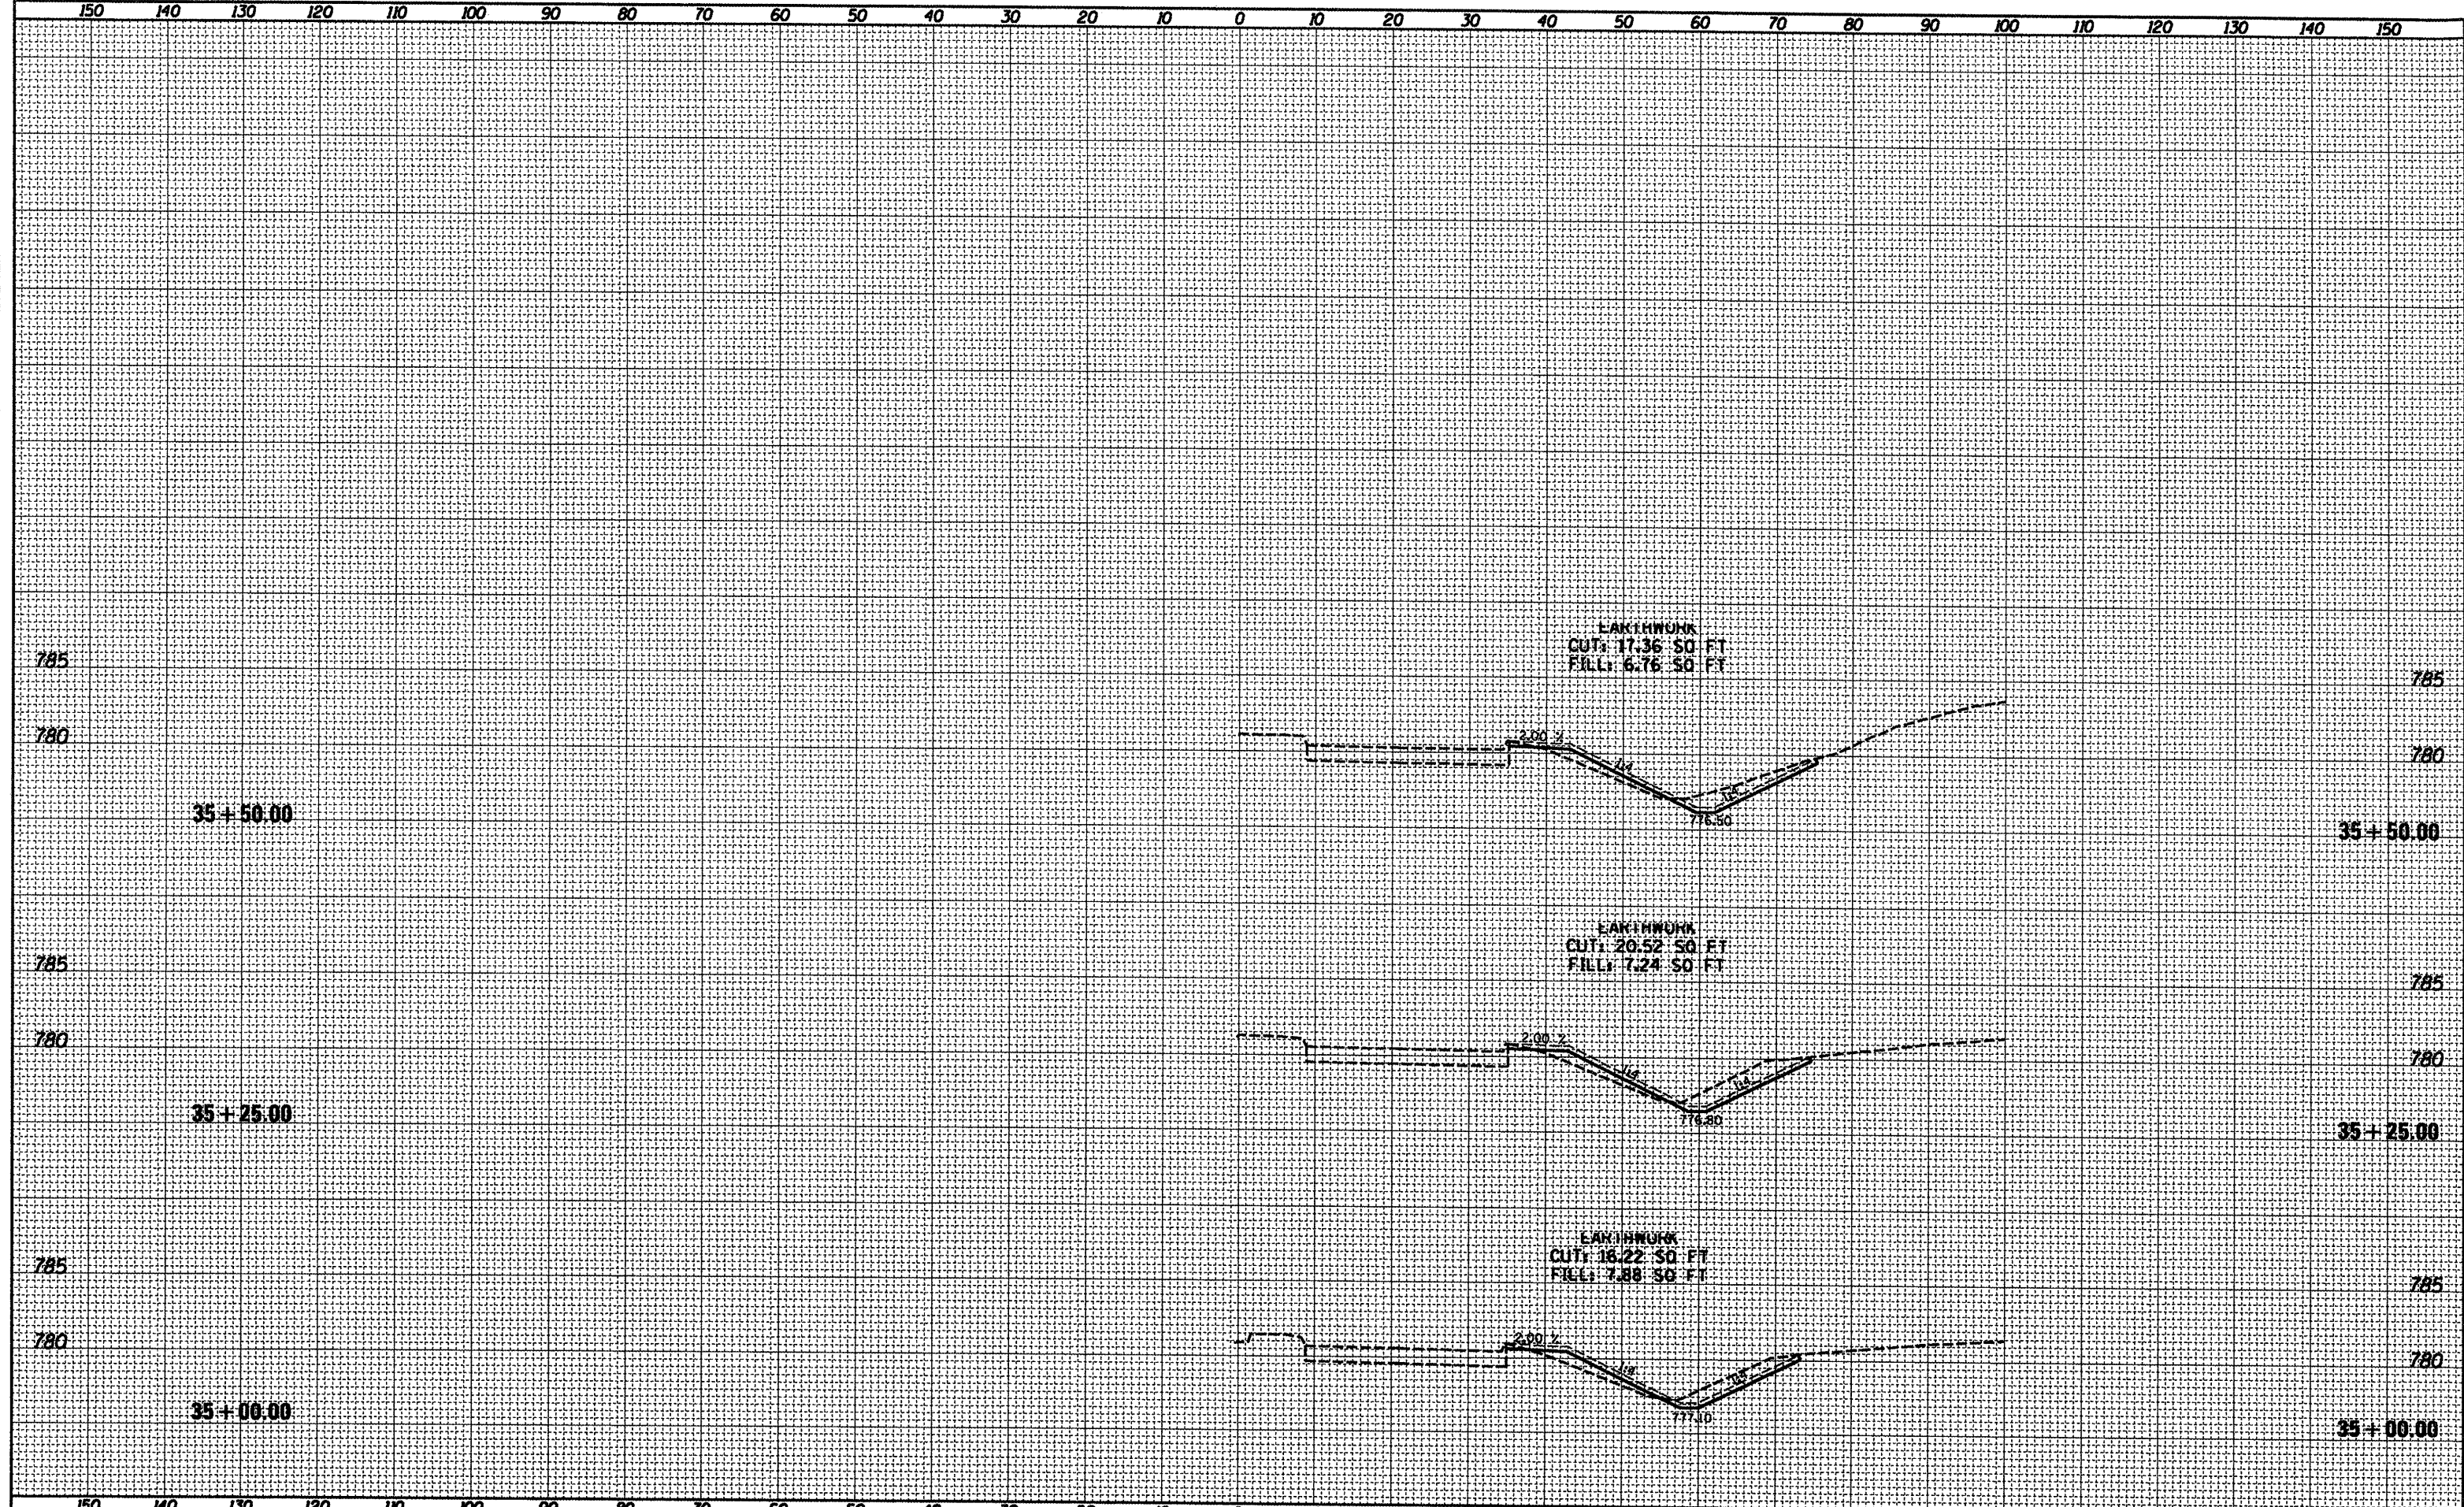

FILE NAME = D468586-xscm_13.dgn	USER NAME = bergsikereee	DESIGNED -	REVISED -	STATE OF ILLINOIS DEPARTMENT OF TRANSPORTATION	MAIN ST. X SECTIONS				F.A.1 RTE.	SECTION	COUNTY	TOTAL SHEETS	SHEET NO.		
	PLOT SCALE = 28.0000' / IN.	DRAWN -	REVISED -		SCALE:	SHEET NO.	OF	SHEETS	STA. 35+00.00	TO STA. 35+50.00	74	(48-27)R,RS-4	KNOX	103	95
	PLOT DATE = 12/28/2018	CHECKED -	REVISED -												
		DATE -	REVISED -												
												CONTRACT NO. 68506			
ILLINOIS FED. AID PROJECT															