


DATE	
BY	
SURVEYED	
PLOTTED	
NOTE BOOK	
AREAS CHECKED	

DATE	
BY	
SURVEYED	
PLOTTED	
NOTE BOOK	
AREAS CHECKED	

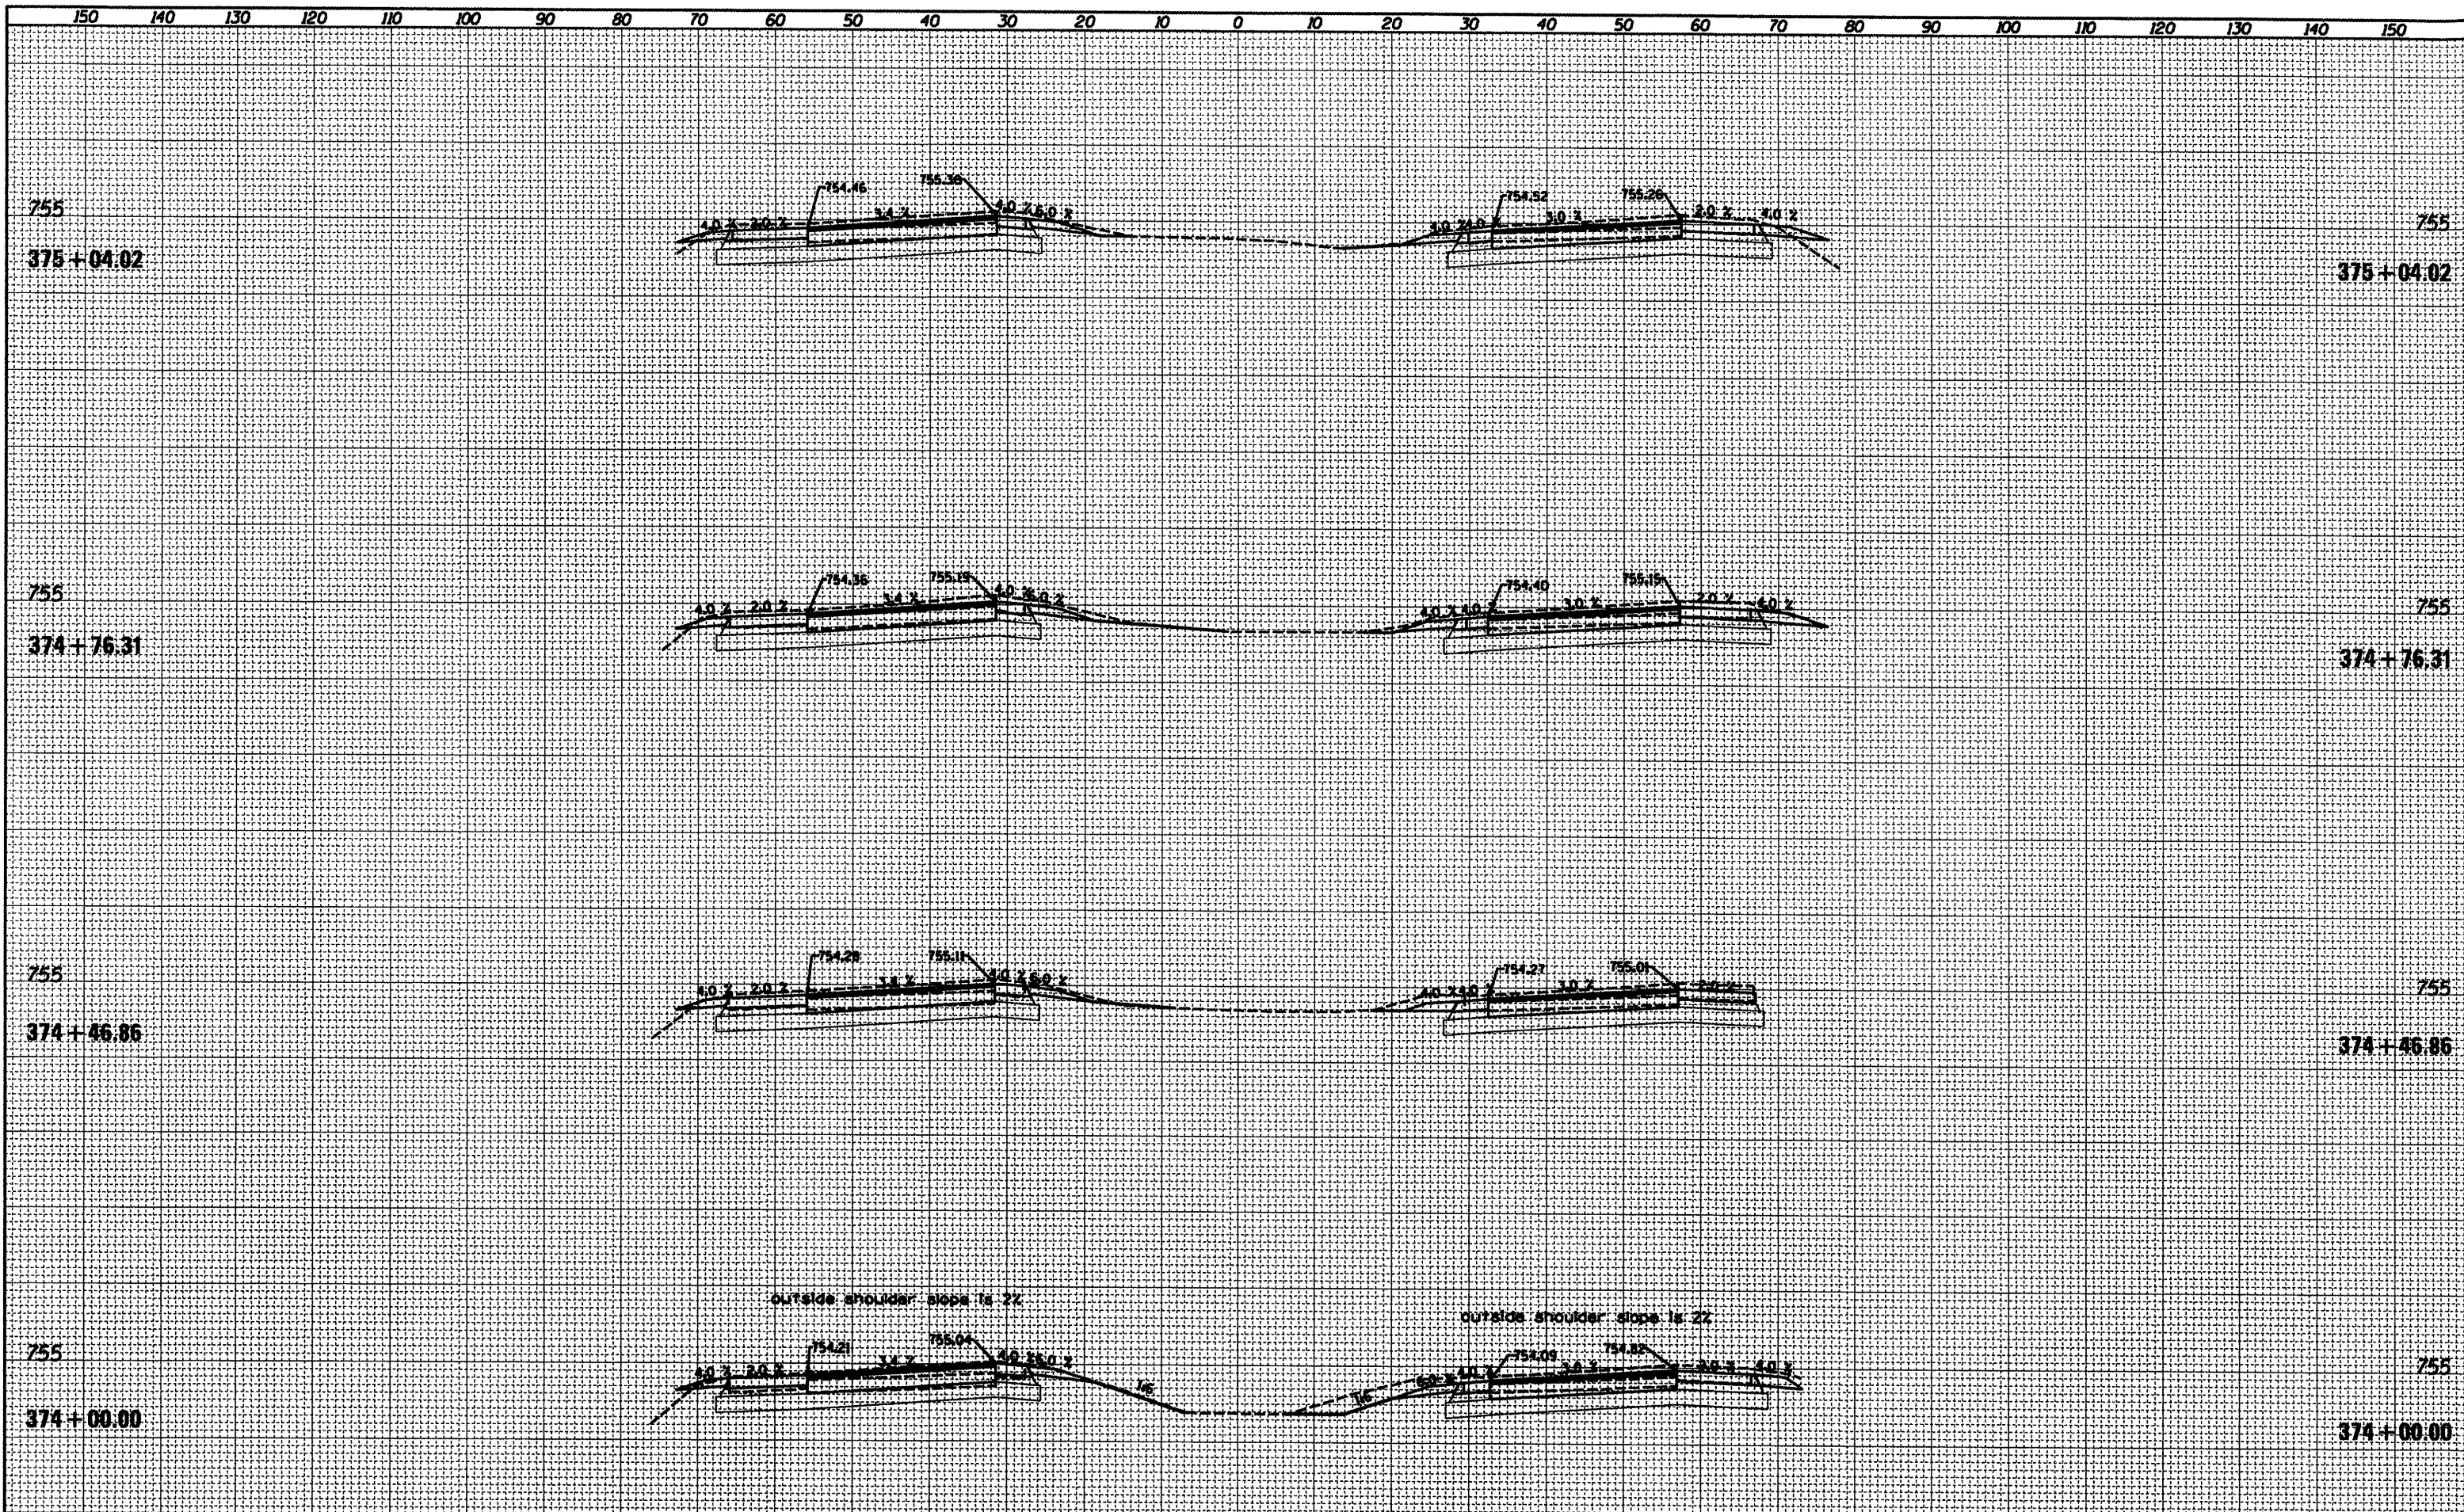

FILE NAME = D:\68506-xscm_13.dgn	USER NAME = bergsteker	DESIGNED -	REVISED -	STATE OF ILLINOIS DEPARTMENT OF TRANSPORTATION	S.N. 048-0058 X-SECTIONS	F.A.I. RTE. 74	SECTION 48-271R,RS-4	COUNTY KNOX	TOTAL SHEETS 103	SHEET NO. 97		
	PLOT SCALE = 20.0000' / IN.	DRAWN -	REVISED -			SCALE:	SHEET NO. OF SHEETS	STA. 374+00.00 TO STA. 375+04.02	CONTRACT NO. 68506			
	PLOT DATE = 12/20/2010	CHECKED -	REVISED -			ILLINOIS FED. AID PROJECT						
		DATE -	REVISED -									