


DATE	
BY	
BT	
FINAL SURVEY	
SURVEYED	
PLOTTED	
NOTE BOOK	
TEMPLATE	
AREAS CHECKED	
NO.	

DATE	
BY	
BT	
ORIGINAL SURVEY	
SURVEYED	
PLOTTED	
NOTE BOOK	
TEMPLATE	
AREAS CHECKED	
NO.	

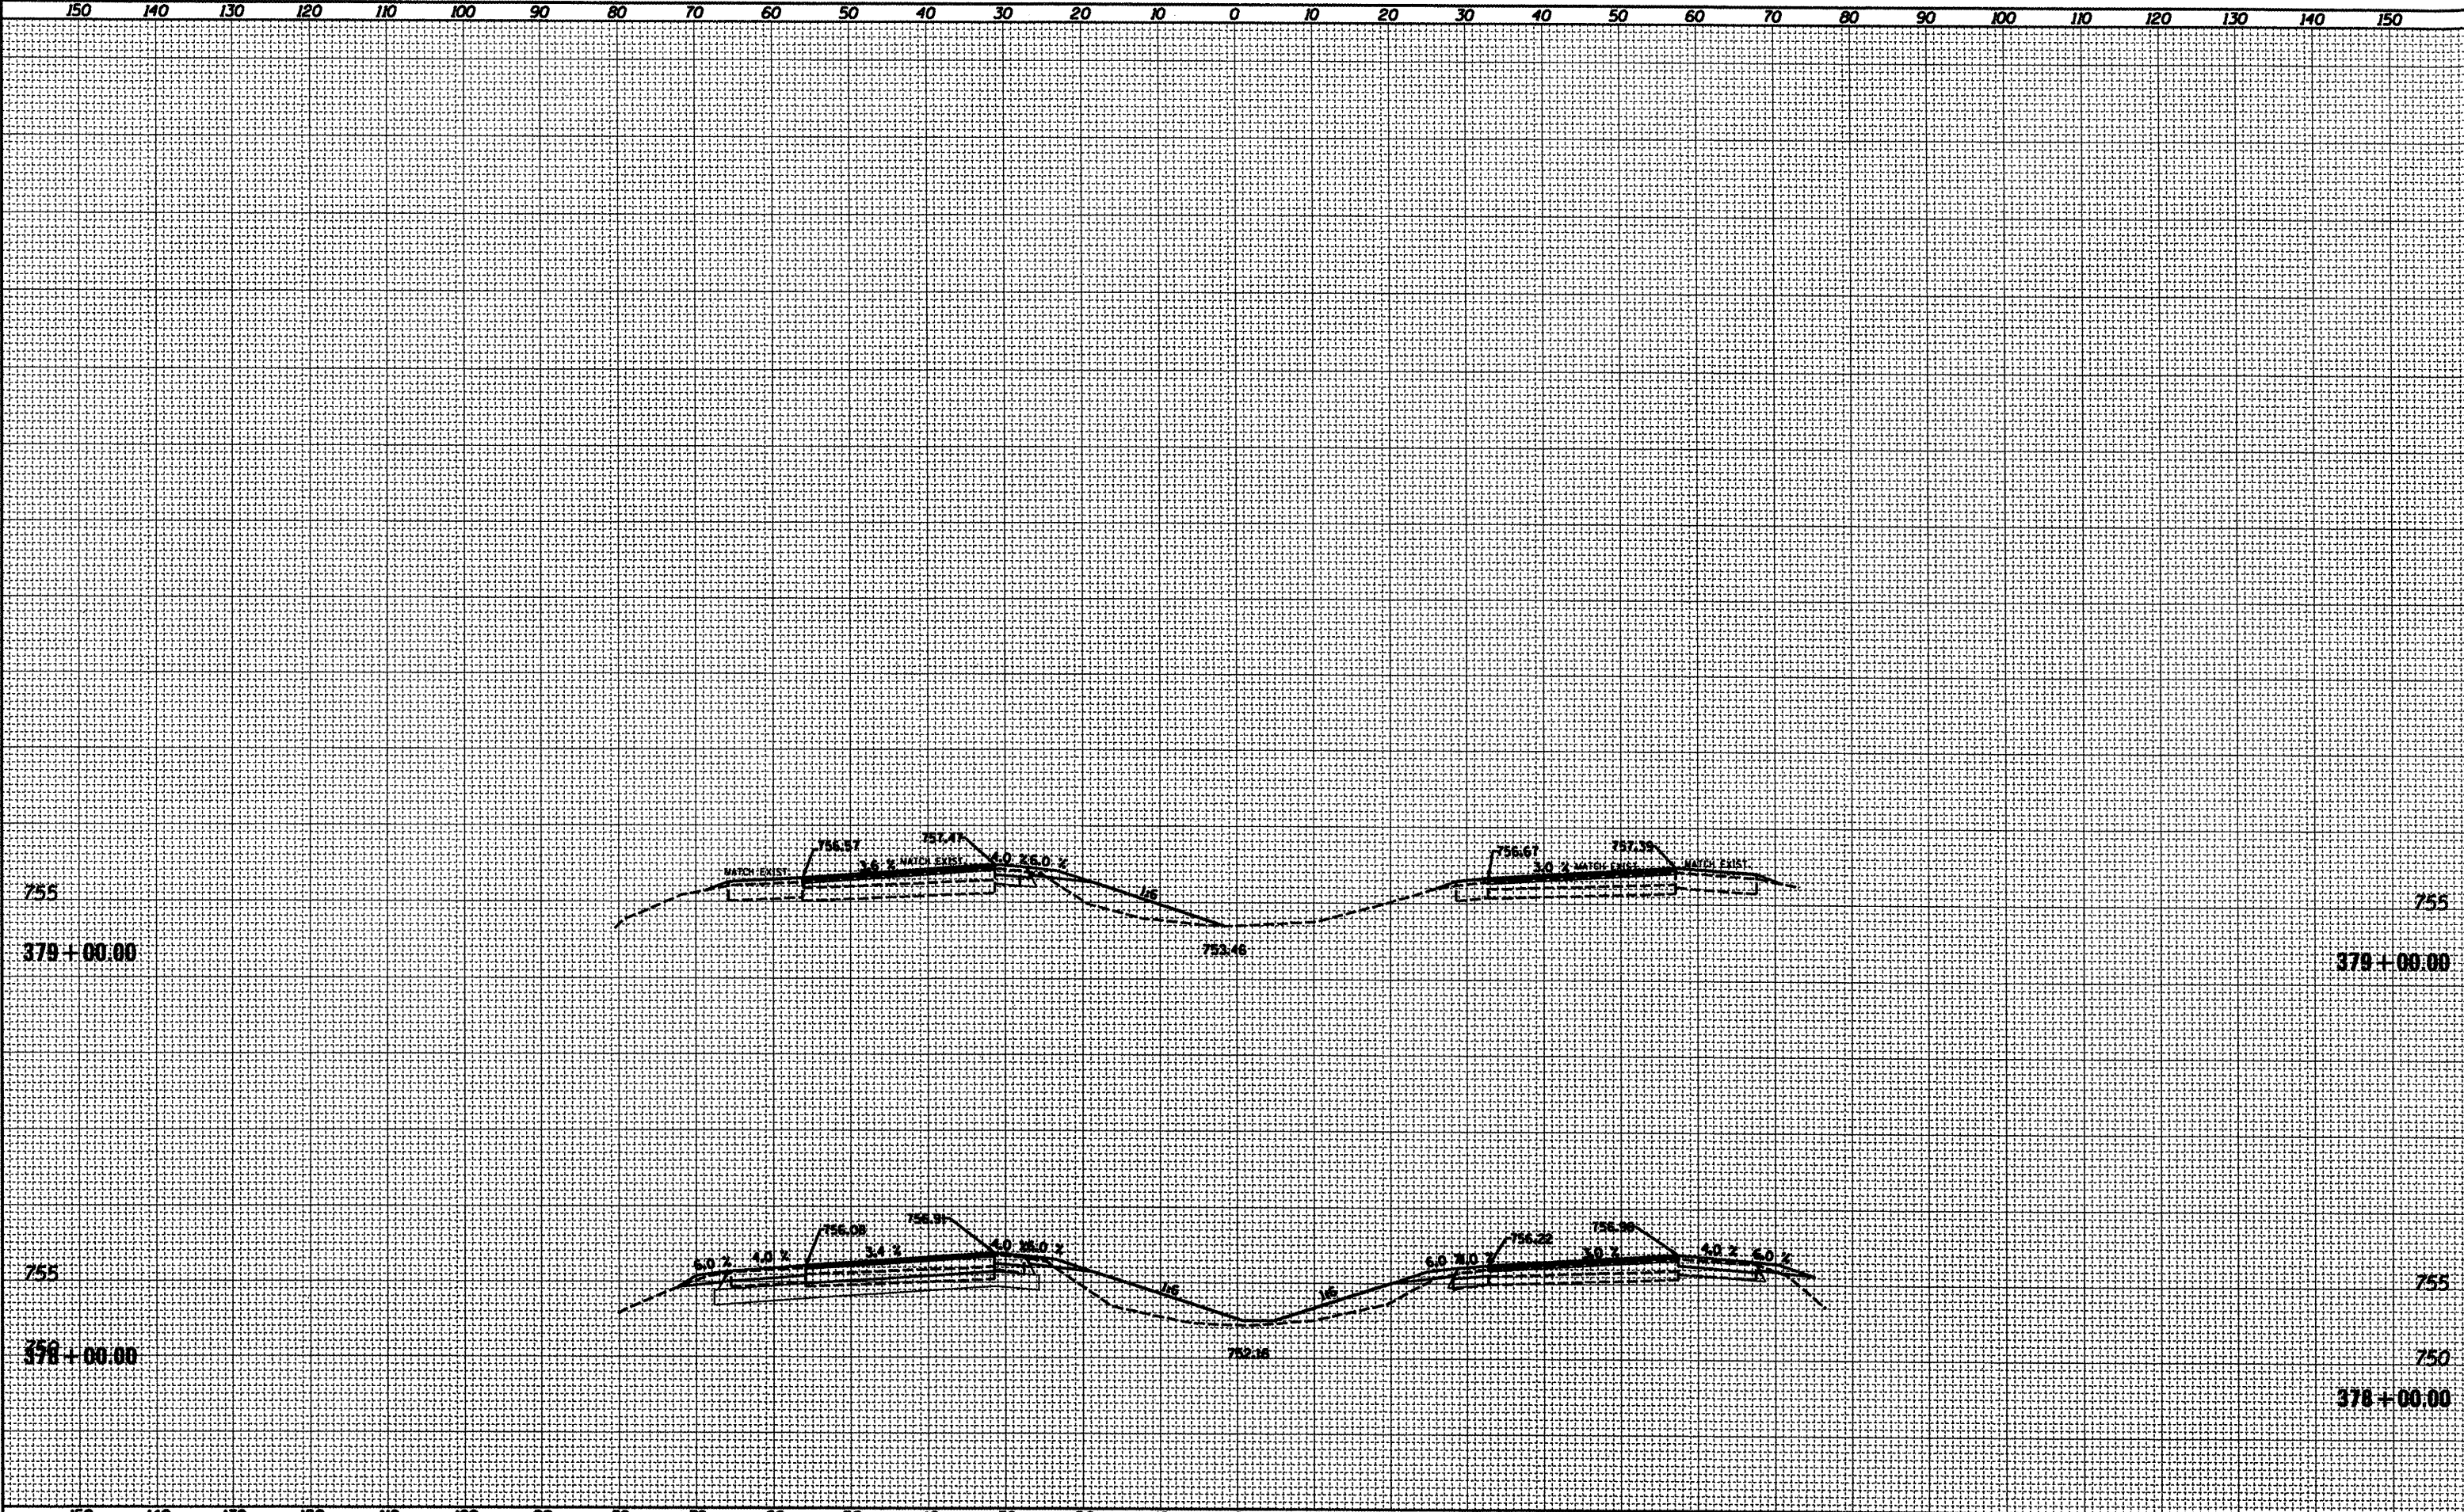

FILE NAME = D:\68506-xcom-13.dgn	USER NAME = bergs1akeraa	DESIGNED -	REVISED -	STATE OF ILLINOIS DEPARTMENT OF TRANSPORTATION	S.N. 048-0058 X-SECTIONS	F.A.1 RTE. 74	SECTION 48-271R,RS-4	COUNTY KNOX	TOTAL SHEETS 103	SHEET NO. 99
PLOT SCALE = 28.8888' / IN.	CHECKED -	REVISED -	SCALE:			SHEET NO. OF SHEETS	CONTRACT NO. 68506			
PLOT DATE = 12/20/2010	DATE -	REVISED -	STA. 378+00.00 TO STA. 379+00.00			ILLINOIS FED. AID PROJECT				