


BY _____ DATE _____
 SURVEYED _____
 PLOTTED _____
 NOTE BOOK _____
 AREAS CHECKED _____

BY _____ DATE _____
 SURVEYED _____
 PLOTTED _____
 NOTE BOOK _____
 AREAS CHECKED _____

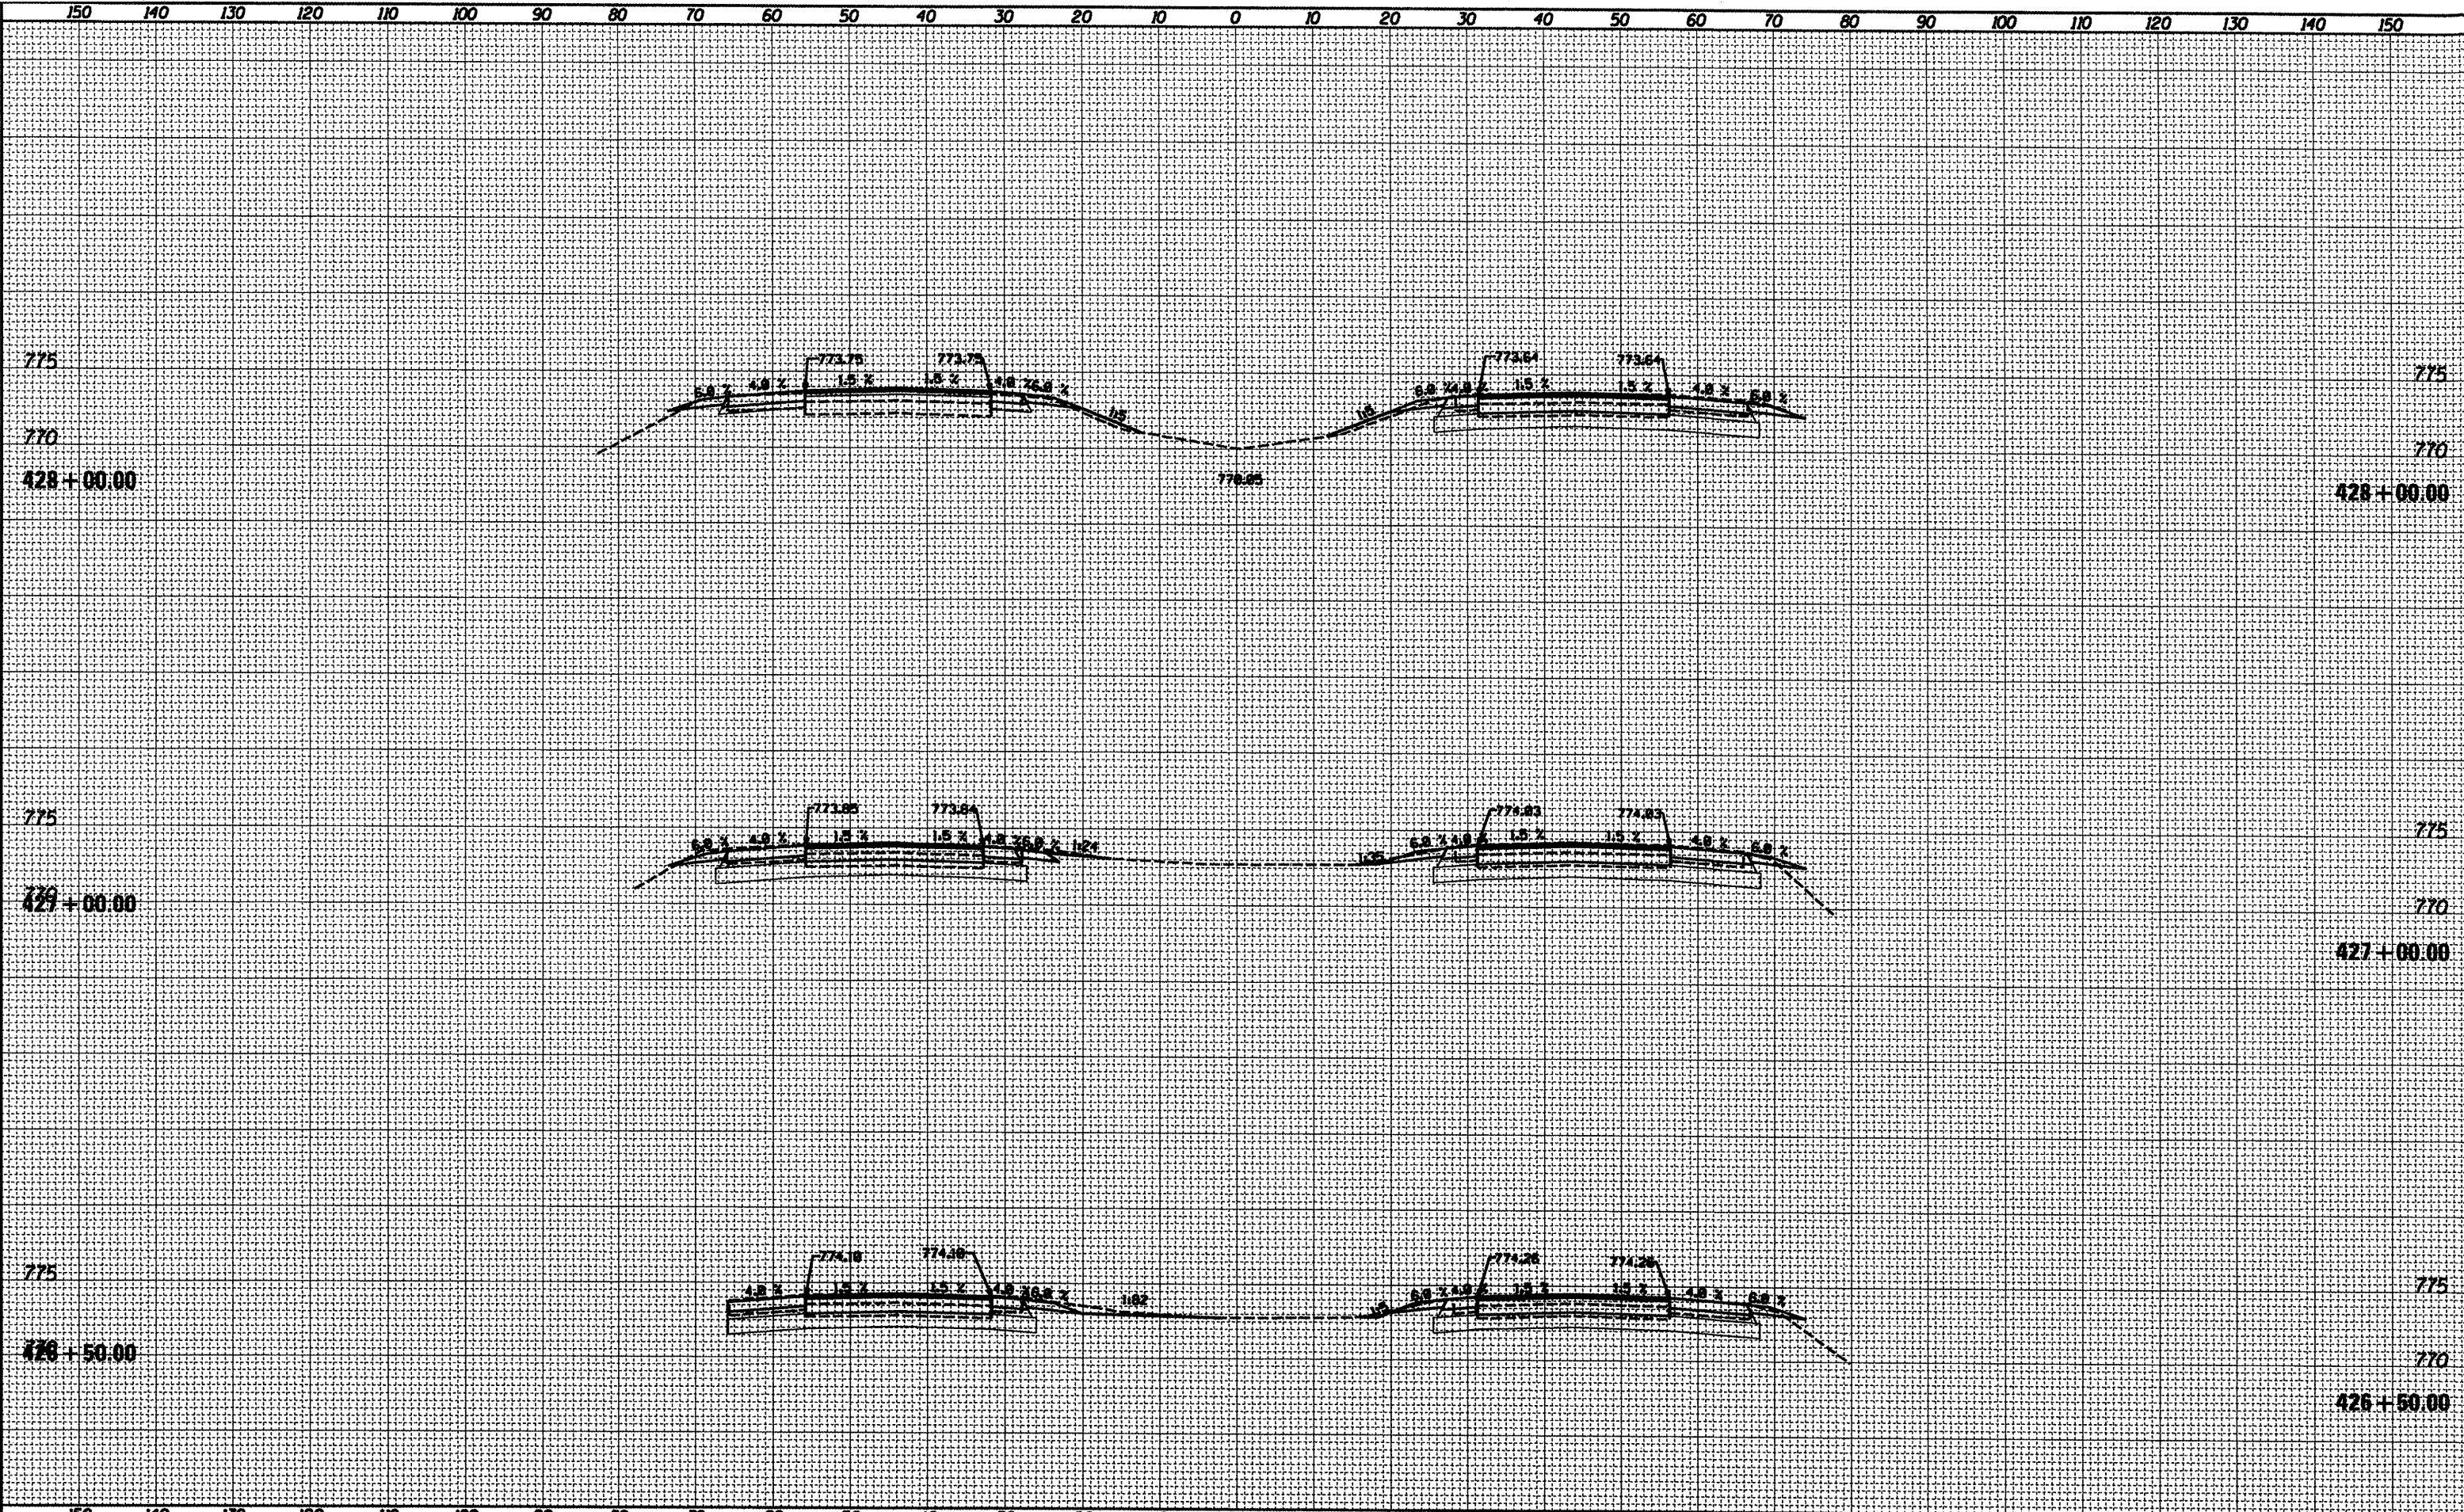

FILE NAME = D468506-xscm_13.dgn	USER NAME = bergstokeraa	DESIGNED -	REVISED -	STATE OF ILLINOIS DEPARTMENT OF TRANSPORTATION	S.N. 048-0048 X SECTIONS	F.A.I. RTE.	SECTION	COUNTY	TOTAL SHEETS	SHEET NO.	
PLOT SCALE = 20.0000' / IN.	CHECKED -	REVISED -	74			(48-27)RS-4	KNOX	103	101		
PLOT DATE = 12/28/2010	DATE -	REVISED -	SCALE:			SHEET NO. OF SHEETS		STA. 426+50.00 TO STA. 428+00.00		CONTRACT NO. 68506	
ILLINOIS FED. AID PROJECT											