


DATE	
BY	
SURVEYED	
PLOTTED	
TEMPLATE	
NOTE BOOK	
AREAS CHECKED	

DATE	
BY	
SURVEYED	
PLOTTED	
TEMPLATE	
NOTE BOOK	
AREAS CHECKED	

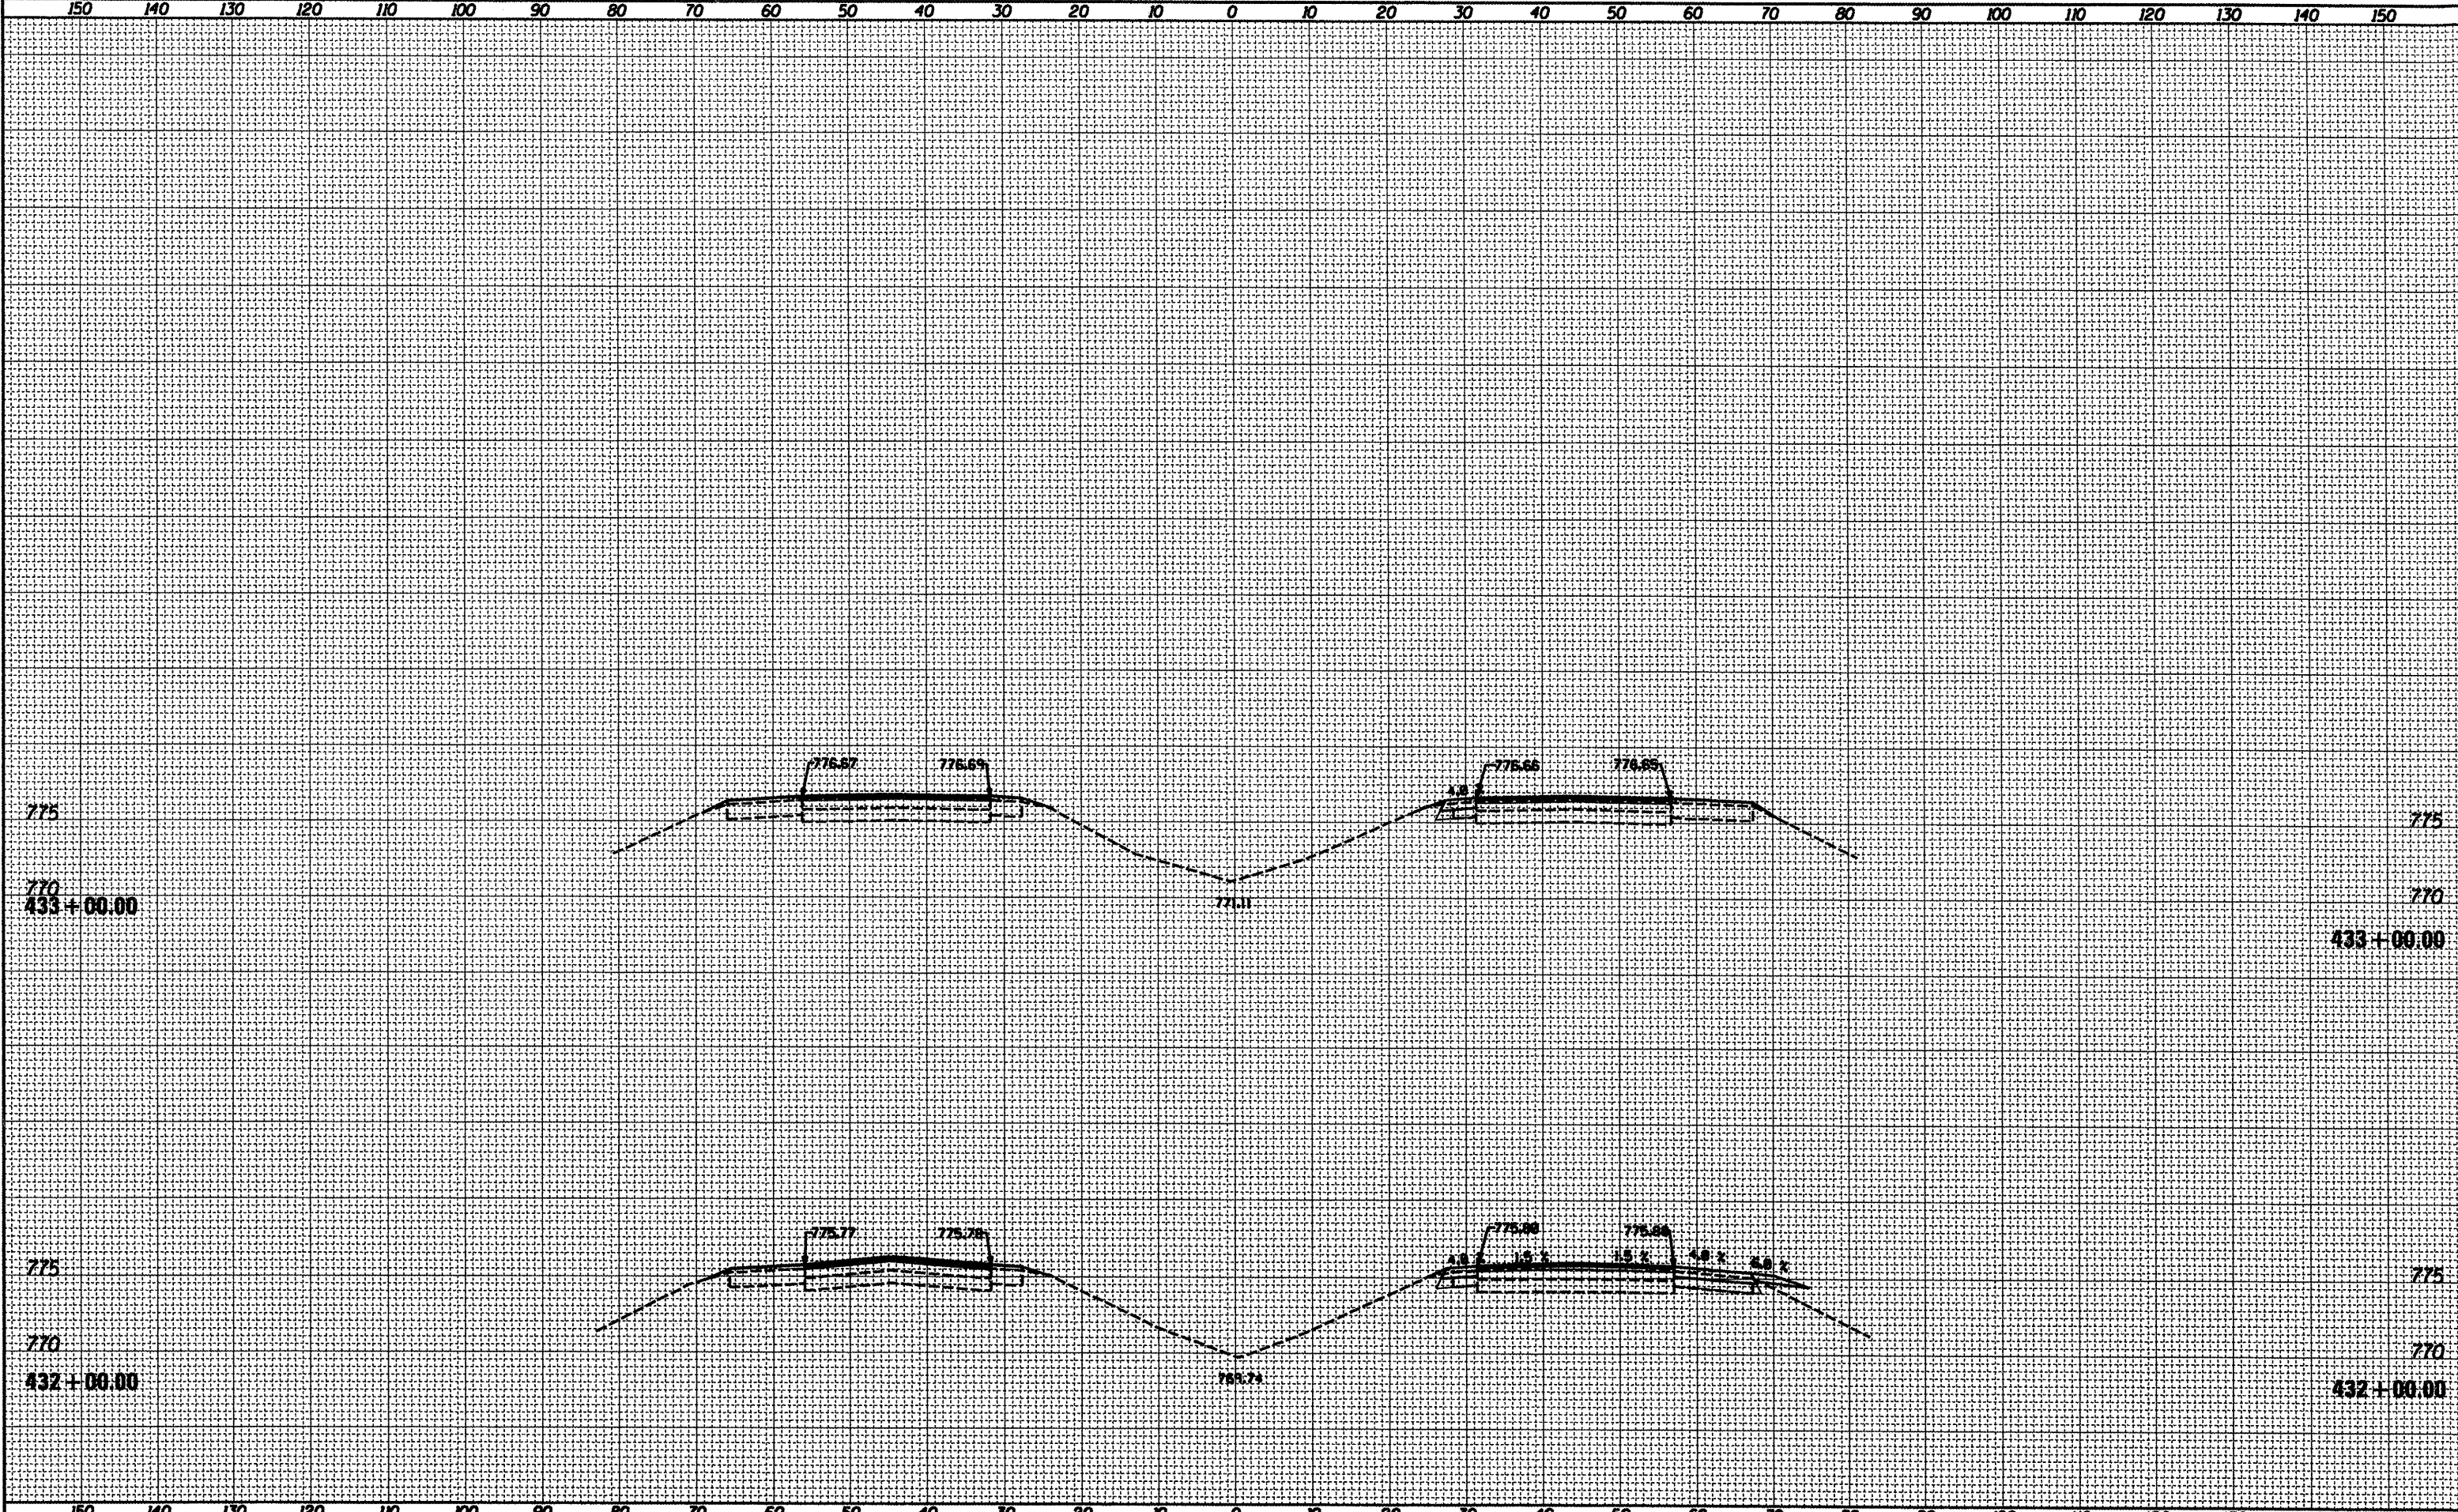

FILE NAME = D:\68506-xcam\13.dgn

USER NAME = bergstokeroe
 PLOT SCALE = 20.0000' / IN.
 PLOT DATE = 12/28/2018

DESIGNED -	REVISED -
DRAWN -	REVISED -
CHECKED -	REVISED -
DATE -	REVISED -

**STATE OF ILLINOIS
 DEPARTMENT OF TRANSPORTATION**

S.N. 048-0048 X SECTIONS

SCALE: SHEET NO. OF SHEETS STA. 432+00.00 TO STA. 433+00.00

F.A.J. RTE.	SECTION	COUNTY	TOTAL SHEETS	SHEET NO.
74	(48-27)R,RS-4	KNOX	103	103
				CONTRACT NO. 68506
ILLINOIS FED. AID PROJECT				