


Stage II US24



S:\GEN\DRAW\STD&PLNS\SQUAD BRIDGES\BRIDGE CONTRACTS\JOINTS\68995 SN072-0134\SN072-0134 US24ovrKiccapooCrk.dgn

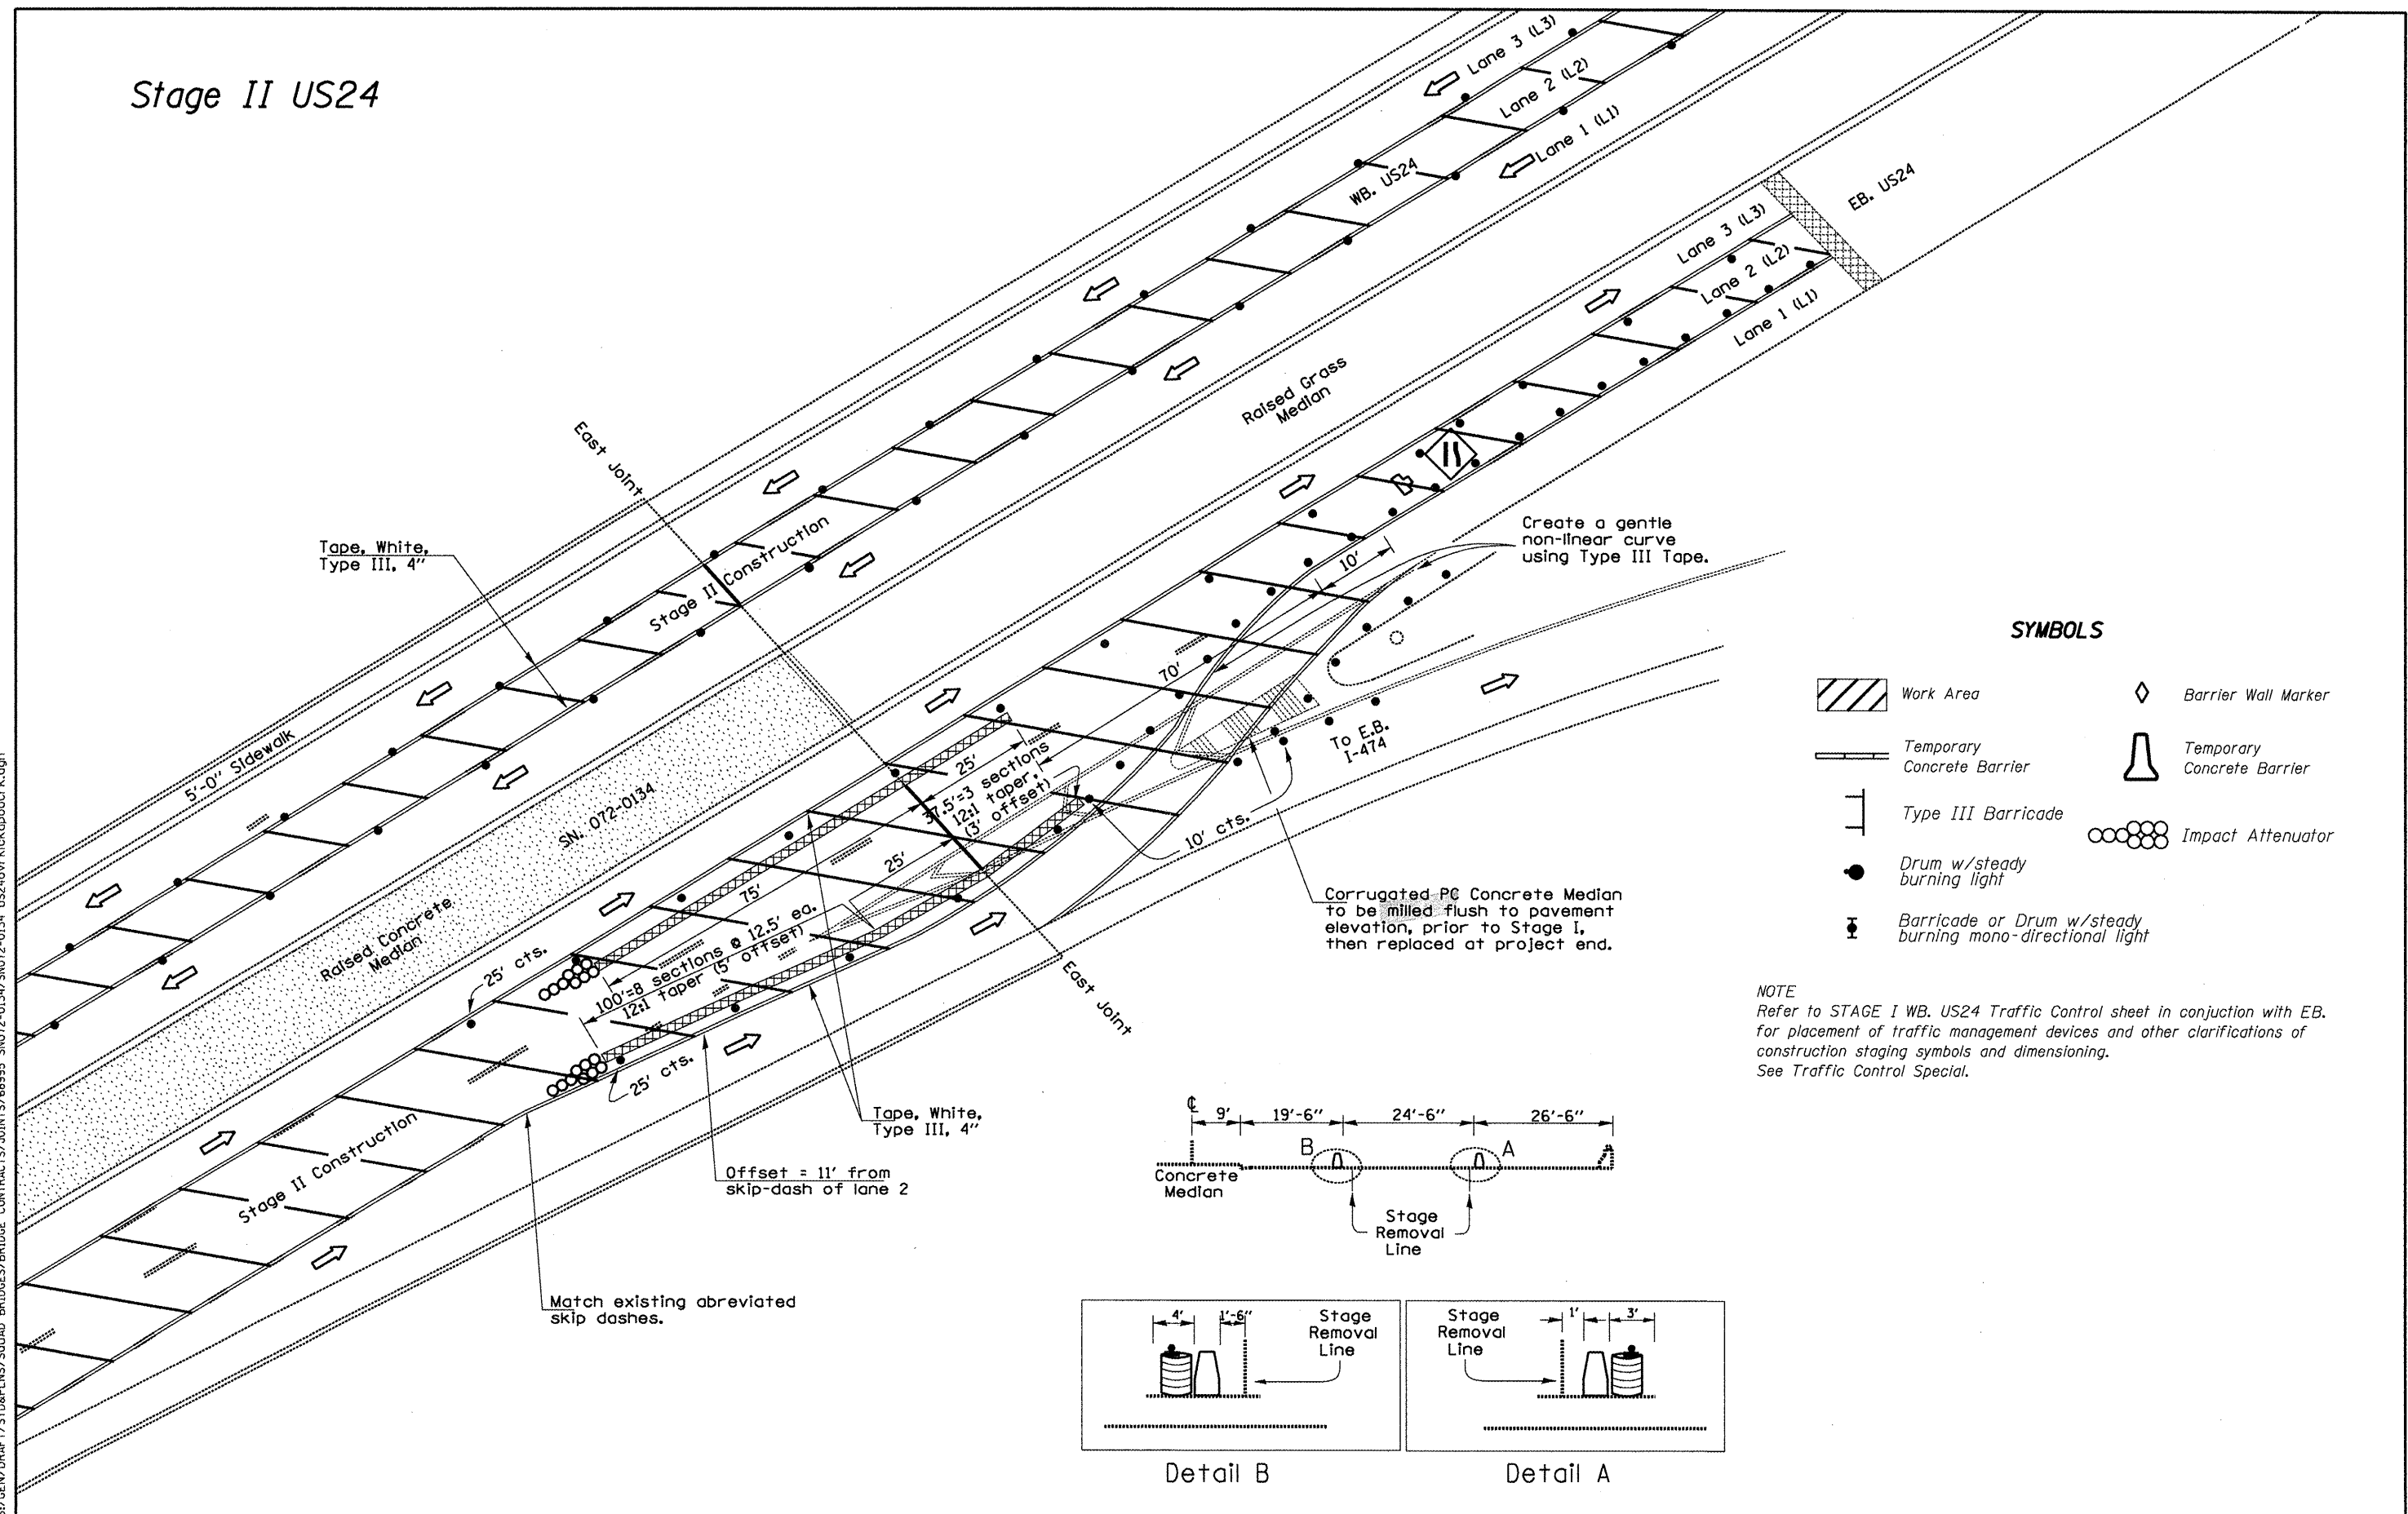

SYMBOLS

	Work Area		Barrier Wall Marker
	Temporary Concrete Barrier		Temporary Concrete Barrier
	Type III Barricade		Impact Attenuator
	Drum w/steady burning light		Barricade or Drum w/steady burning mono-directional light

NOTE
Refer to STAGE I WB, US24 Traffic Control sheet in conjunction with EB, for placement of traffic management devices and other clarifications of construction staging symbols and dimensioning. See Traffic Control Special.

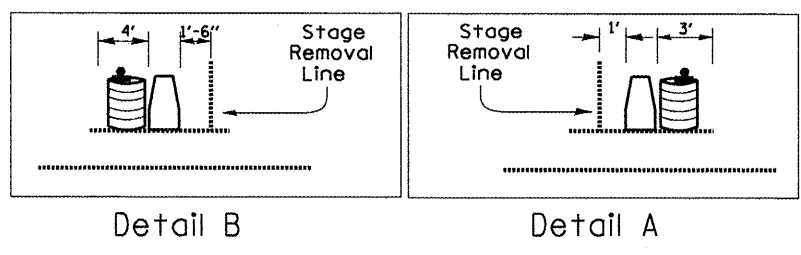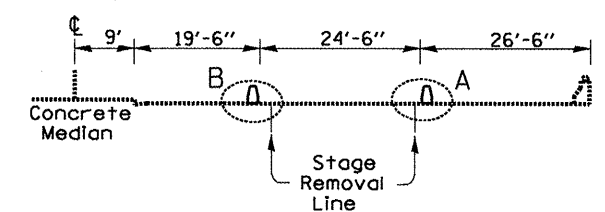

FILE NAME = SN072-0134 US24ovrKiccapooCrk.dgn	USER NAME = jonesce	DESIGNED - D HOFFMAN	REvised -
		DRAWN - C JONES	REvised -
		CHECKED -	REvised -
		DATE - 12/30/2010	REvised -

**STATE OF ILLINOIS
DEPARTMENT OF TRANSPORTATION**

**TRAFFIC CONTROL
STRUCTURE NO. 072-0134**

SCALE: _____ SHEET NO. _____ OF _____ SHEETS STA. _____ TO STA. _____

F.A.P. RTE.	SECTION	COUNTY	TOTAL SHEETS	SHEET NO.
317	(48B)1-1	PEORIA	26	10
N.Abut. Rehab, Brgs./Jt. Repl.			CONTRACT NO. 68995	
ILLINOIS FED. AID PROJECT				