


Stage 2- Eastbound US 24

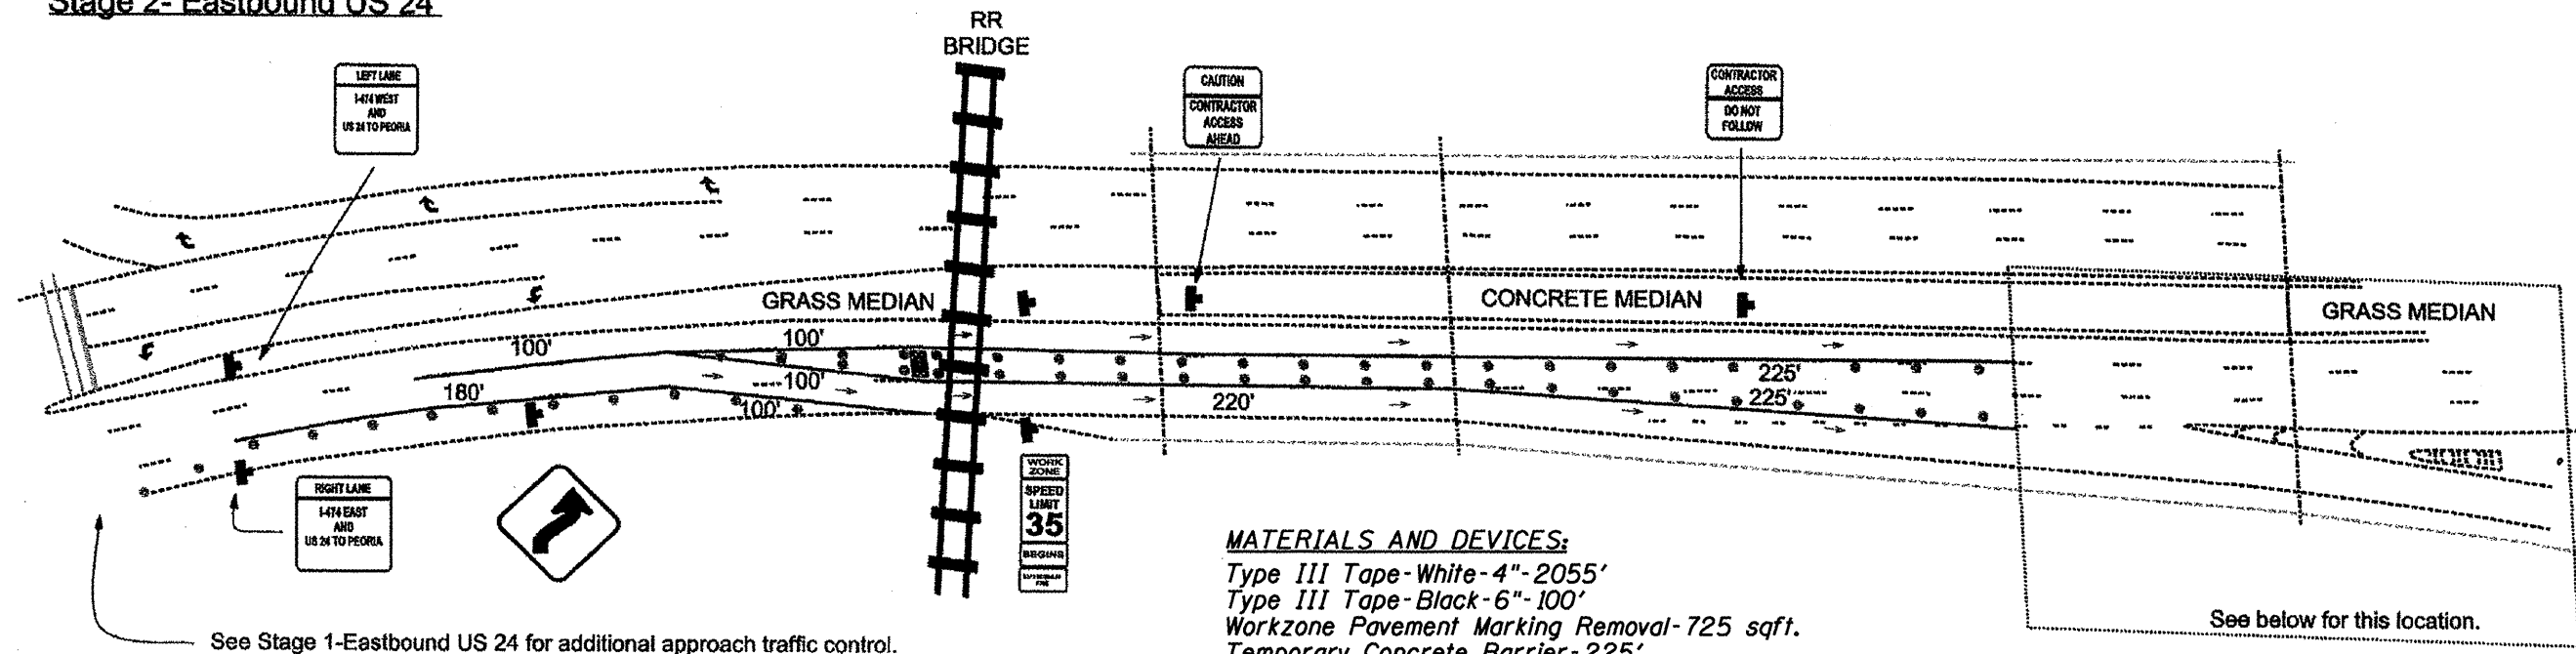


See Stage 1-Eastbound US 24 for additional approach traffic control.

- MATERIALS AND DEVICES:**
 Type III Tape-White-4"-2055'
 Type III Tape-Black-6"-100'
 Workzone Pavement Marking Removal-725 sqft.
 Temporary Concrete Barrier-225'
 Attenuator-Test Level 2-NRD-2 ea.
 Changeable Message Board-1 ea.
 Arrow Board-1 ea.

See below for this location.

NOTES:
 Changeable Message Signs shall be placed in locations shown at least one week in advance of project start for early traffic notification.

Delineation devices shall be lit with mono-directional lights at centers shown.
 Type II 6" Black Tape shall be acceptable for temporarily covering conflicting markings.
 Traffic control shall be as shown and shall be paid for as Traffic Control and Protection (Special) unless covered by specific pay items.

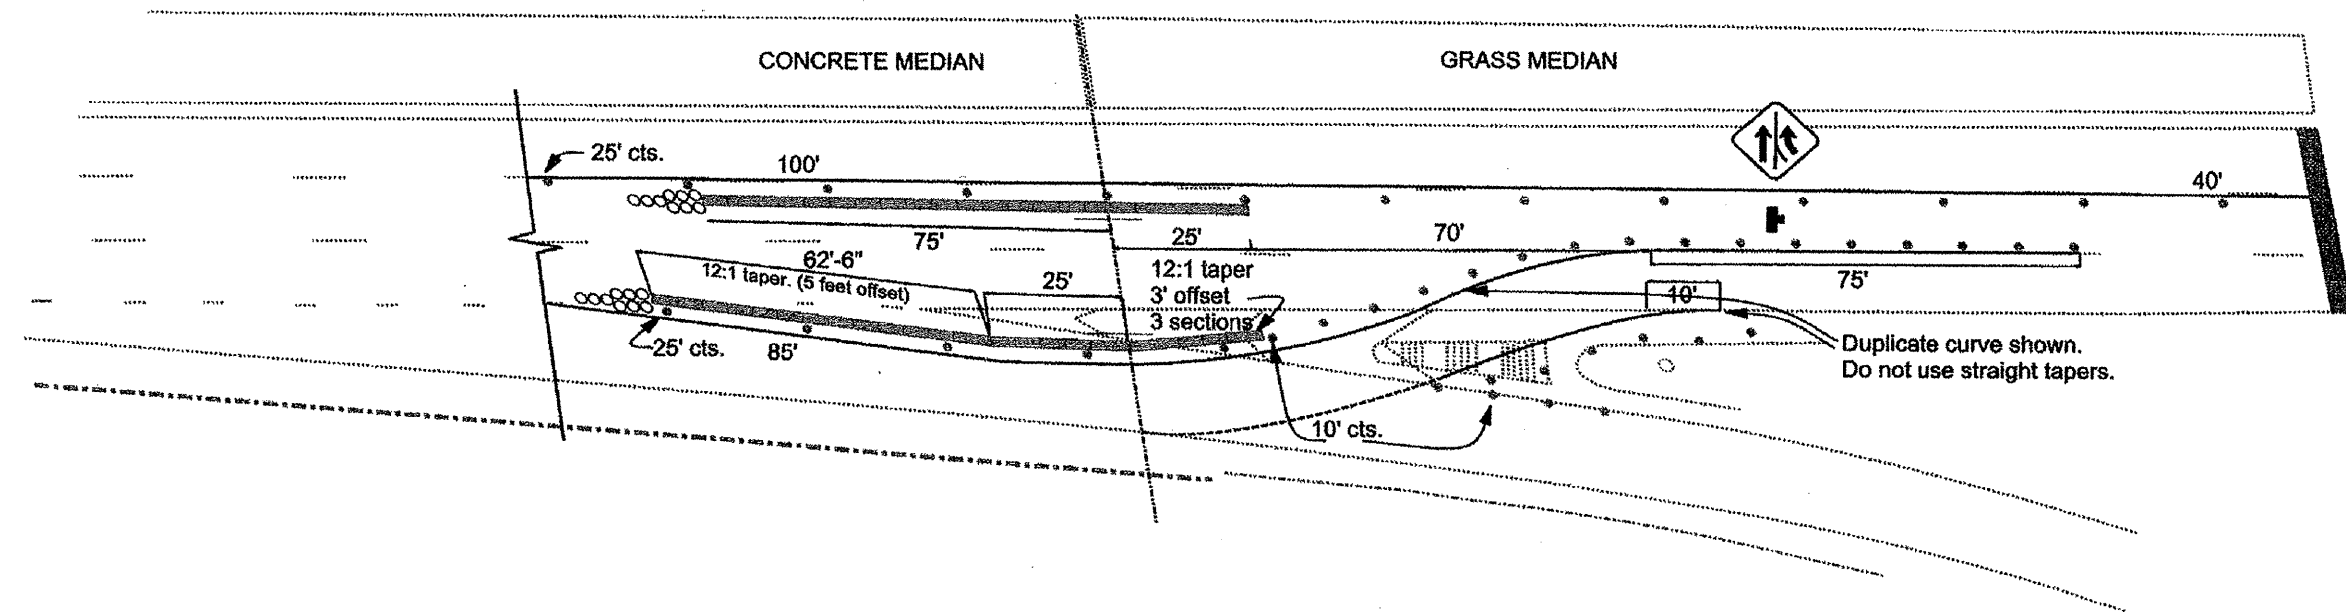

S:\GEN\DRAWING\STD&PLNS\SQUAD BRIDGES\BRIDGE CONTRACTS\68995 SNO72-0134\SNO72-0134 US24ovrKtkapocCrk.dgn

| | | | | | | | | | | | | |
|--|---------------------|-----------------------|-----------|---|---|---------------------------------|--------------------------|--------------------------------|------------------|--------------------|-----------------|--------------|
| FILE NAME = SNO72-0134 US24ovrKtkapocCrk.dgn | USER NAME = jonesce | DESIGNED - D. HOFFMAN | REVISED - | STATE OF ILLINOIS DEPARTMENT OF TRANSPORTATION | TRAFFIC CONTROL STRUCTURE NO. 072-0134 | | | F.A.P. RTE. 317 | SECTION (488)I-1 | COUNTY PEORIA | TOTAL SHEETS 26 | SHEET NO. 16 |
| PLOT SCALE = 1/8" = 1'-0" | CHECKED - | DRAWN - D. HOFFMAN | REVISED - | | SCALE: _____ | SHEET NO. _____ OF _____ SHEETS | STA. _____ TO STA. _____ | N.Abut. Rehab, Brgs./Jt. Repl. | | CONTRACT NO. 68995 | | |
| PLOT DATE = 1/11/2011 | DATE - 12/30/2010 | REVISOR - | REVISOR - | | ILLINOIS FED. AID PROJECT | | | | | | | |
| | | | | | | | | | | | | |