
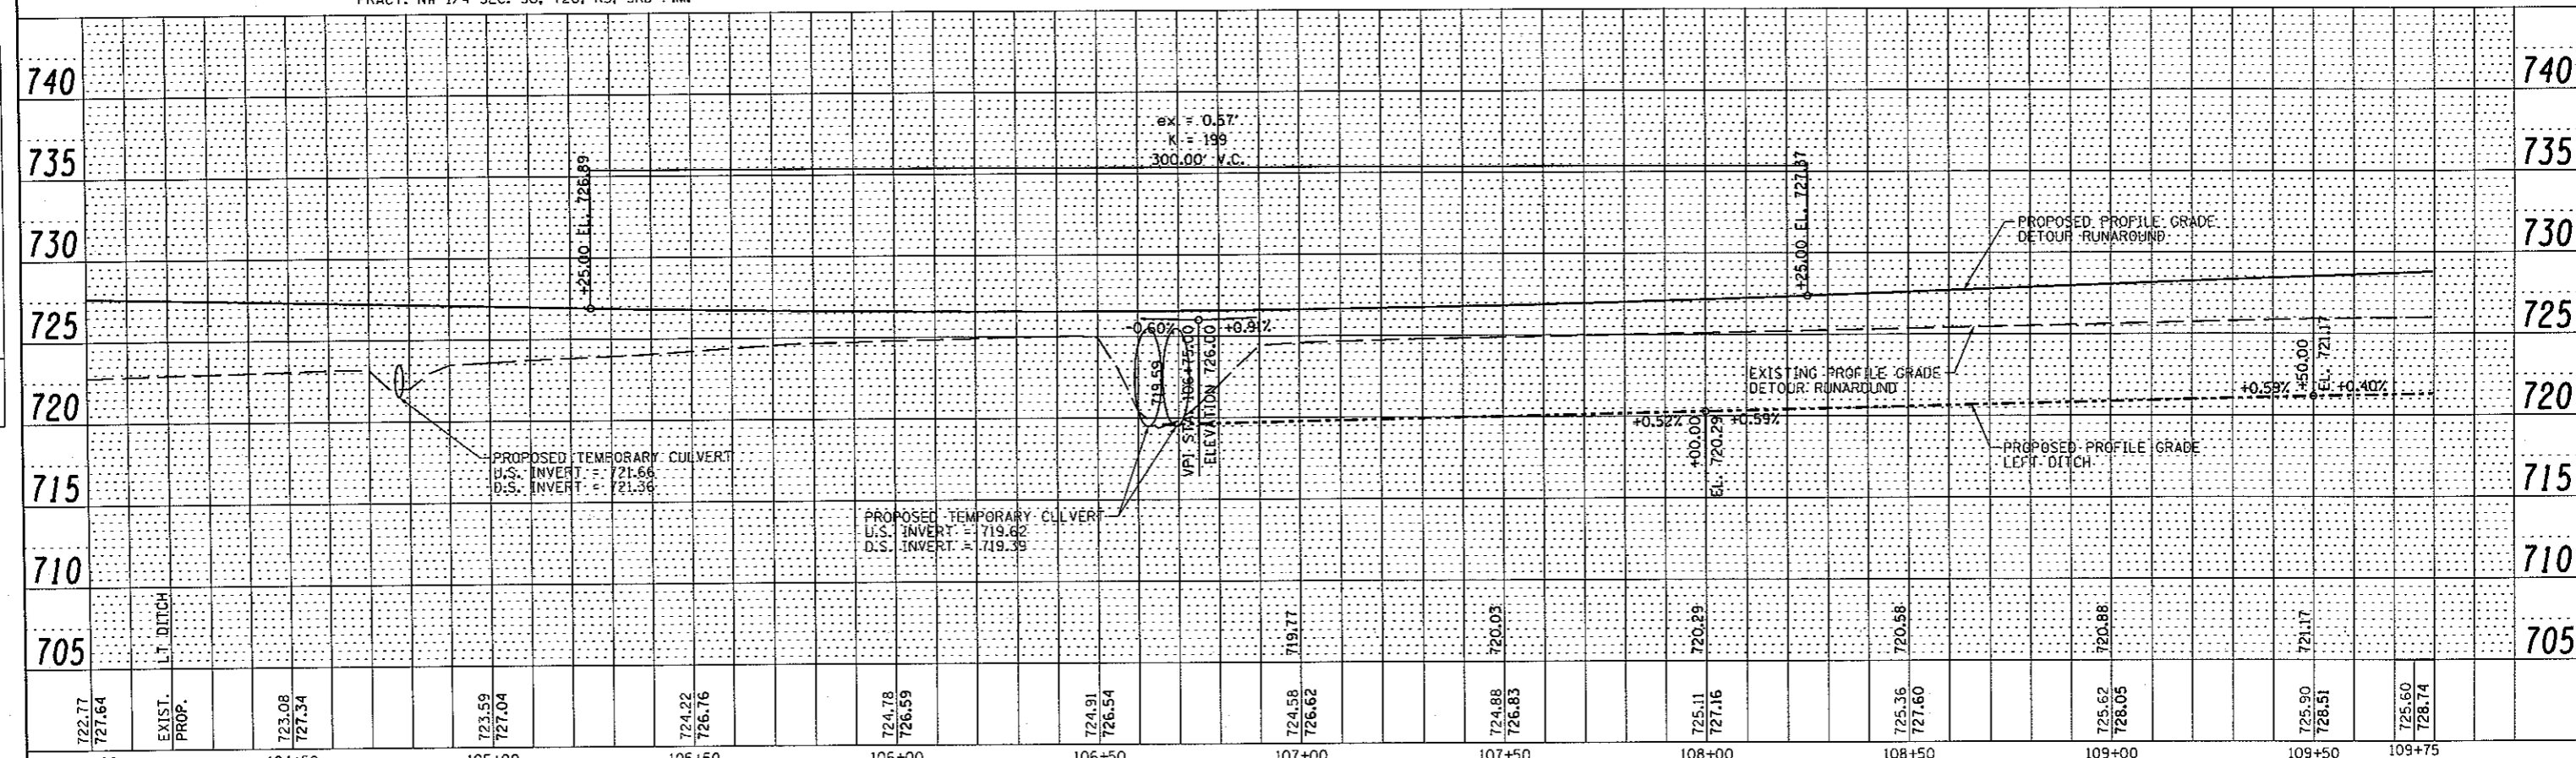


DATE _____ BY _____
 REGISTERED PLOTTED ALIGNED CHECKED
 NOTE BOOK NO. _____
 PLAN NO. _____

DATE _____ BY _____
 SURVEYED PLOTTED ALIGNED CHECKED
 NOTE BOOK NO. _____
 PROFILE NO. _____

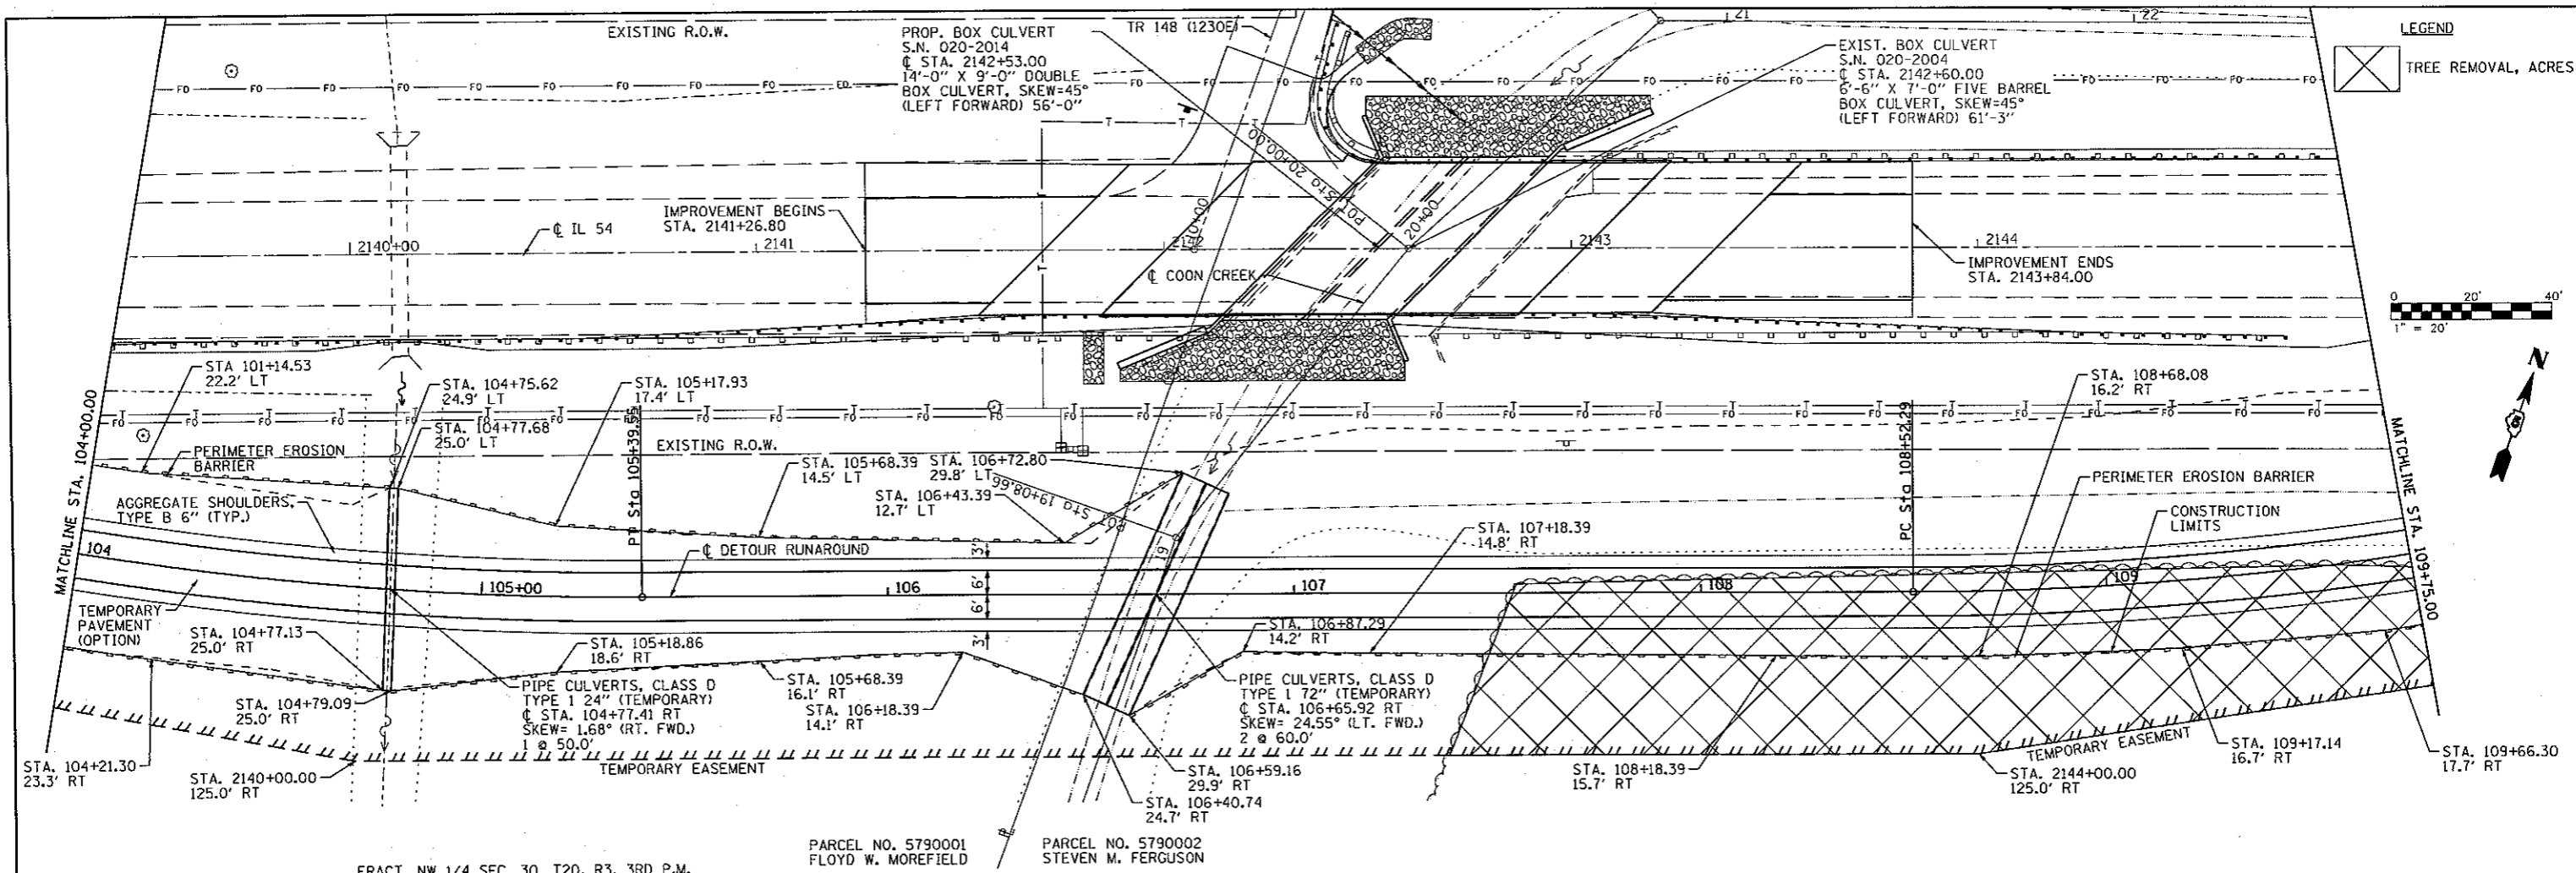

FILE NAME = 0570271-sht-detplan1.DGN	USER NAME = jllewis	DESIGNED - JDS	REVISED -	STATE OF ILLINOIS DEPARTMENT OF TRANSPORTATION	IL 54 OVER COON CREEK PLAN & PROFILE - RUNAROUND				F.A.P. RTE. 71	SECTION (15B-1)BR-1	COUNTY DEWITT	TOTAL SHEETS 76	SHEET NO. 14
PLOT SCALE = 40.0000' / IN.		CHECKED - RJA	REVISED -		SCALE:	SHEET NO.	OF	SHEETS	STA.	TO	STA.	CONTRACT NO. 70271	
PLOT DATE = 12/1/2010 12:18:57 PM		DATE -	REVISED -									[ILLINOIS] FED. AID PROJECT	