
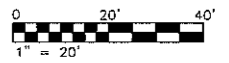


STAGING LEGEND

WORK AREA	TEMPORARY RUMBLE STRIPS
SIGN ON PORTABLE OR PERMANENT SUPPORT	TYPE III BARRICADE
DRUM WITH BI-DIRECTIONAL STEADY BURNING LIGHT	TRAFFIC SIGNAL
	VERTICAL PANEL

- STAGE III NOTES:**
1. OPEN IL 54 TO THROUGH TRAFFIC.
 2. REMOVE RUNAROUND AND TEMPORARY CULVERTS UTILIZING TRAFFIC CONTROL STDs. 701006 AND 701011.
 3. COMPLETE EMBANKMENT AND DITCHES AND SEEDING UTILIZING TRAFFIC CONTROL STDs. 701006 AND 701011.
 4. COMPLETE PAVEMENT MARKING UTILIZING TRAFFIC CONTROL STANDARD 701311.

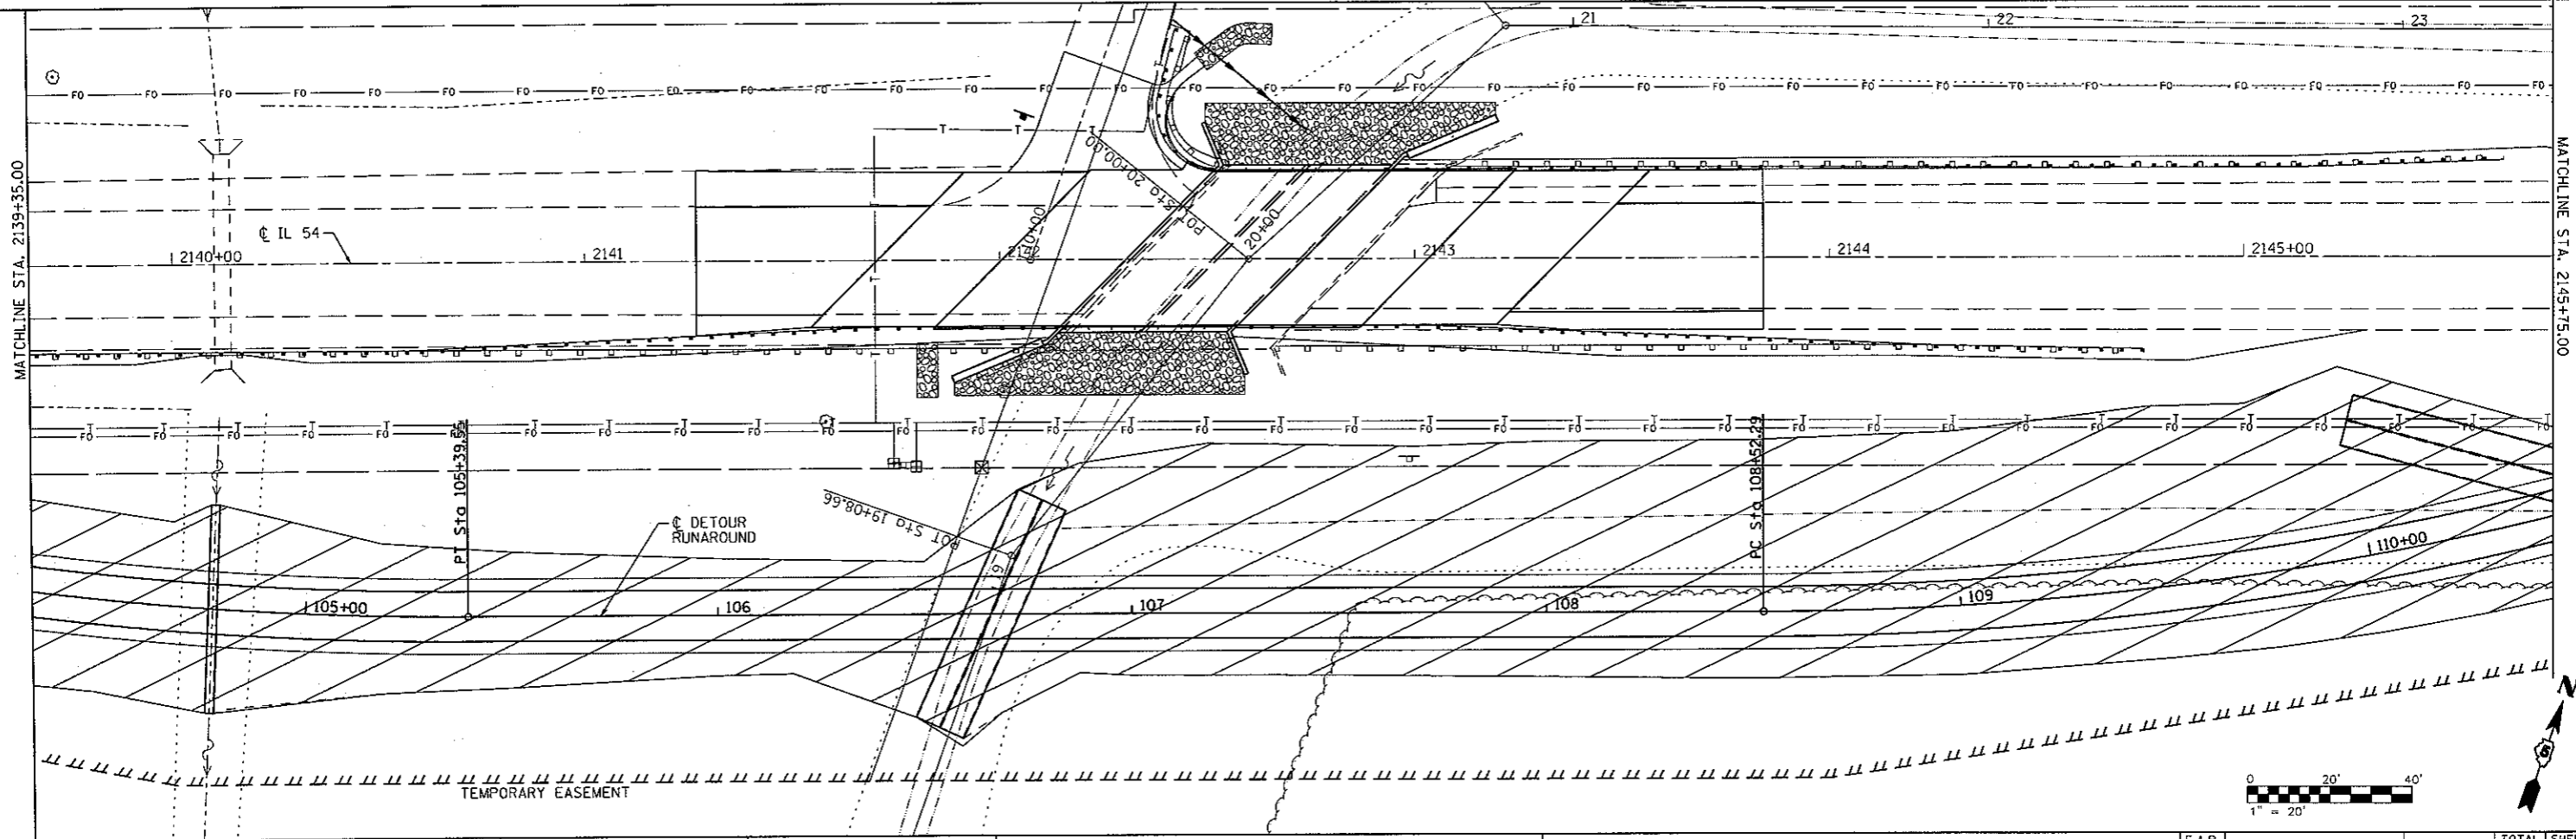

FILE NAME = 0570271-sht-staging.DGN

USER NAME = wllewis
 PLOT SCALE = 40.0000' / IN.
 PLOT DATE = 12/1/2010 12:20:12 PM

DESIGNED - JDS
 DRAWN - WLL
 CHECKED - RJA
 DATE -

REVISED -
 REVISED -
 REVISED -
 REVISED -

**STATE OF ILLINOIS
 DEPARTMENT OF TRANSPORTATION**

**IL 54 OVER COON CREEK
 STAGE III CONSTRUCTION**

SCALE: SHEET NO. OF SHEETS STA. TO STA.

F.A.P. RTE. 71	SECTION 115B-118R-1	COUNTY DEWITT	TOTAL SHEETS 76	SHEET NO. 20
CONTRACT NO. 70271				
ILLINOIS FED. AID PROJECT				