




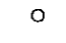





MATCHLINE STA. 2145+75.00

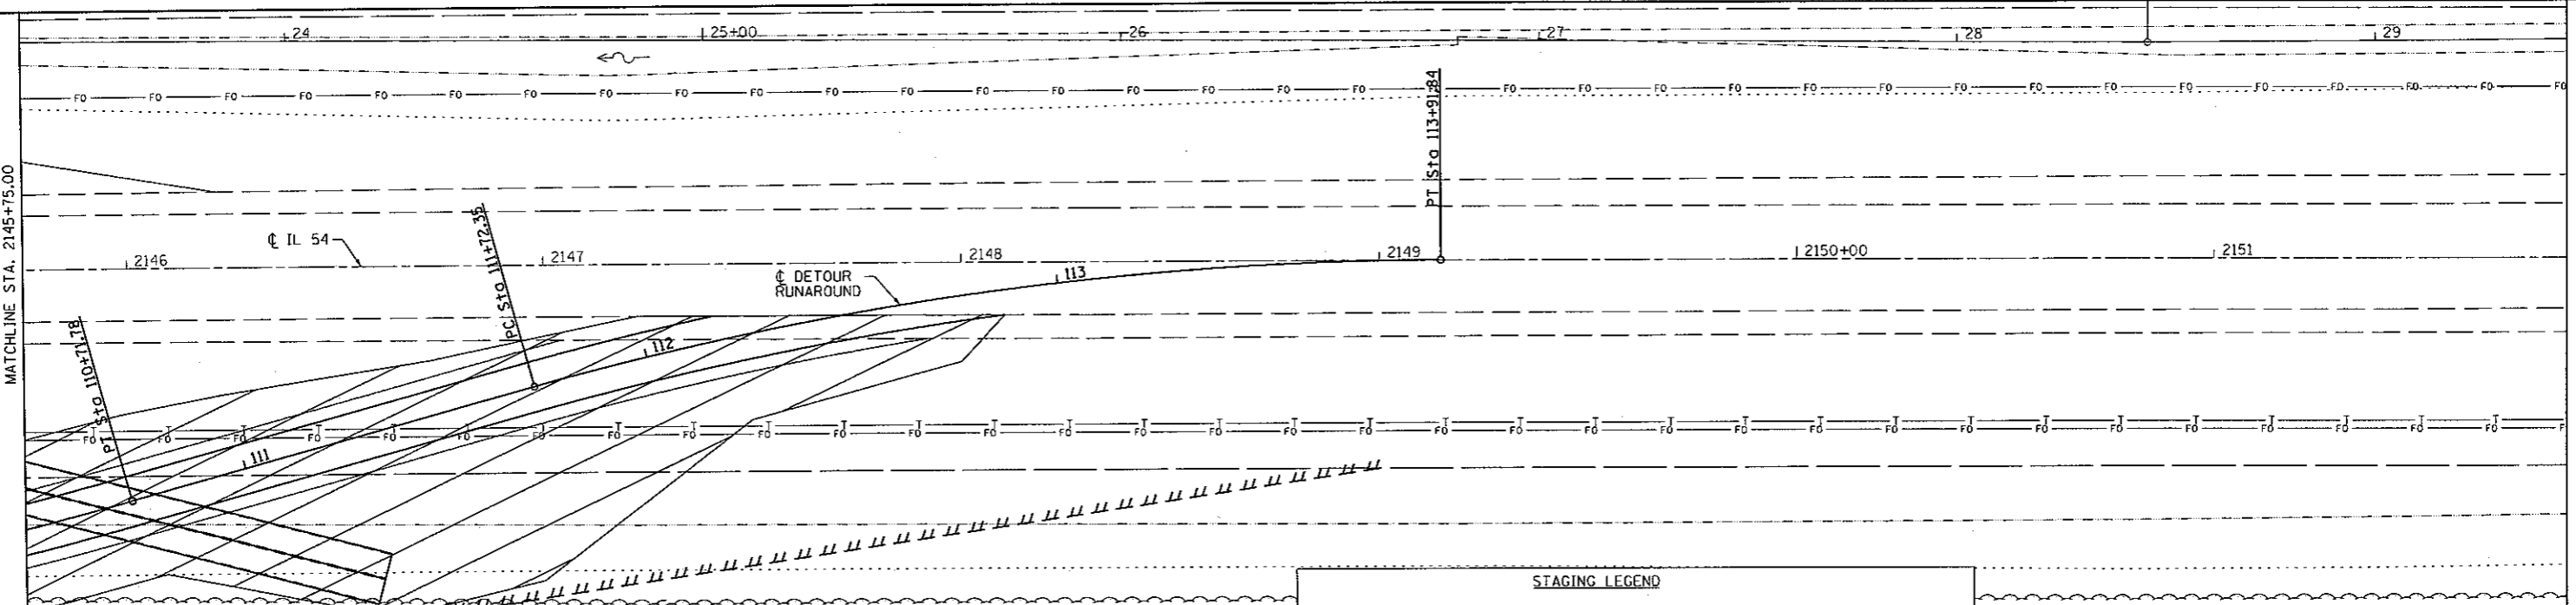

- STAGE III NOTES:**
1. OPEN IL 54 TO THROUGH TRAFFIC.
 2. REMOVE RUNAROUND AND TEMPORARY CULVERTS UTILIZING TRAFFIC CONTROL STDS. 701006 AND 701011.
 3. COMPLETE EMBANKMENT AND DITCHES AND SEEDING UTILIZING TRAFFIC CONTROL STDS. 701006 AND 701011.
 4. COMPLETE PAVEMENT MARKING UTILIZING TRAFFIC CONTROL STANDARD 701311.

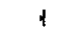STAGING LEGEND

 WORK AREA	 TEMPORARY RUMBLE STRIPS
 SIGN ON PORTABLE OR PERMANENT SUPPORT	 TYPE III BARRICADE
 DRUM WITH BI-DIRECTIONAL STEADY BURNING LIGHT	 TRAFFIC SIGNAL
	 VERTICAL PANEL

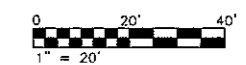

FILE NAME = 0570271-sht-staging.DGN	USER NAME = wllewis	DESIGNED - JDS	REVISED -	STATE OF ILLINOIS DEPARTMENT OF TRANSPORTATION	IL 54 OVER COON CREEK STAGE III CONSTRUCTION	F.A.P. RTE. 71	SECTION (15B-1)BR-1	COUNTY DEWITT	TOTAL SHEETS 76	SHEET NO. 21	
PLOT SCALE = 40.0000' / IN.						SCALE:		SHEET NO. OF SHEETS		STA. TO STA.	
PLOT DATE = 12/1/2010 12:20:20 PM											
DATE										ILLINOIS FED. AID PROJECT	
								CONTRACT NO. 70271			