


DATE	
BY	
FINAL SURVEY	
PLOTTED	
NOTE BOOK	
AREAS CHECKED	

DATE	
BY	
ORIGINAL SURVEY	
PLOTTED	
NOTE BOOK	
AREAS CHECKED	

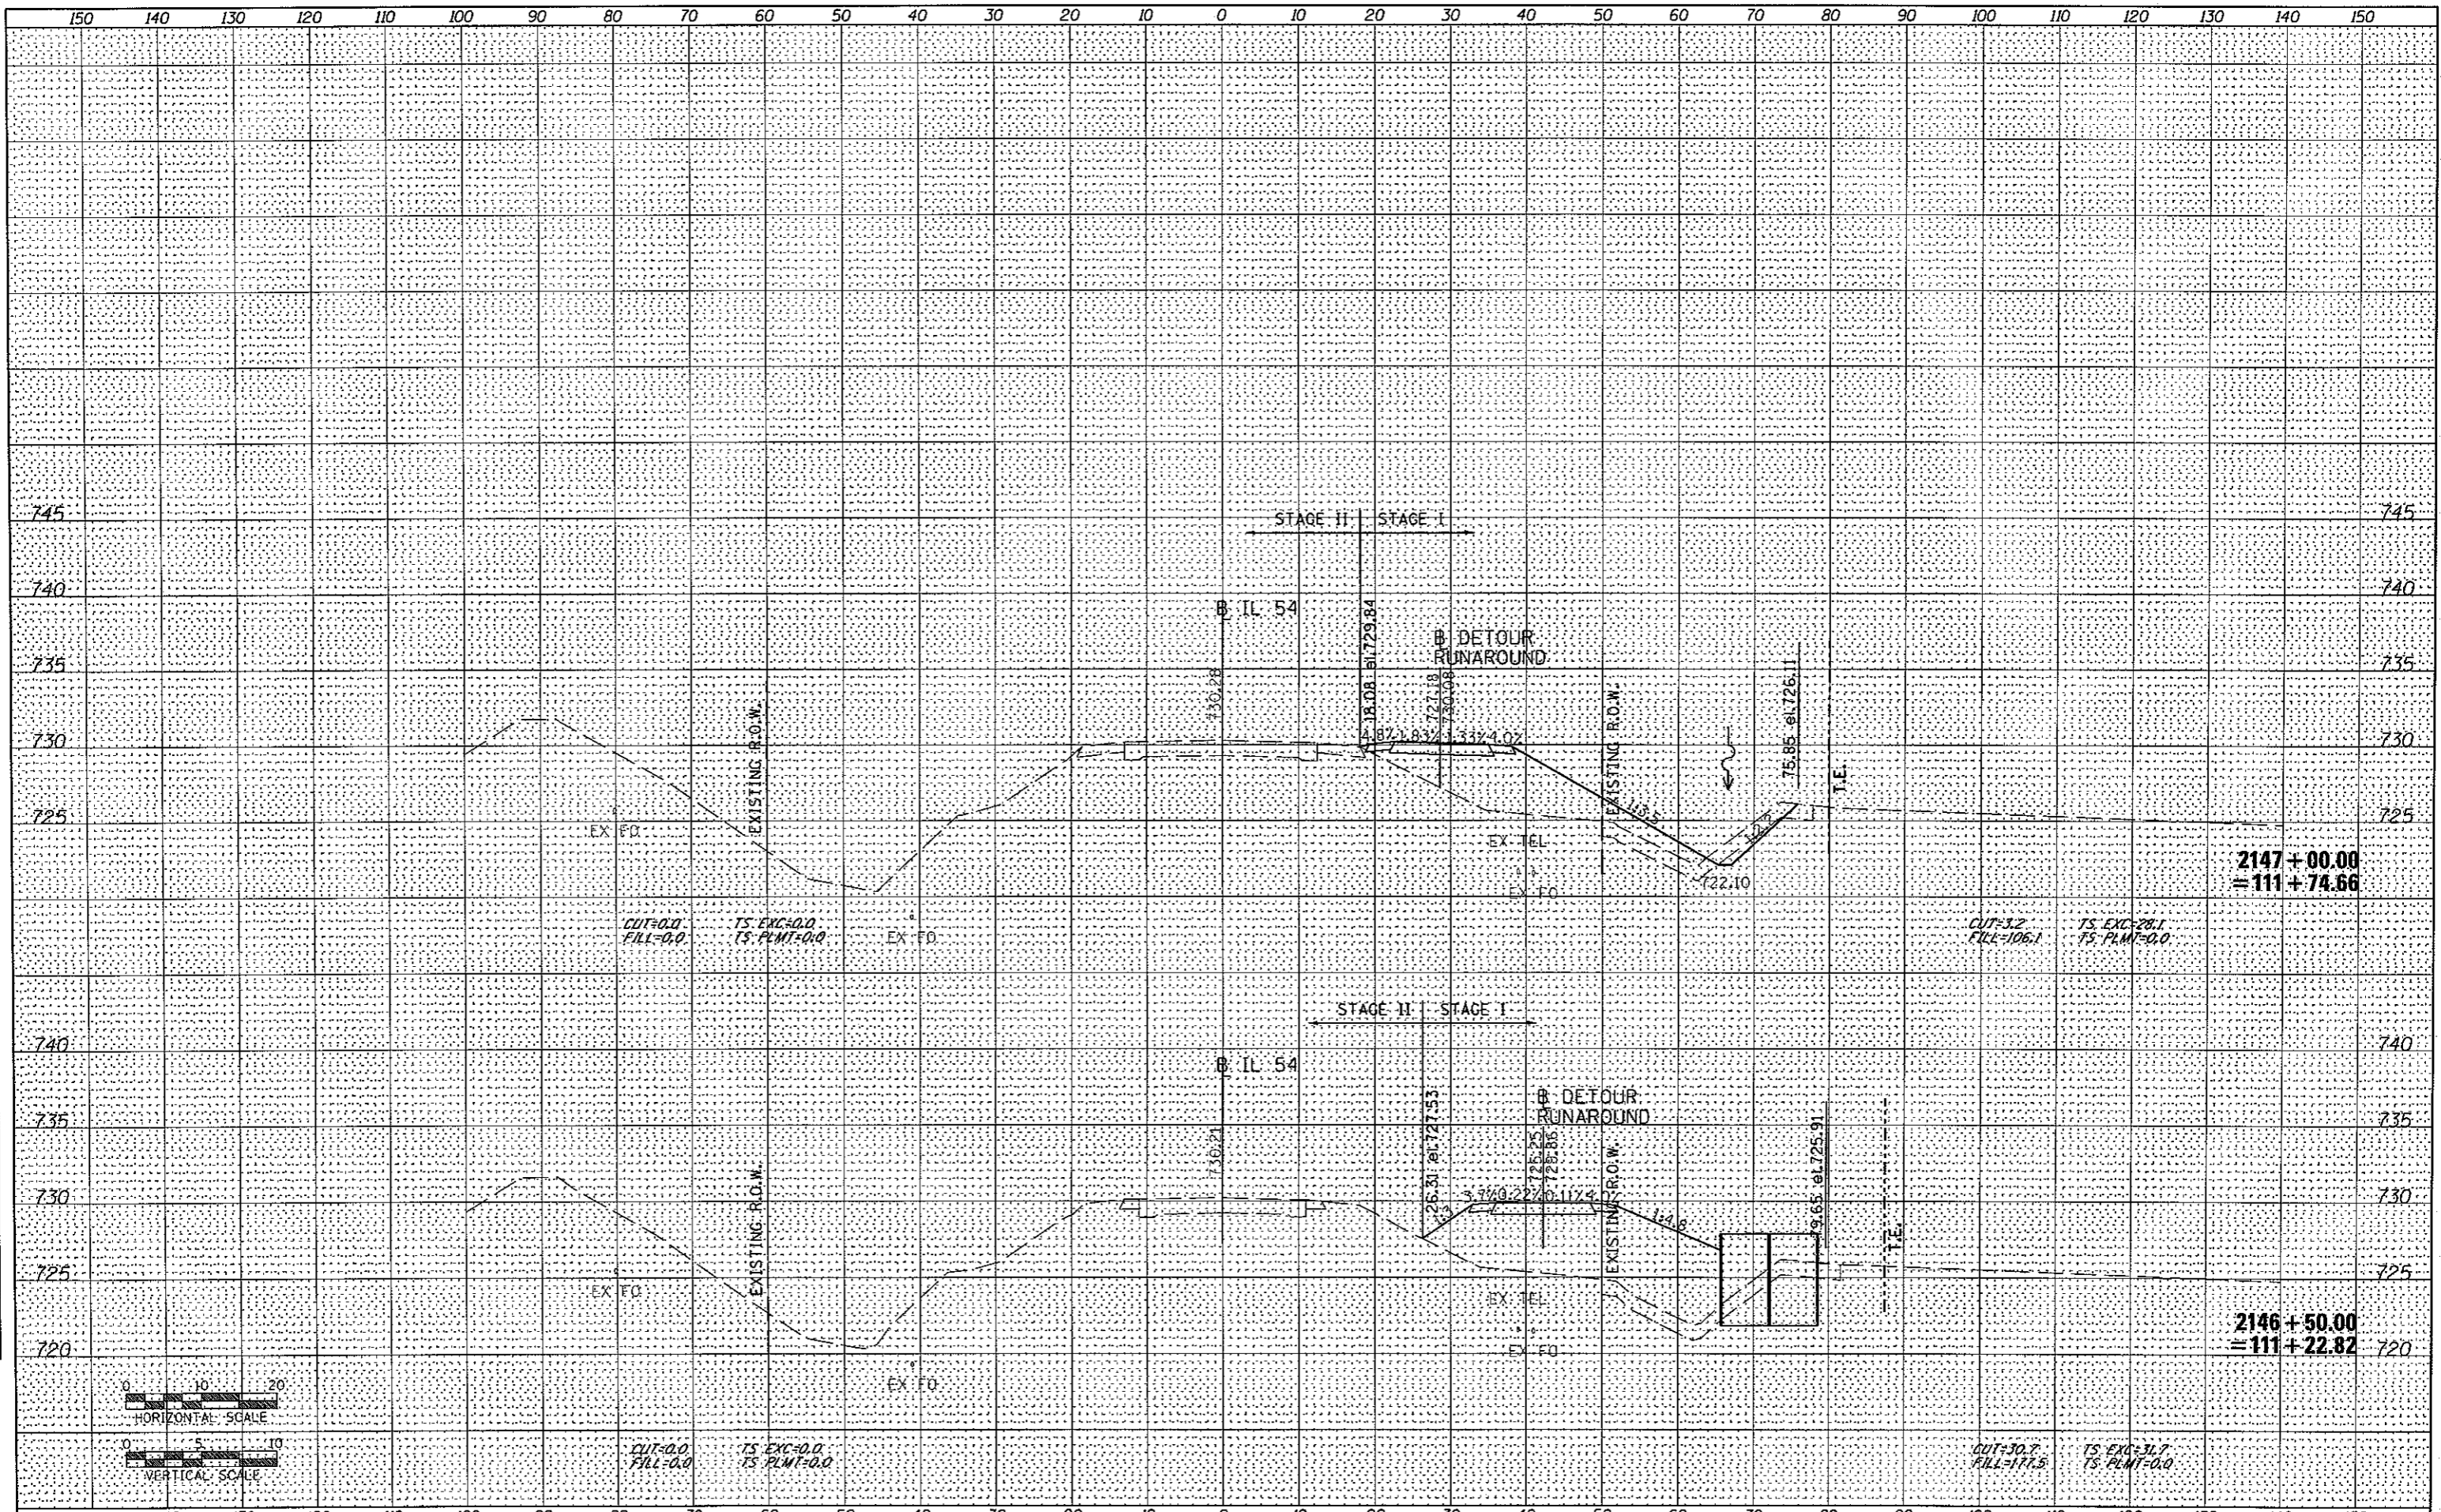

2147+00.00
= 111+74.66

2146+50.00
= 111+22.82

FILE NAME = 0570271-sht-xssht-construction.dgn
 USER NAME = wllouis
 DESIGNED -
 DRAWN -
 CHECKED -
 DATE -

DESIGNED -
 DRAWN -
 CHECKED -
 DATE -

REVISED -
 REVISED -
 REVISED -
 REVISED -

STATE OF ILLINOIS
DEPARTMENT OF TRANSPORTATION

IL 54 OVER COON CREEK CONSTRUCTION CROSS SECTIONS

SCALE: SHEET NO. OF SHEETS STA. 2146+50.00 TO STA. 2147+00.00

F.A.P. RTE.	SECTION	COUNTY	TOTAL SHEETS	SHEET NO.
71	(158-158-1)	DEWITT	76	49
CONTRACT NO. 70271			ILLINOIS FED. AID PROJECT	