
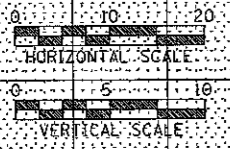


BY	DATE

BY	DATE

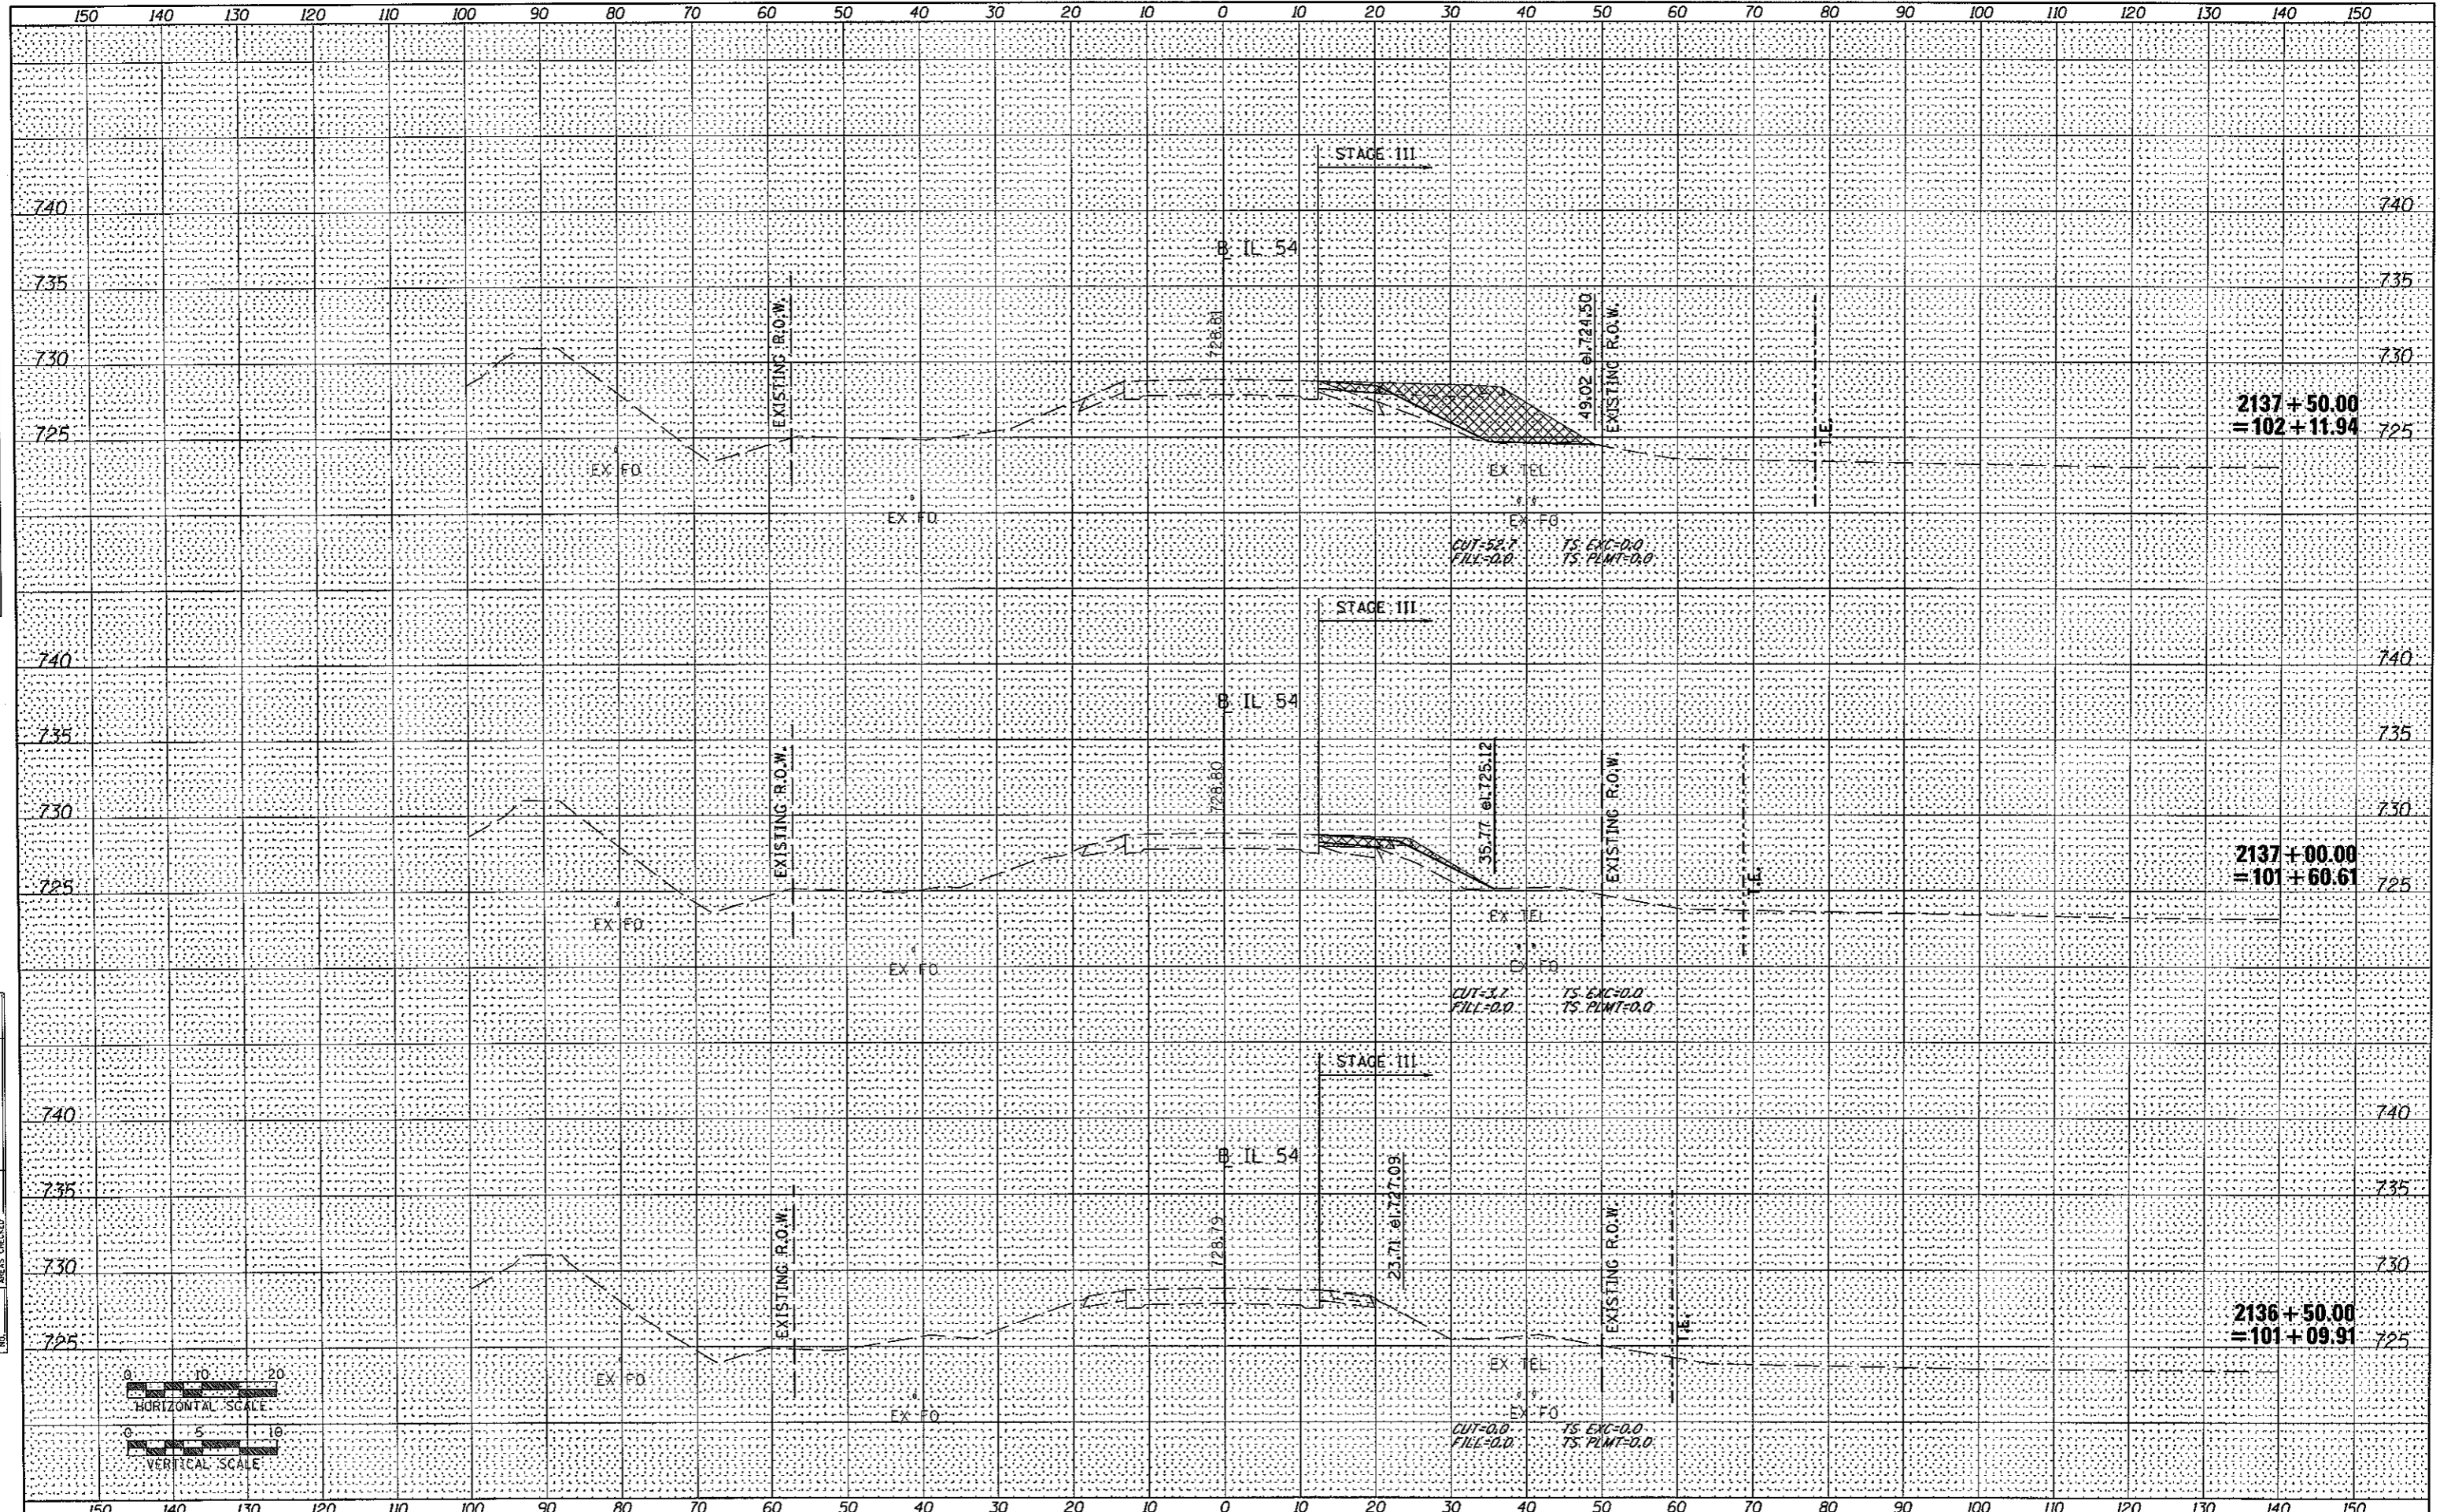

FILE NAME = 0578271-sht-xssht-final grading.dgn  
 USER NAME = williams  
 PLOT SCALE = 28.0000' / 1"  
 PLOT DATE = 12/1/2010

DESIGNED -	REVISED -
DRAWN -	REVISED -
CHECKED -	REVISED -
DATE -	REVISED -

**STATE OF ILLINOIS  
DEPARTMENT OF TRANSPORTATION**

**IL 54 OVER COON CREEK FINAL GRADING CROSS SECTIONS**

SCALE: SHEET NO. OF SHEETS STA. 2136+50.00 TO STA. 2137+50.00

F.A.P. RTE.	SECTION	COUNTY	TOTAL SHEETS	SHEET NO.
71	(15B-1)BR-1	DEWITT	76	53
CONTRACT NO. 70271			ILLINOIS FED. AID PROJECT	