
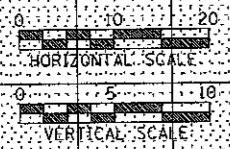


DATE	
BY	
SURVEYED	
PLOTTED	
TEMPLATE	
NOTE BOOK	
AREAS	
CHECKED	

DATE	
BY	
ORIGINAL SURVEY	
PLOTTED	
TEMPLATE	
NOTE BOOK	
AREAS	
CHECKED	

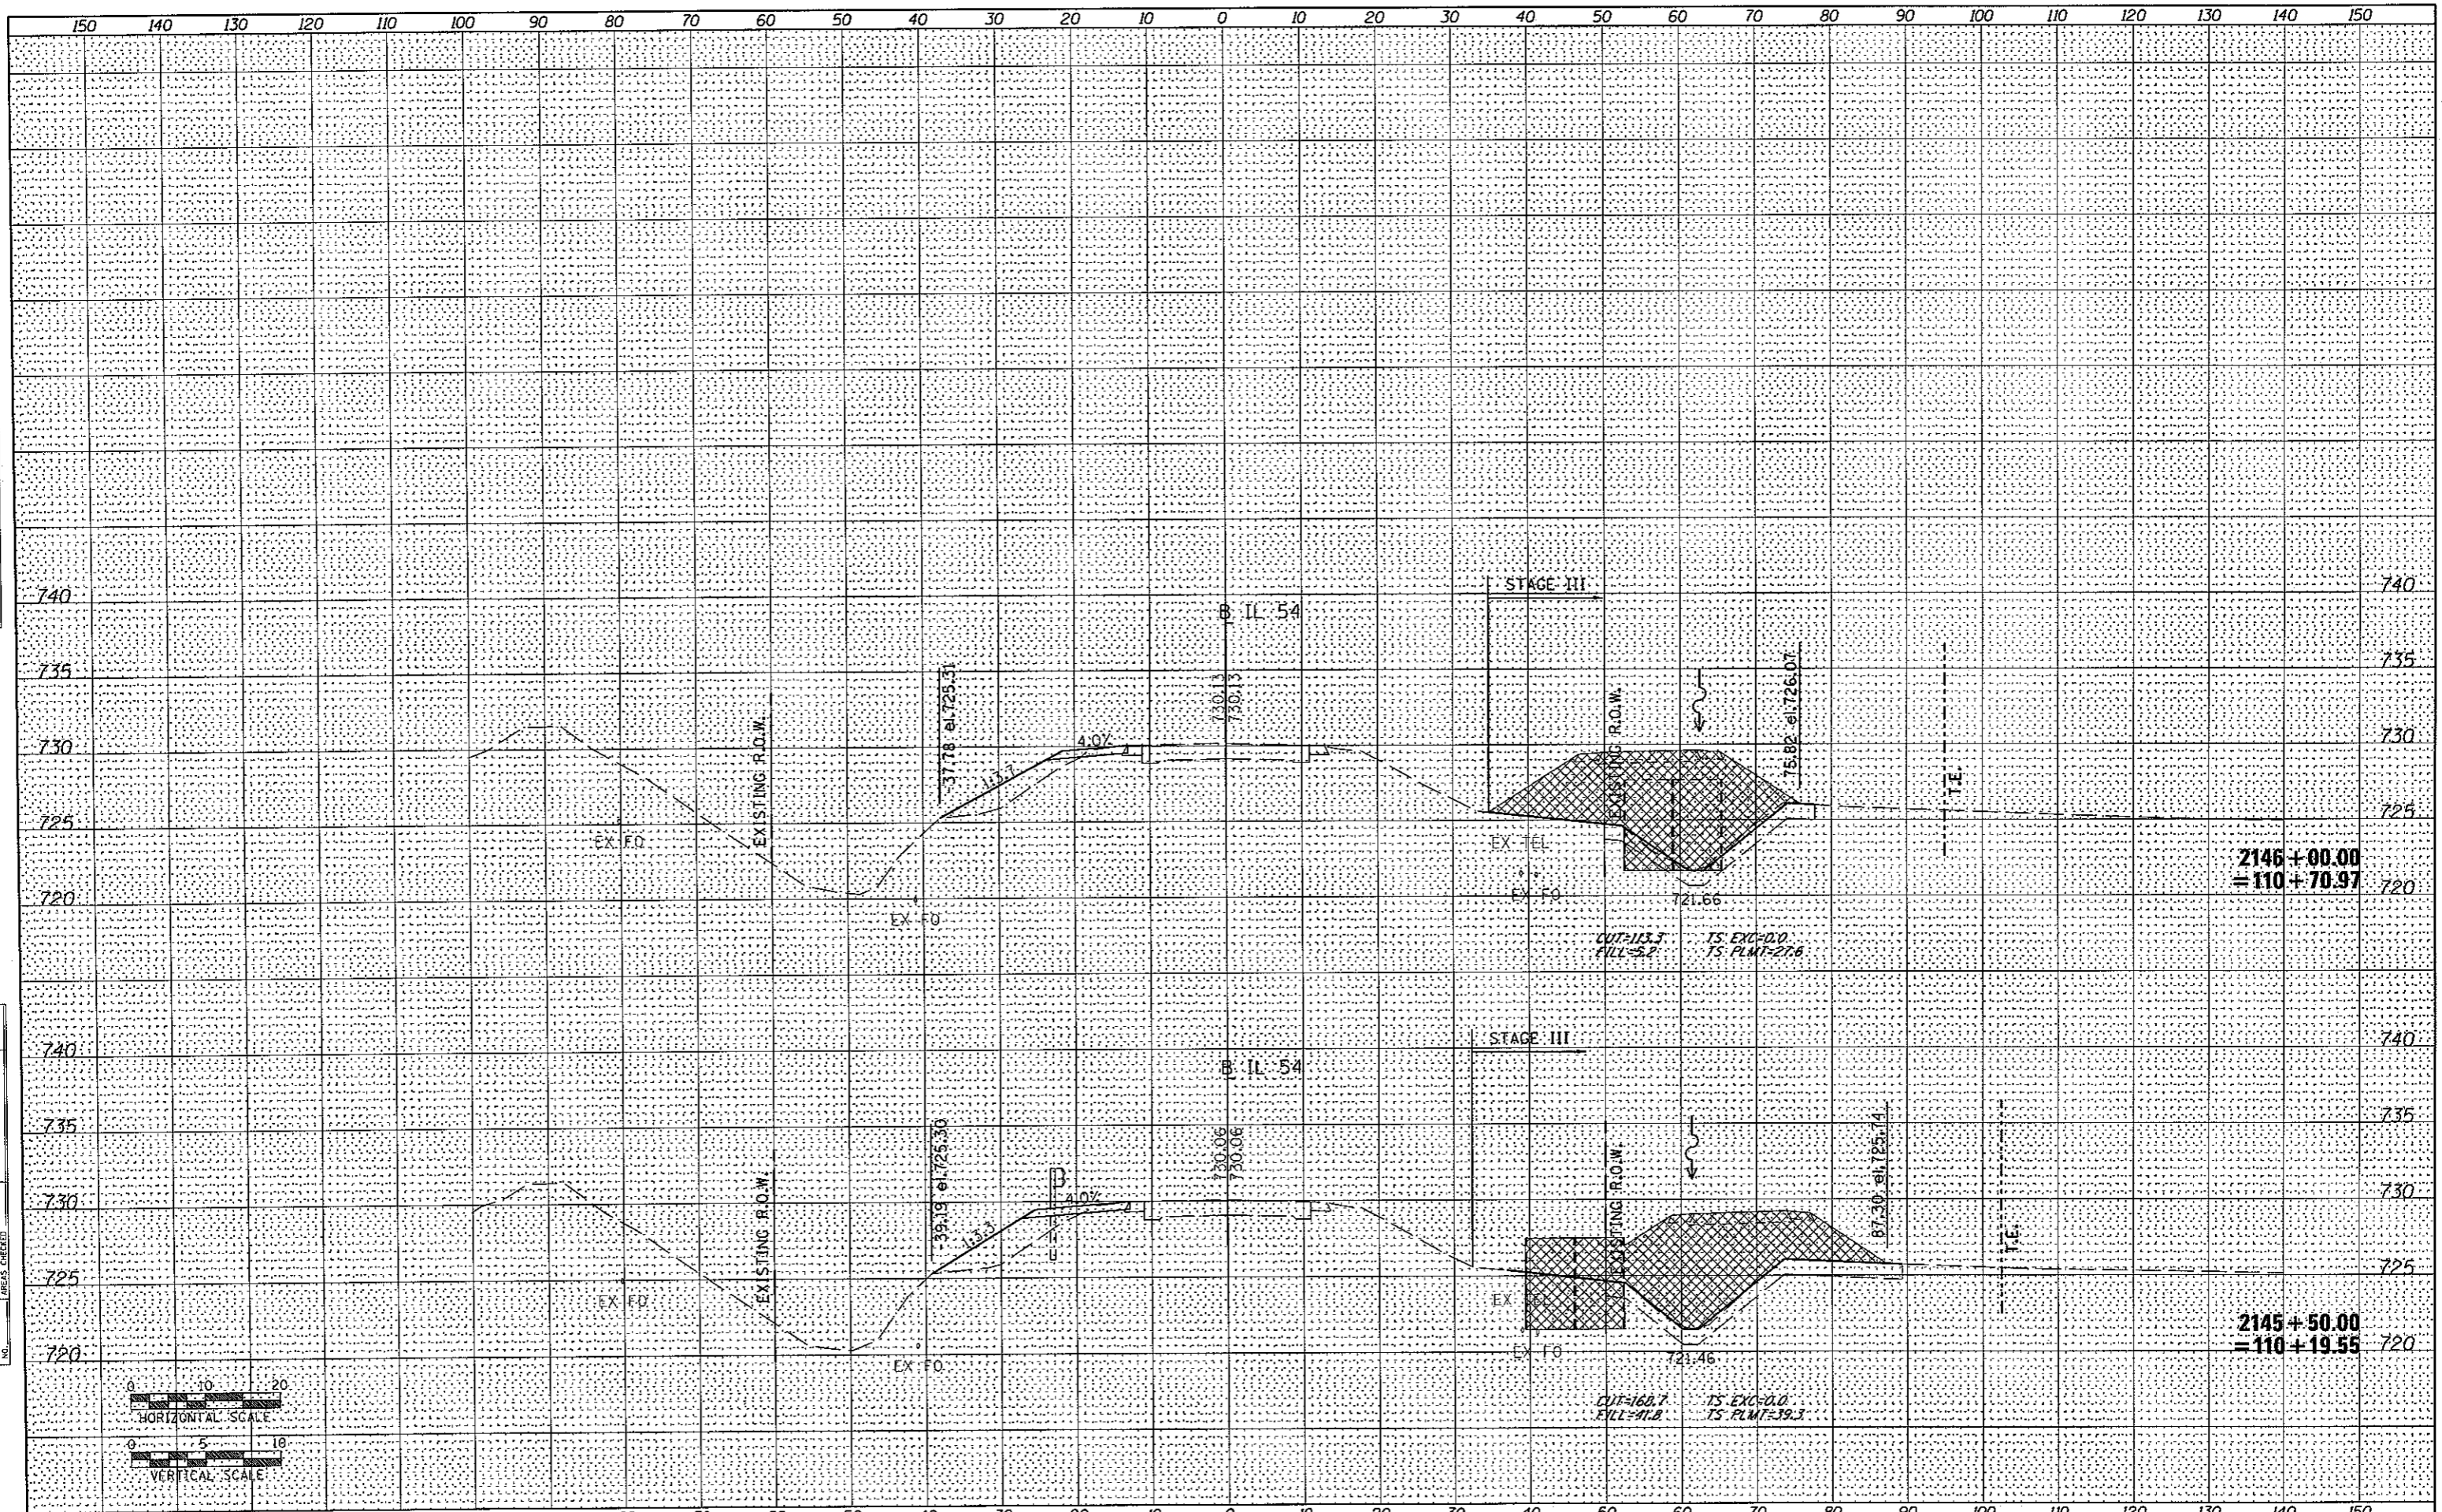

FILE NAME = D570271-sht-xssht-final grading.dgn
 USER NAME = williams
 PLOT SCALE = 20.0000' / IN.
 PLOT DATE = 12/1/2010

DESIGNED -	REVISED -
DRAWN -	REVISED -
CHECKED -	REVISED -
DATE -	REVISED -

**STATE OF ILLINOIS
DEPARTMENT OF TRANSPORTATION**

IL 54 OVER COON CREEK FINAL GRADING CROSS SECTIONS
 SCALE: SHEET NO. OF SHEETS STA. 2145+50.00 TO STA. 2146+00.00

F.A.P. RTE. 71	SECTION (158-1)BR-1	COUNTY DEWITT	TOTAL SHEETS 76	SHEET NO. 64
CONTRACT NO. 70271			ILLINOIS FED. AID PROJECT	