


DATE	
BY	
FINAL SURVEY	
REGISTERED	
PLOTTED	
NOTE BOOK	
AREAS CHECKED	
NO.	

DATE	
BY	
ORIGINAL SURVEY	
REGISTERED	
PLOTTED	
NOTE BOOK	
AREAS CHECKED	
NO.	

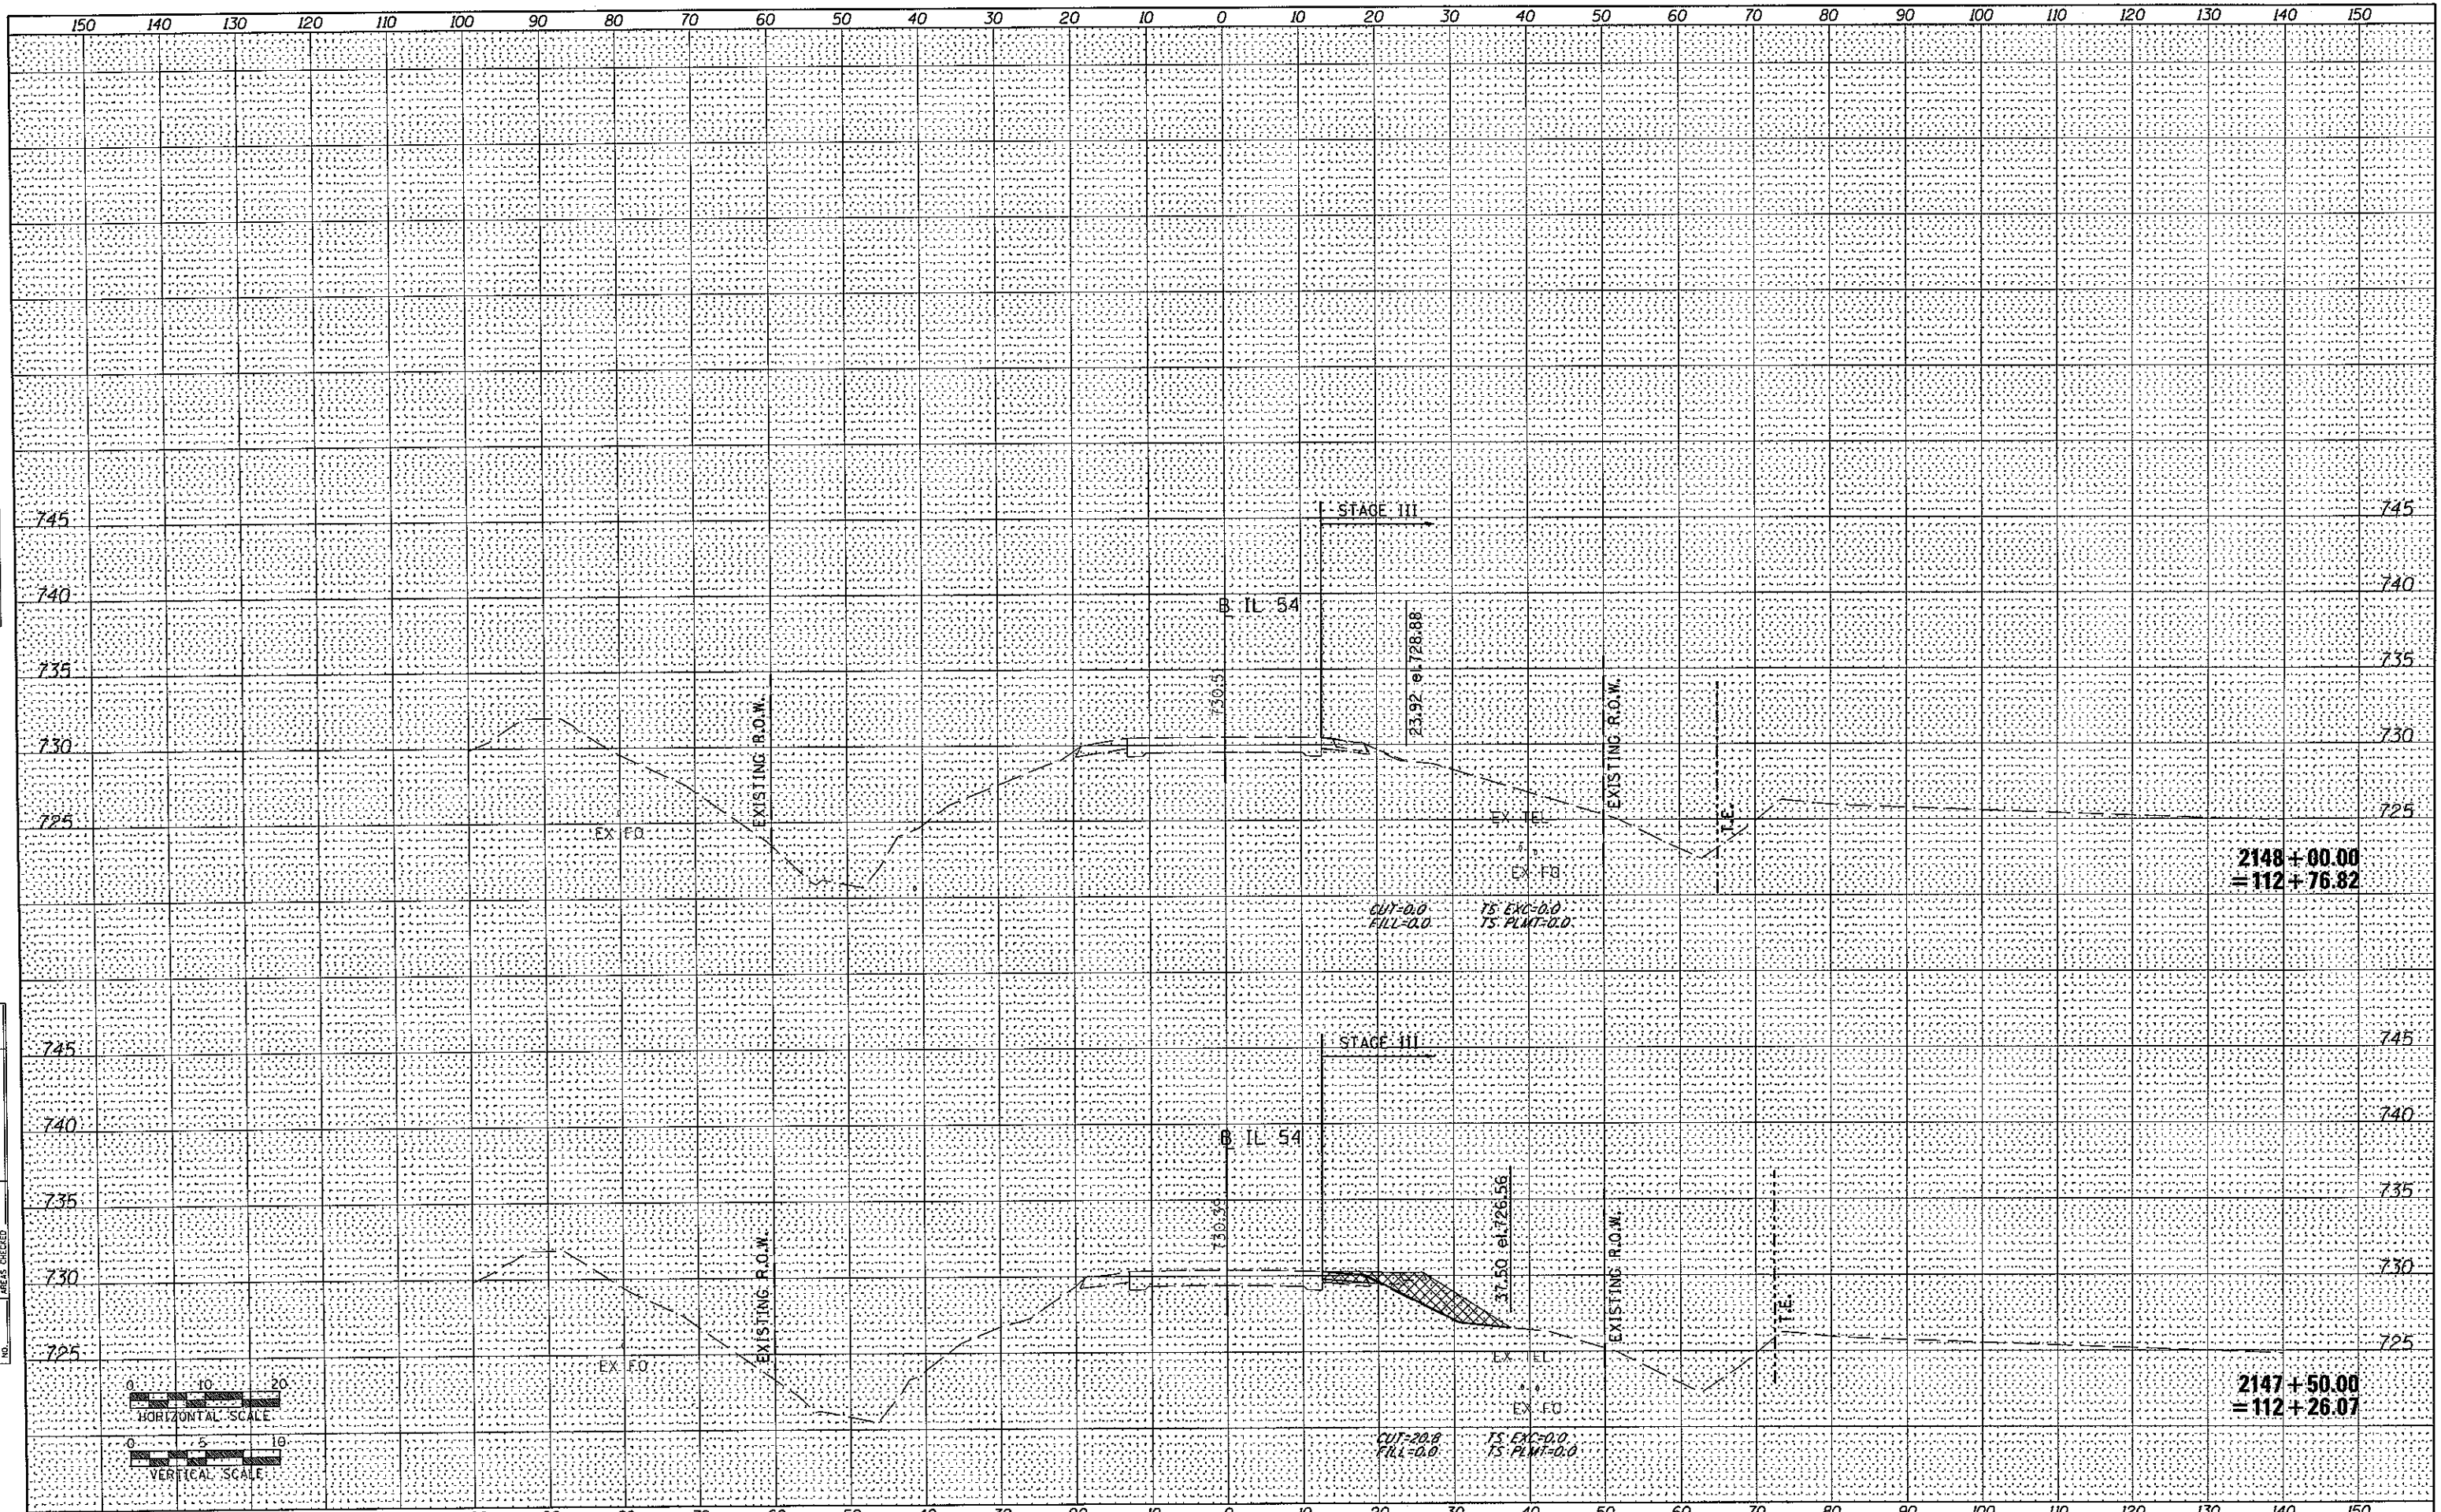

FILE NAME = D570271-sht-xssht-final grading.dgn	USER NAME = wlewis	DESIGNED -	REVISED -	<b>STATE OF ILLINOIS</b> <b>DEPARTMENT OF TRANSPORTATION</b>	<b>IL 54 OVER COON CREEK FINAL GRADING CROSS SECTIONS</b>	F.A.P. RTE. 71	SECTION (158-1)BR-1	COUNTY DEWITT	TOTAL SHEETS 76	SHEET NO. 66		
PLOT SCALE = 20.0000' / IN.	CHECKED -	REVISED -	SCALE:			SHEET NO. OF SHEETS	STA. 2147+50.00 TO STA. 2148+00.00	CONTRACT NO. 70271				
PLOT DATE = 12/1/2010	DATE -	REVISED -	[ILLINOIS] FED. AID PROJECT									
...D570271-sht-xssht-final grading.dgn 12/1/2010 2:07:45 PM												