


PROPOSED TYPICAL CROSS SECTION 14

C.H. 36 - SUPERELEVATED
 STA. 34+83.43 - STA. 42+04.24
 TRANSITION FROM NORMAL SECTION 14 AT STA. 42+04.24 TO SEC 13 AT STA. 43+84.24

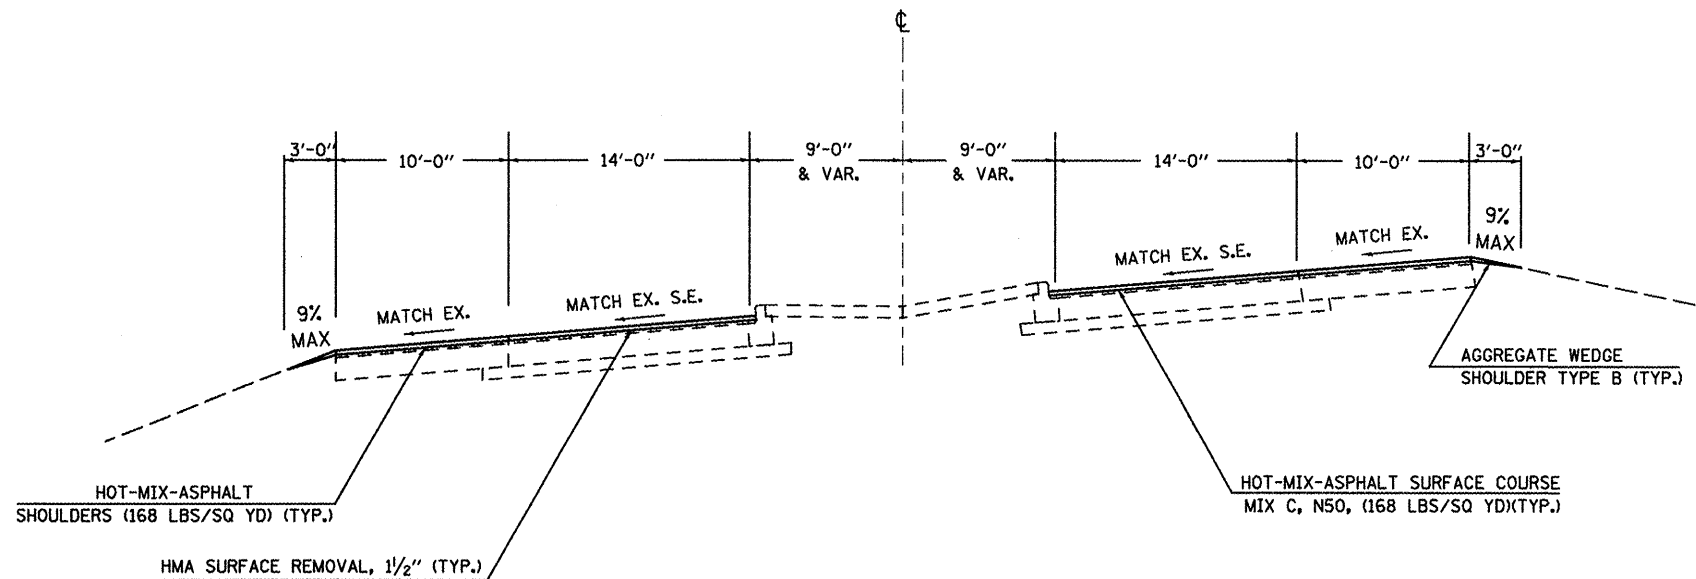

FILE NAME =	USER NAME = hogenbj	DESIGNED -	REVISED - BJH 8/10/2010	STATE OF ILLINOIS DEPARTMENT OF TRANSPORTATION	PROPOSED TYPICAL SECTIONS	F.A.I. RTE.	SECTION	COUNTY	TOTAL SHEETS	SHEET NO.
ca:\pwork\pwork\hogenbj\0158340\057850-shr-typical.dgn		DRAWN -	REVISED -			74	(57-20(1),21,22)RS-3	MCLEAN	150	29
PLOT SCALE = 1/8" = 1' / IN.		CHECKED -	REVISED -		SCALE:					
PLOT DATE = 10/21/2010		DATE -	REVISED -		SHEET NO. OF SHEETS	STA.	TO STA.			CONTRACT NO. 70550
										ILLINOIS FED. AID PROJECT