



DETAIL FOR I-74 MILLING AND PAVING TRANSITIONS AT 4 1/2" MILLING LOCATION

STATION TO STATION
 I-74 WBDL 778+85.97 779+38.47 DEPARTURE S.N. 057-0121

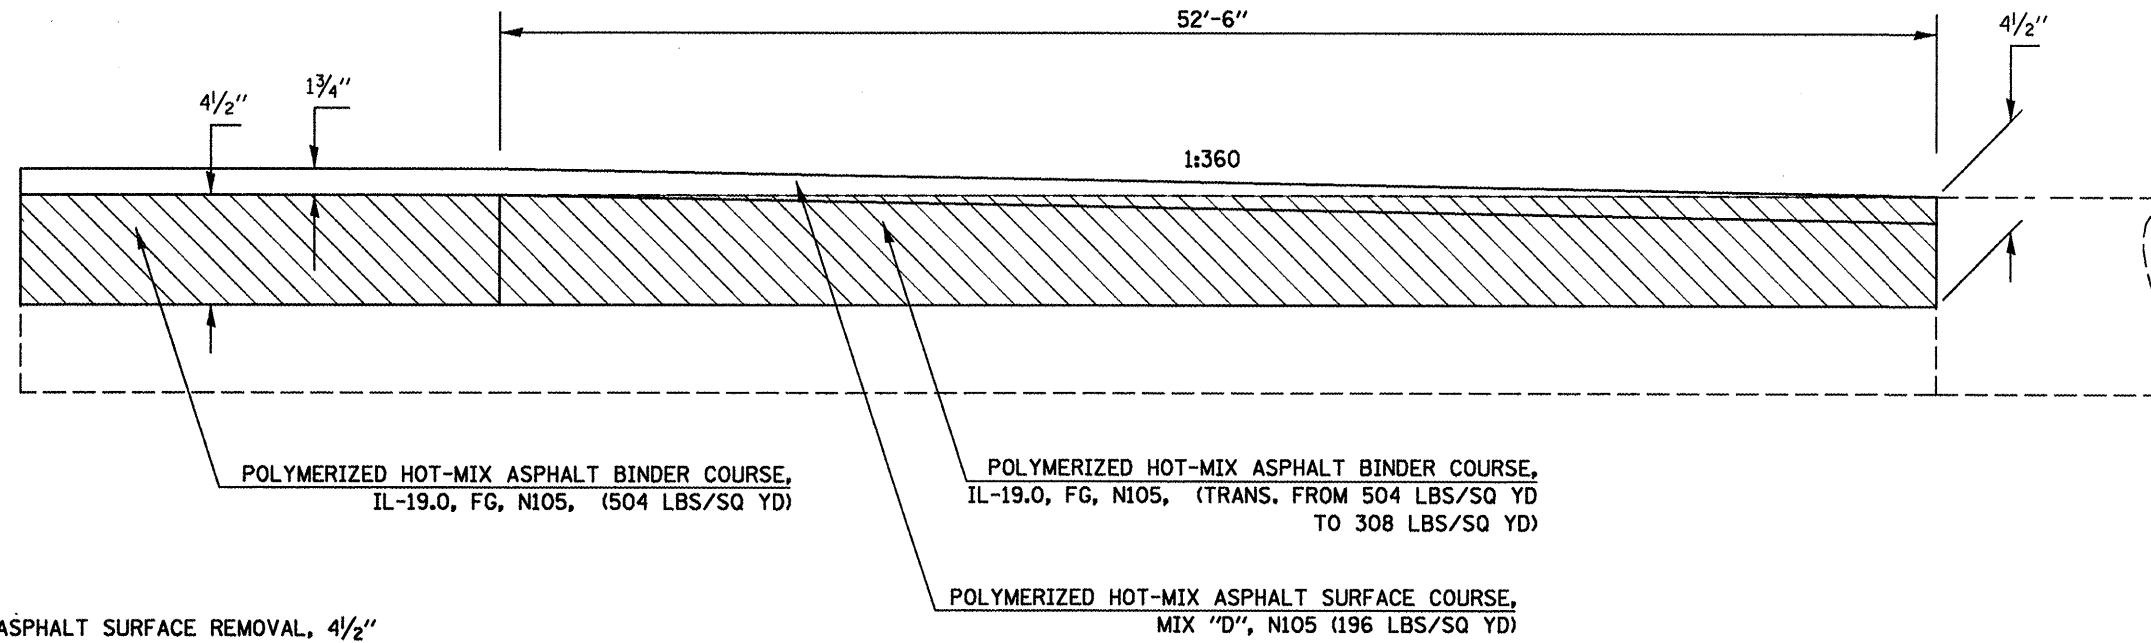

DETAIL FOR I-74 MILLING AND PAVING TRANSITIONS AT 5 1/2" MILLING LOCATIONS

STATION TO STATION
 I-74 WBDL 781+58.39 782+10.89 APPROACH S.N. 057-0121
 I-74 WBDL 828+59.25 829+11.75 DEPARTURE PCC PATCH UNDER S.N. 057-0122
 I-74 WBDL 837+66.33 838+18.83 APPROACH PCC PATCH UNDER S.N. 057-0122
 I-74 WBDL 1037+21.75 1037+74.25 DEPARTURE S.N. 057-0126
 I-74 WBDL 1040+25.75 1040+78.25 APPROACH S.N. 057-0126
 I-74 WBDL 1110+47.50 1111+00.00 END OF I-74 PROJECT

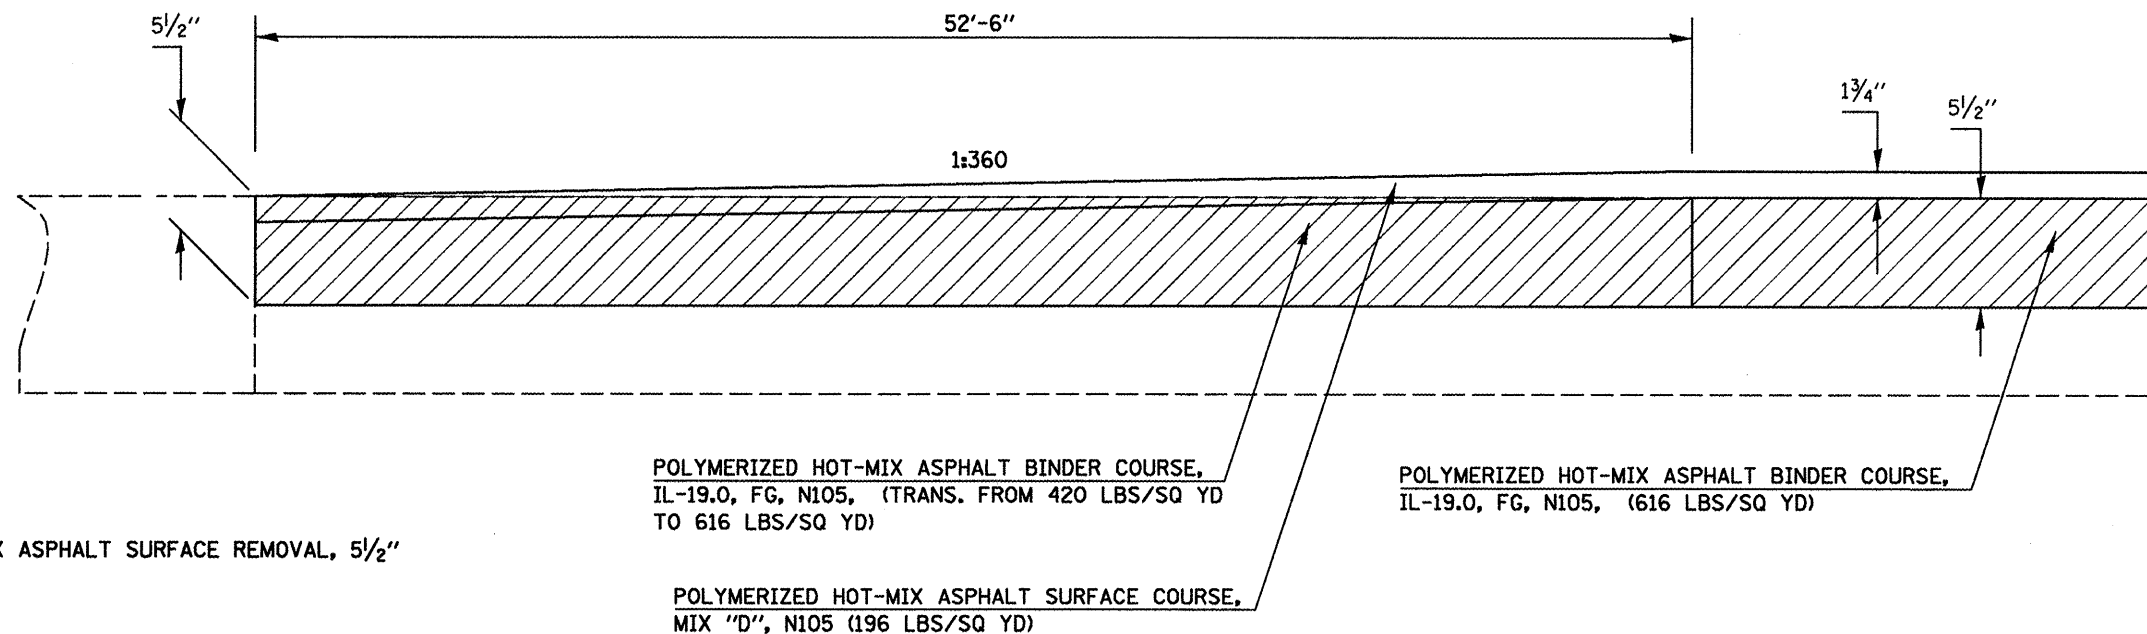

SHEET 3 OF 10

FILE NAME =	USER NAME = hoganbj	DESIGNED - BJH	REVISED -	STATE OF ILLINOIS DEPARTMENT OF TRANSPORTATION	MILLING AND PAVING TRANSITION DETAILS	F.A.I. RTE.	SECTION	COUNTY	TOTAL SHEETS	SHEET NO.
c:\pwwork\pwwork\hoganbj\d0158340\057057	57-shr-details.dgn	DRAWN - BJH 8/30/2010	REVISED -			74	(57-20(1),21,22)RS-3	McLean	150	78
	PLOT SCALE = 48.0000' / IN.	CHECKED -	REVISED -		SCALE:					
	PLOT DATE = 10/21/2010	DATE -	REVISED -		SHEET NO. 3 OF 10 SHEETS	STA.				TO STA.
										CONTRACT NO. 70550
										ILLINOIS FED. AID PROJECT