


NOTE BOOK TEMPLATE AREAS CHECKED NO.

NOTE BOOK TEMPLATE AREAS CHECKED NO.

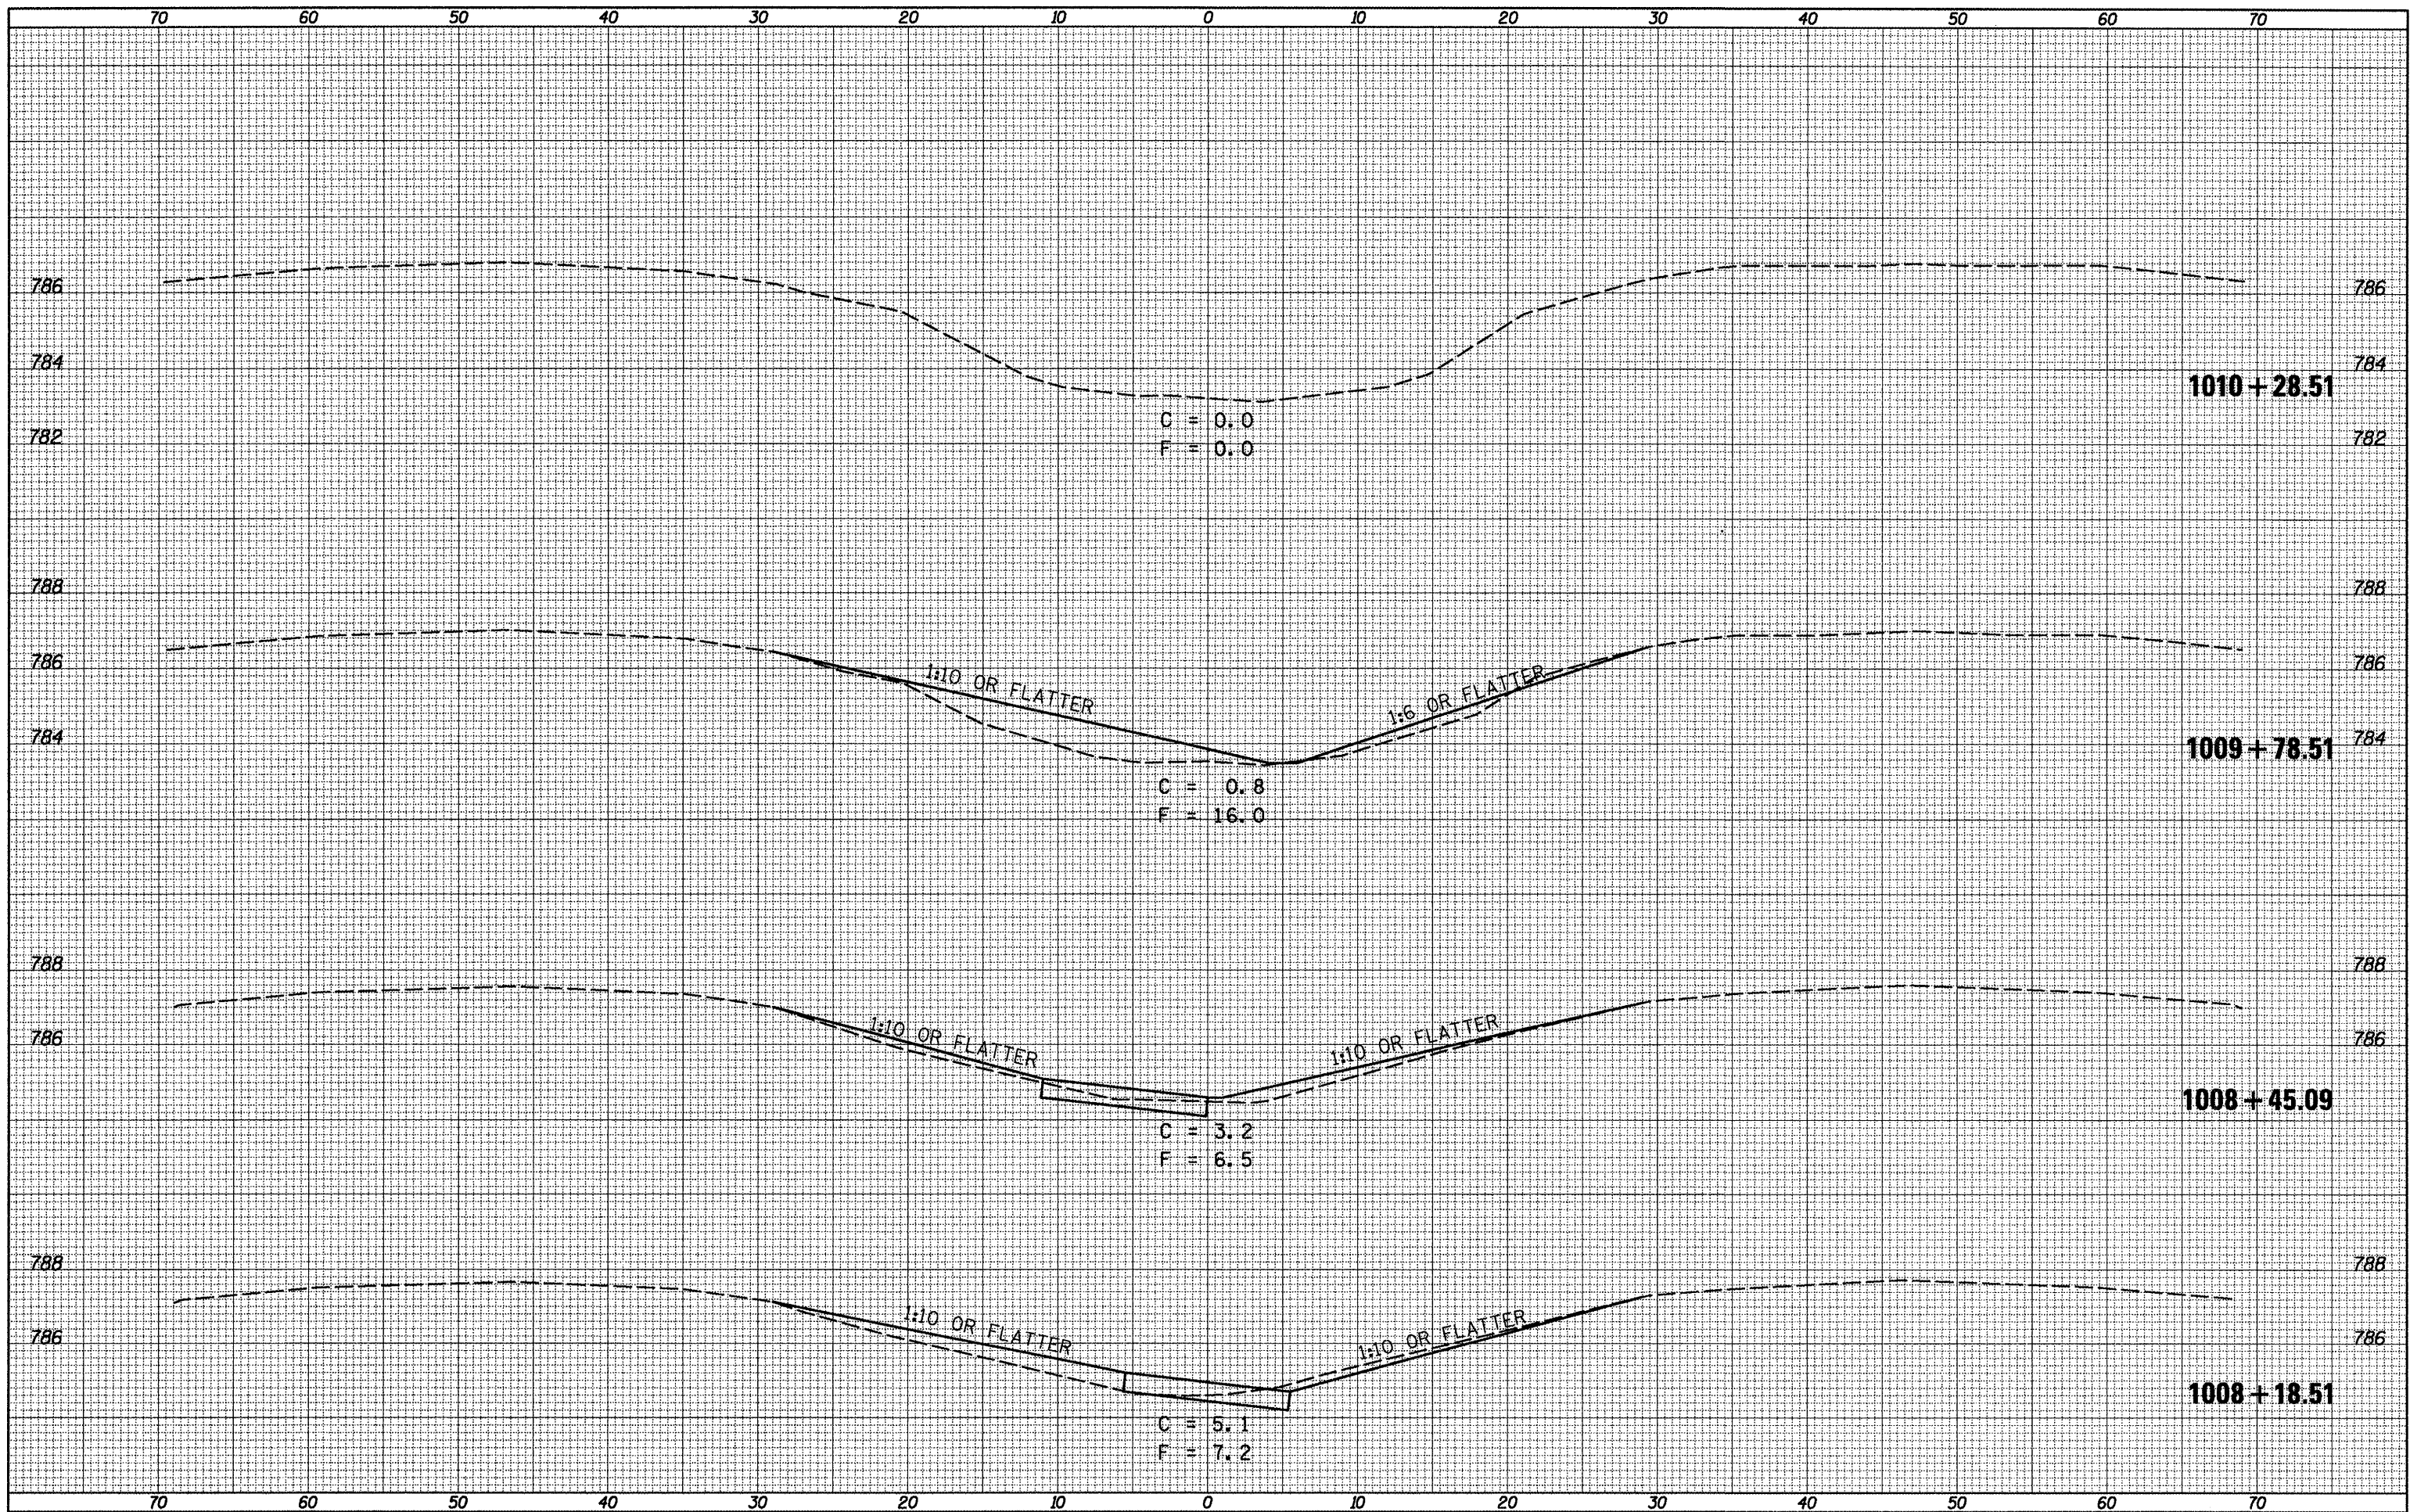

FILE NAME :  
 c:\p\work\p\dot\hoganbj\d0239505\0570550-sh...\_0124.dgn  
 PLOT SCALE = 10.0000' / IN.  
 PLOT DATE = 10/21/2010

USER NAME = hoganbj  
 DESIGNED - BJM  
 DRAWN -  
 CHECKED -  
 DATE - 09/10/10

REVISED -  
 REVISED -  
 REVISED -  
 REVISED -

**STATE OF ILLINOIS  
 DEPARTMENT OF TRANSPORTATION**

**EARTHWORK FOR ATTENUATOR BASES AT MEDIAN PIERS**  
**S.N. 057-0124**  
 SCALE: SHEET NO. 2 OF 2 SHEETS STA. 1008+18.57 TO STA. 1010+28.51

F.A.I. RTE.	SECTION	COUNTY	TOTAL SHEETS	SHEET NO.
74	(57-20(1),21,22)RS-3	McLean	150	112
CONTRACT NO. 70550			ILLINOIS FED. AID PROJECT	