


FILE BOOK TEMPLATE AREAS CHECKED  
 NO.

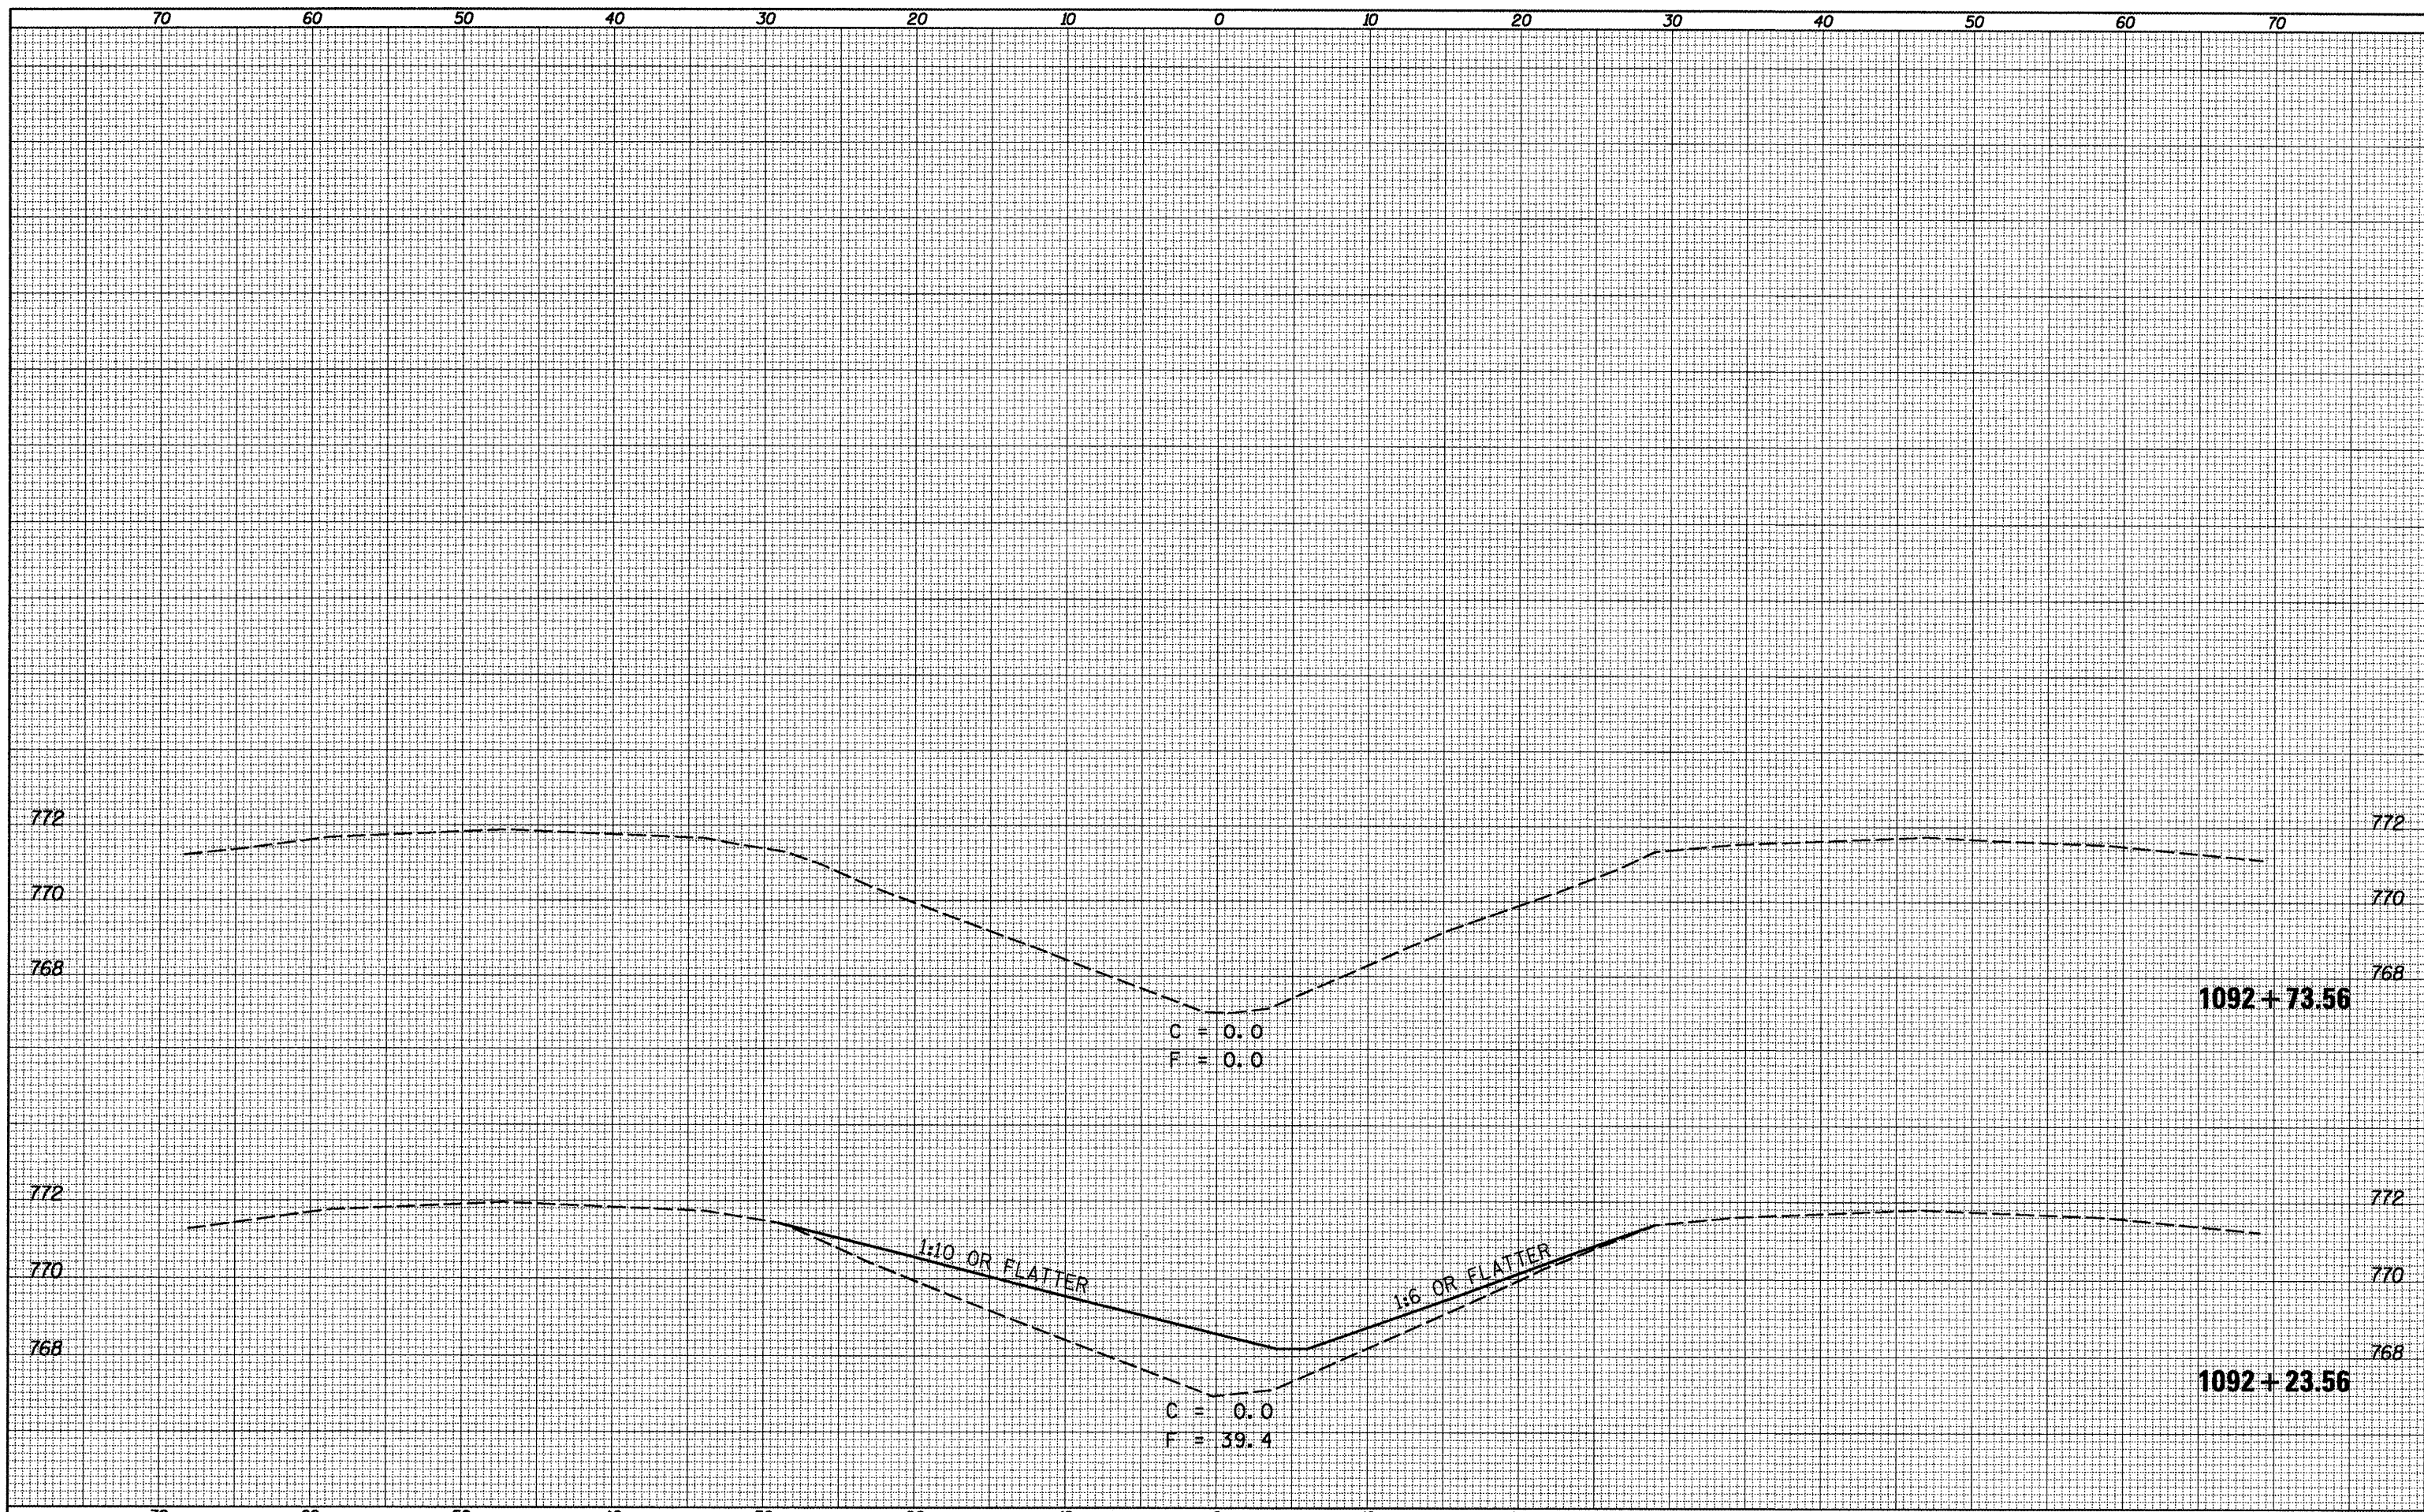

C = 0.0  
F = 0.0

1:10 OR FLATTER

1:6 OR FLATTER

C = 0.0  
F = 39.4

1092 + 73.56

1092 + 23.56

FILE NAME =  
ca:\pwork\pwork\hoganb\102239505\0570550-sh

USER NAME = hoganbj  
-xs\_0127.dgn  
PLOT SCALE = 10.0000' / IN.  
PLOT DATE = 10/21/2010

DESIGNED - BJM  
DRAWN -  
CHECKED -  
DATE - 09/10/10

REVISED -  
REVISED -  
REVISED -  
REVISED -

STATE OF ILLINOIS  
DEPARTMENT OF TRANSPORTATION

EARTHWORK FOR ATTENUATOR BASES AT MEDIAN PIERS  
S.N. 057-0127

SCALE: SHEET NO. 3 OF 3 SHEETS STA. 1092+23.56 TO STA. 1092+73.56

F.A.I. RTE.	SECTION	COUNTY	TOTAL SHEETS	SHEET NO.
74	(57-20(1),21,22)RS-3	McLean	150	115
CONTRACT NO. 70550			ILLINOIS FED. AID PROJECT	