


70 60 50 40 30 20 10 0 10 20 30 40 50 60 70

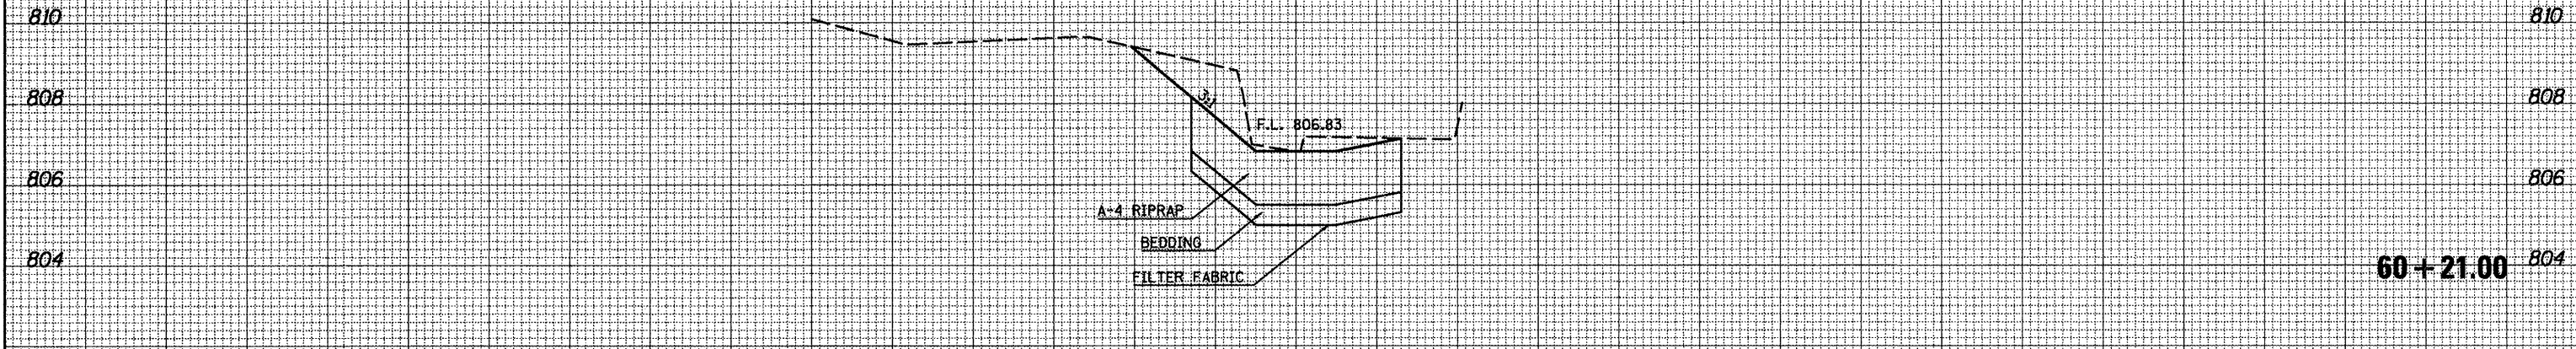

FILE NAME =  
 c:\pv\_work\pwwork\hoganb\10239506\0570550-sh

USER NAME = hoganb  
 xs\_877.dgn  
 PLOT SCALE = 10.0000 ' / IN.  
 PLOT DATE = 10/21/2010

DESIGNED -	REVISED -
DRAWN -	REVISED -
CHECKED -	REVISED -
DATE -	REVISED -

**STATE OF ILLINOIS  
 DEPARTMENT OF TRANSPORTATION**

**STA. 877 + 60.80  
 DRAINAGE STR. IMPROVEMENT # 7**

SCALE: SHEET NO. OF SHEETS STA. 60+21.00 TO STA. 60+21.00

F.A.I. RTE.	SECTION	COUNTY	TOTAL SHEETS	SHEET NO.
74	(57-20(1),21,22)RS-3	MCLEAN	150	126
CONTRACT NO. 70550			ILLINOIS FED. AID PROJECT	