


ROUTE BOOK NO. 1000000000
 SHEET NO. 1000000000
 TOTAL SHEETS 150
 SHEET NO. 130
 AREAS CHECKED

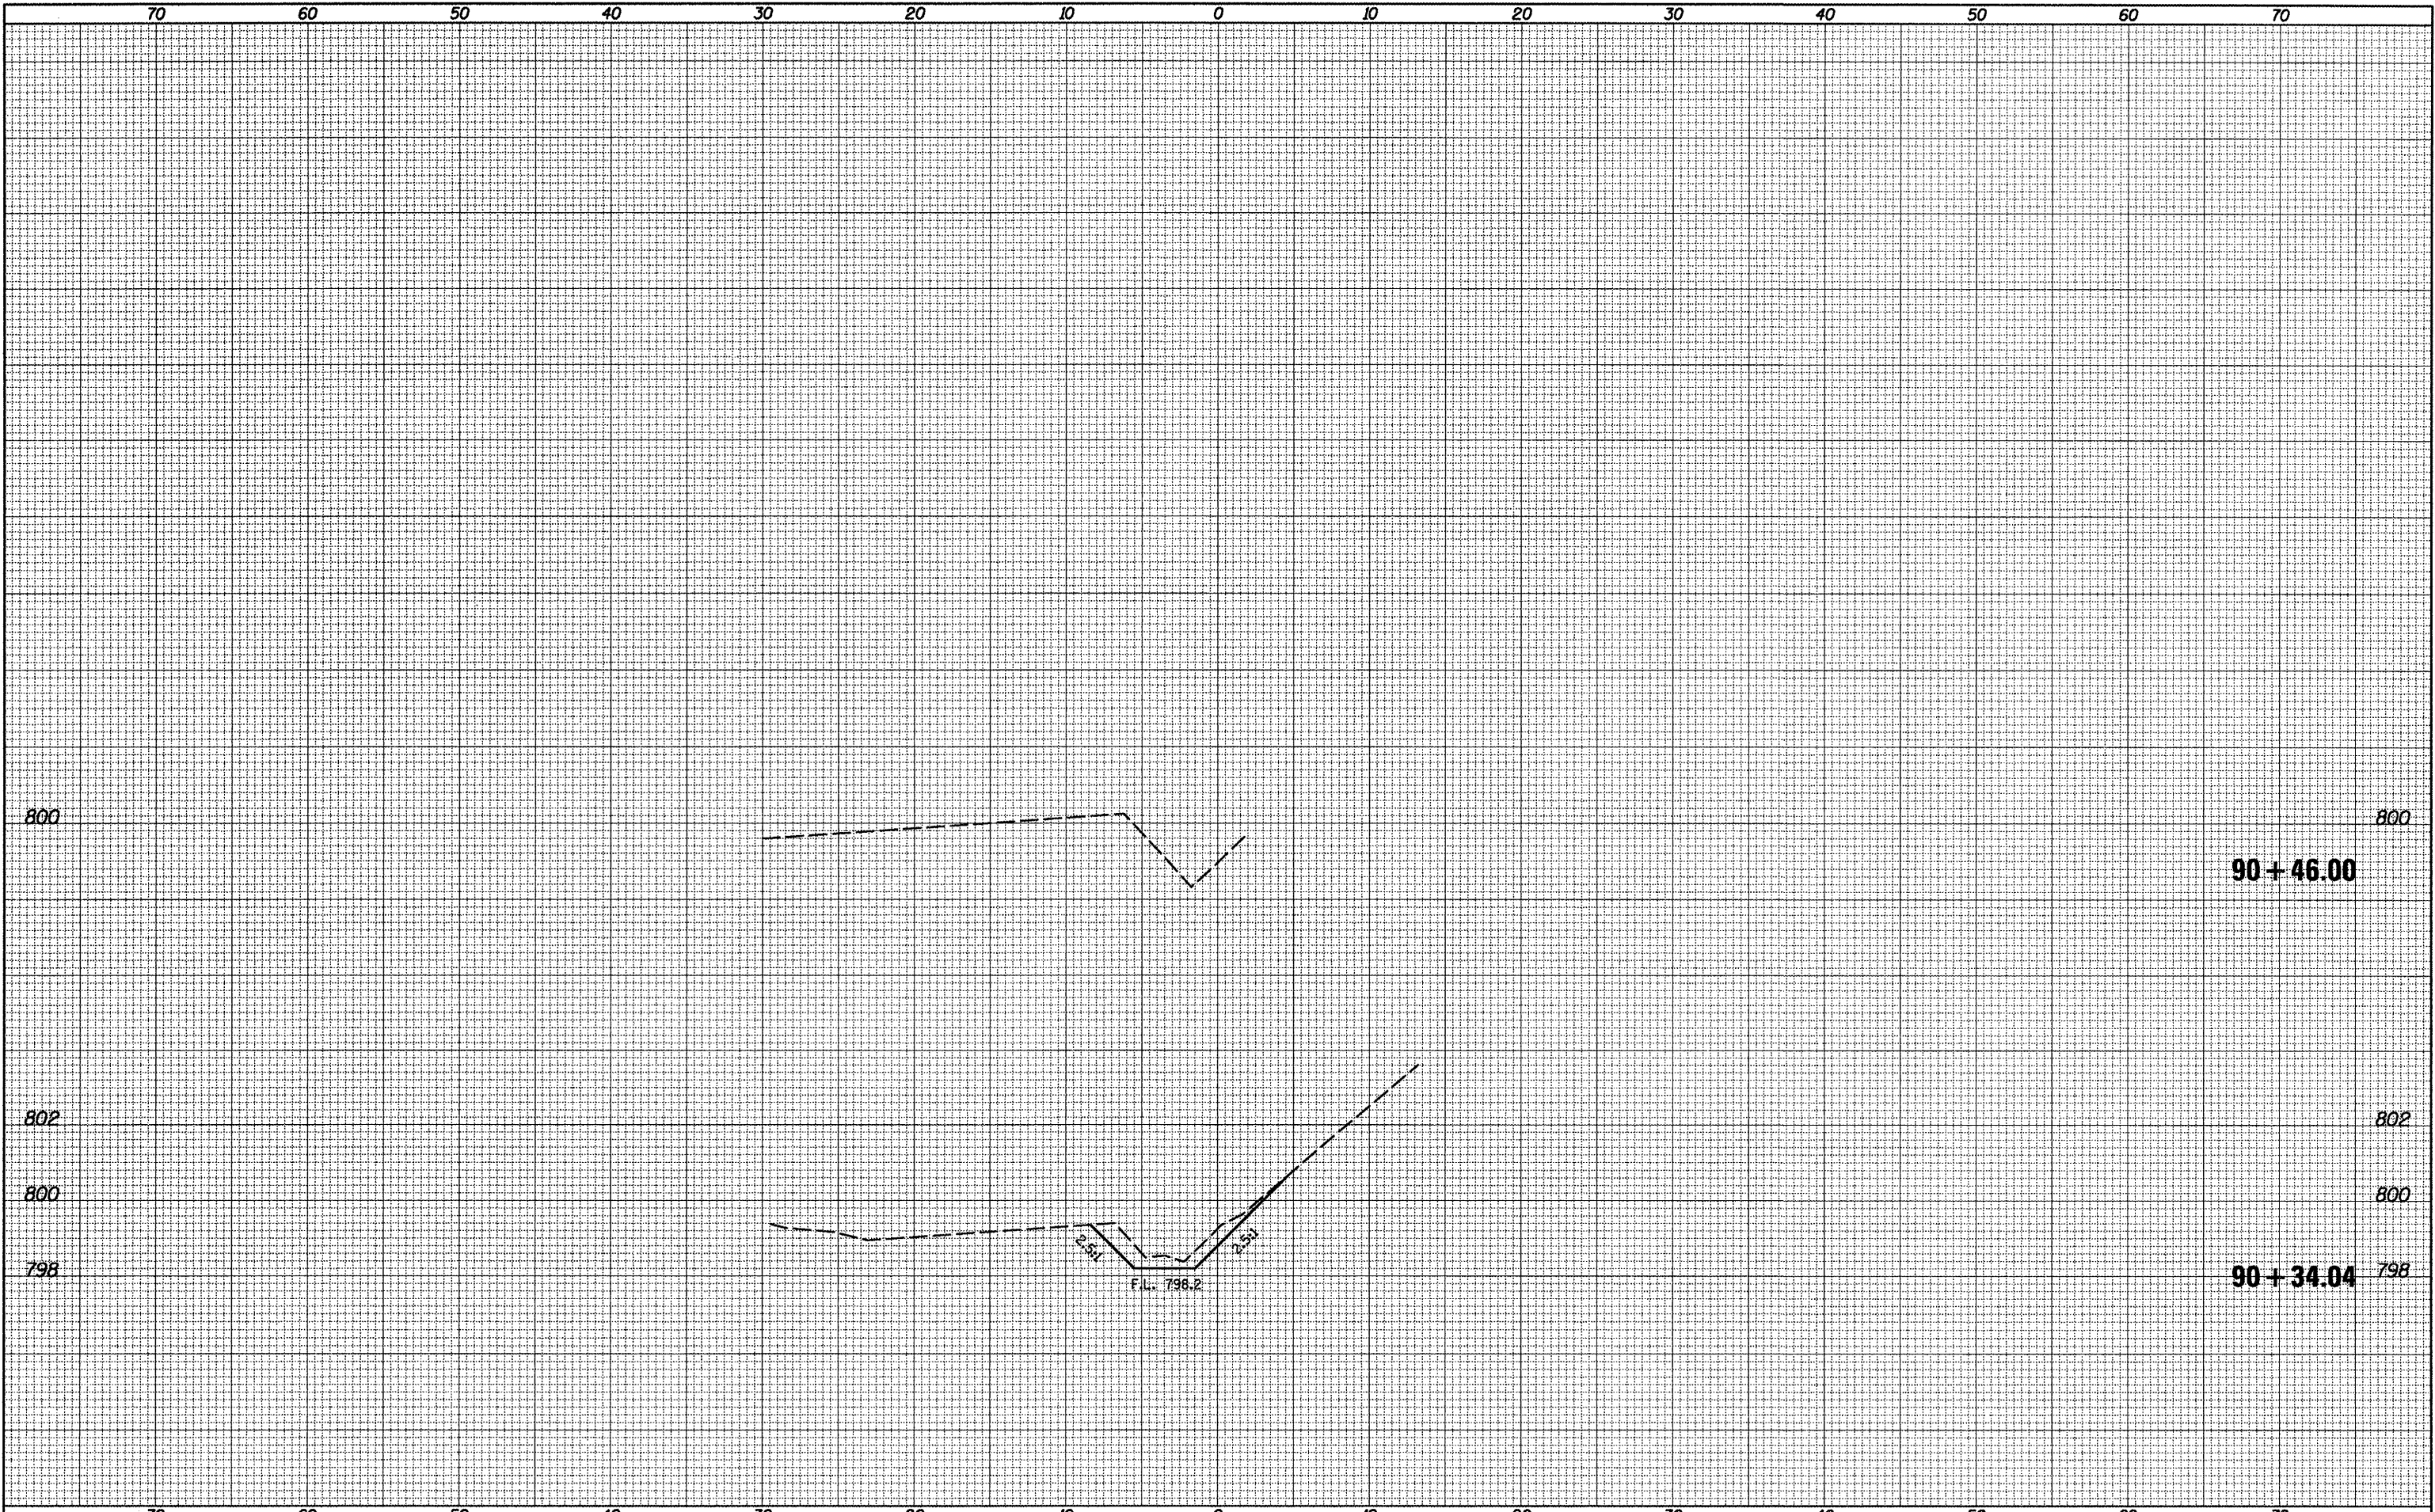

FILE NAME =
 c:\pwwork\pwwork\hoganbj\d239506\0570550-sh

USER NAME = hoganbj
 xs_908.dgn
 PLOT SCALE = 10.0000' / IN.
 PLOT DATE = 10/21/2010

DESIGNED -
 DRAWN -
 CHECKED -
 DATE -

REVISED -
 REVISED -
 REVISED -
 REVISED -

**STATE OF ILLINOIS
 DEPARTMENT OF TRANSPORTATION**

**STA. 908 + 76
 DRAINAGE STR. IMPROVEMENT # 11**

SCALE: SHEET NO. OF SHEETS STA. 90+34.04 TO STA. 90+46.00

F.A.I. RTE.	SECTION	COUNTY	TOTAL SHEETS	SHEET NO.
74	(57-20(1),21,22)RS-3	MCLEAN	150	130
CONTRACT NO. 70550			ILLINOIS FED. AID PROJECT	