


1 PROPOSED TYPICAL CROSS SECTION

S. N. 092-8086 STATION 172+16.58 TO STATION 172+49.53

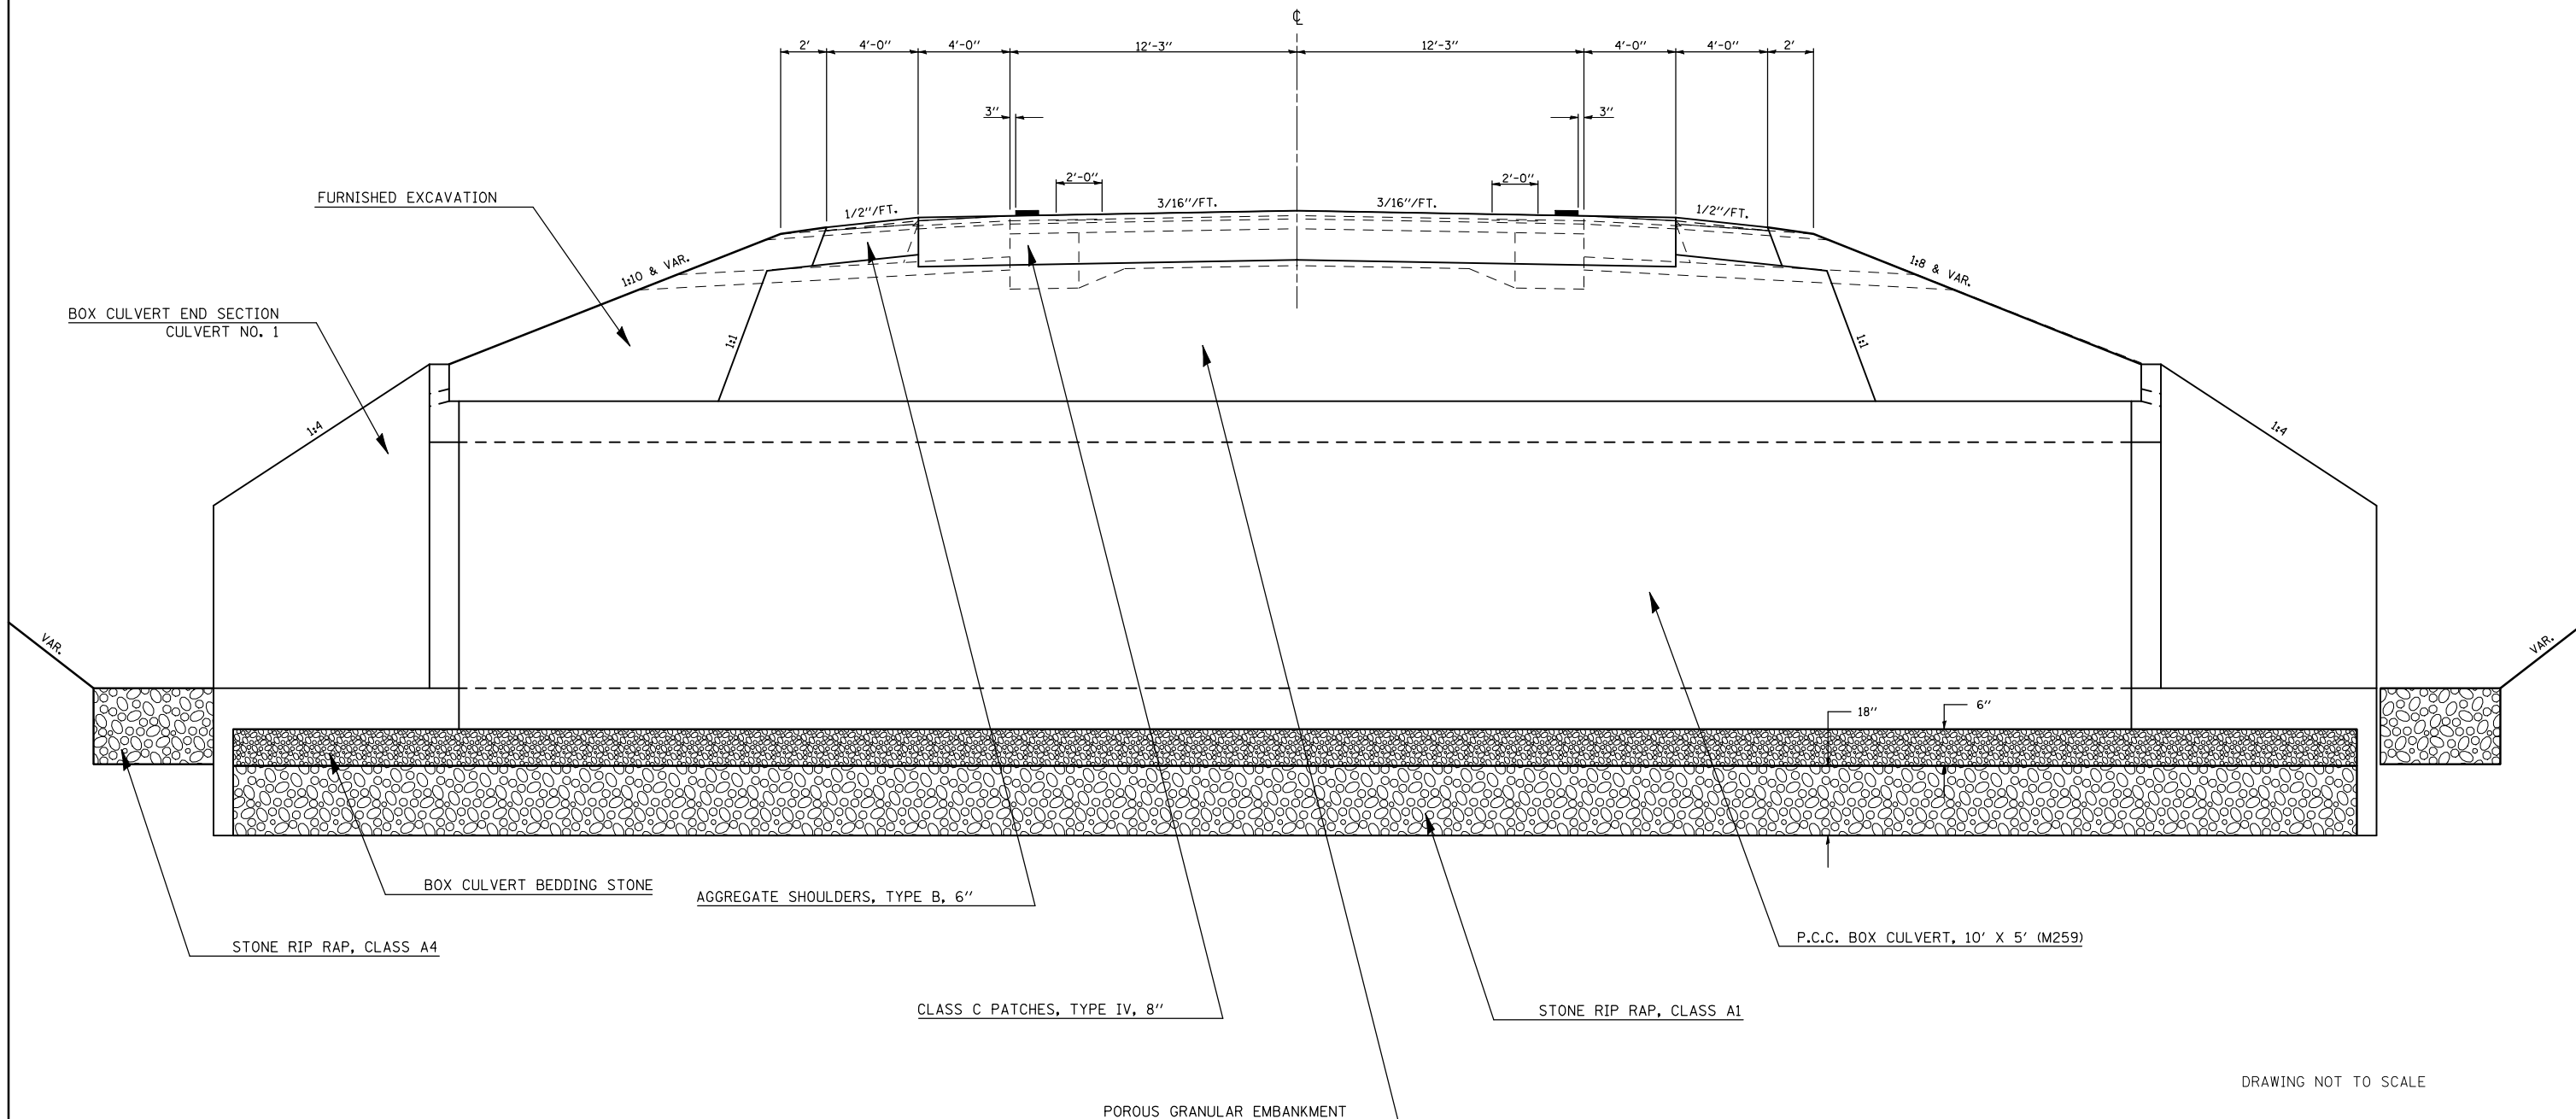

DRAWING NOT TO SCALE

FILE NAME =	USER NAME = shererjm	DESIGNED - JMS	REVISED -
ct:\pw\work\p\dot\shererjm\d0189007\0570617-sht-typicals.dgn		DRAWN - JMS	REVISED -
	PLOT SCALE = 40.0000' / IN.	CHECKED -	REVISED -
	PLOT DATE = 11/16/2010	DATE - 031210	REVISED -

**STATE OF ILLINOIS
DEPARTMENT OF TRANSPORTATION**

PROPOSED TYPICAL CROSS-SECTIONS

SCALE: N/A SHEET NO. 1 OF 2 SHEETS STA. TO STA.

F.A.P. RTE.	SECTION	COUNTY	TOTAL SHEETS	SHEET NO.
711	115CR	VERMILION	39	7
CONTRACT NO. 70617				
ILLINOIS FED. AID PROJECT				