


2 PROPOSED TYPICAL CROSS SECTION

S. N. 092-8087 STATION 272+69.09 TO STATION 273+07.23

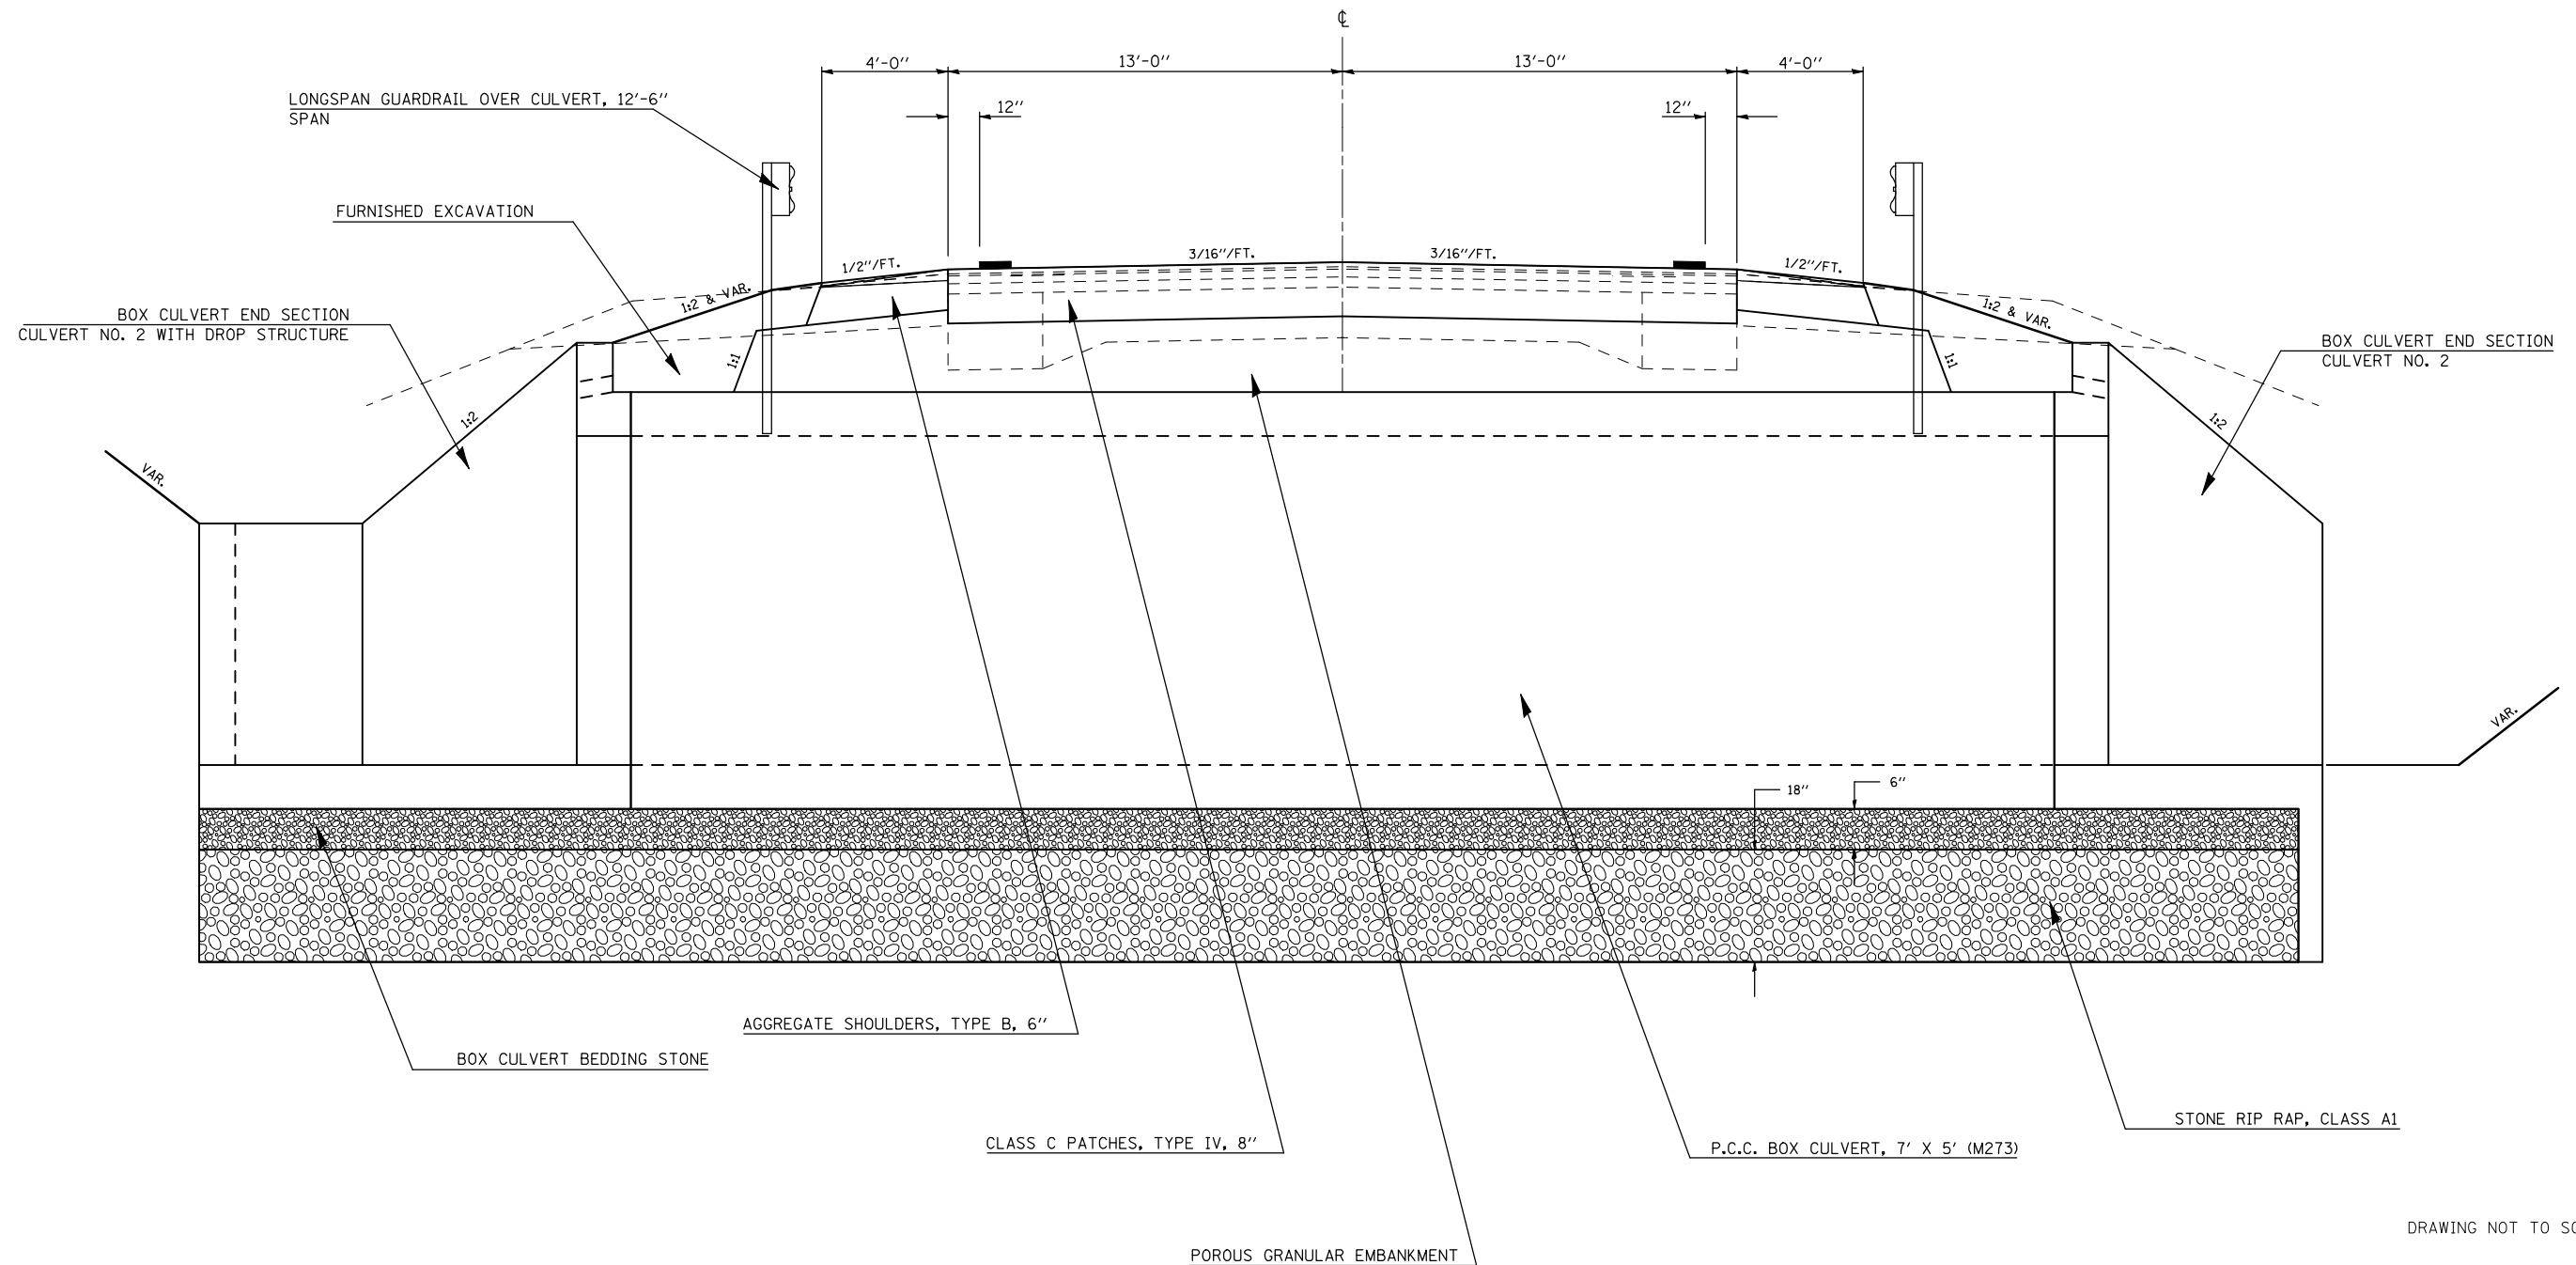

DRAWING NOT TO SCALE

FILE NAME =	USER NAME = shererjm	DESIGNED - JMS	REVISED -
ct:\pw\work\p\dot\shererjm\d0189007\0570617-sht-typicals.dgn		DRAWN - JMS	REVISED -
PLOT SCALE = 40.0000' / IN.		CHECKED -	REVISED -
PLOT DATE = 11/16/2010		DATE - 031210	REVISED -

**STATE OF ILLINOIS
DEPARTMENT OF TRANSPORTATION**

PROPOSED TYPICAL CROSS-SECTIONS			
SCALE: N/A	SHEET NO. 2 OF 2 SHEETS	STA.	TO STA.

F.A.P. RTE.	SECTION	COUNTY	TOTAL SHEETS	SHEET NO.
711	115CR	VERMILION	39	8
CONTRACT NO. 70617				
ILLINOIS FED. AID PROJECT				