


DATE	
BY	
SURVEYED	
PLOTTED	
TEMPLATE	
AREAS	
CHECKED	
FINAL SURVEY	
NOTE BOOK	
NO.	

DATE	
BY	
SURVEYED	
PLOTTED	
TEMPLATE	
AREAS	
CHECKED	
ORIGINAL SURVEY	
NOTE BOOK	
NO.	

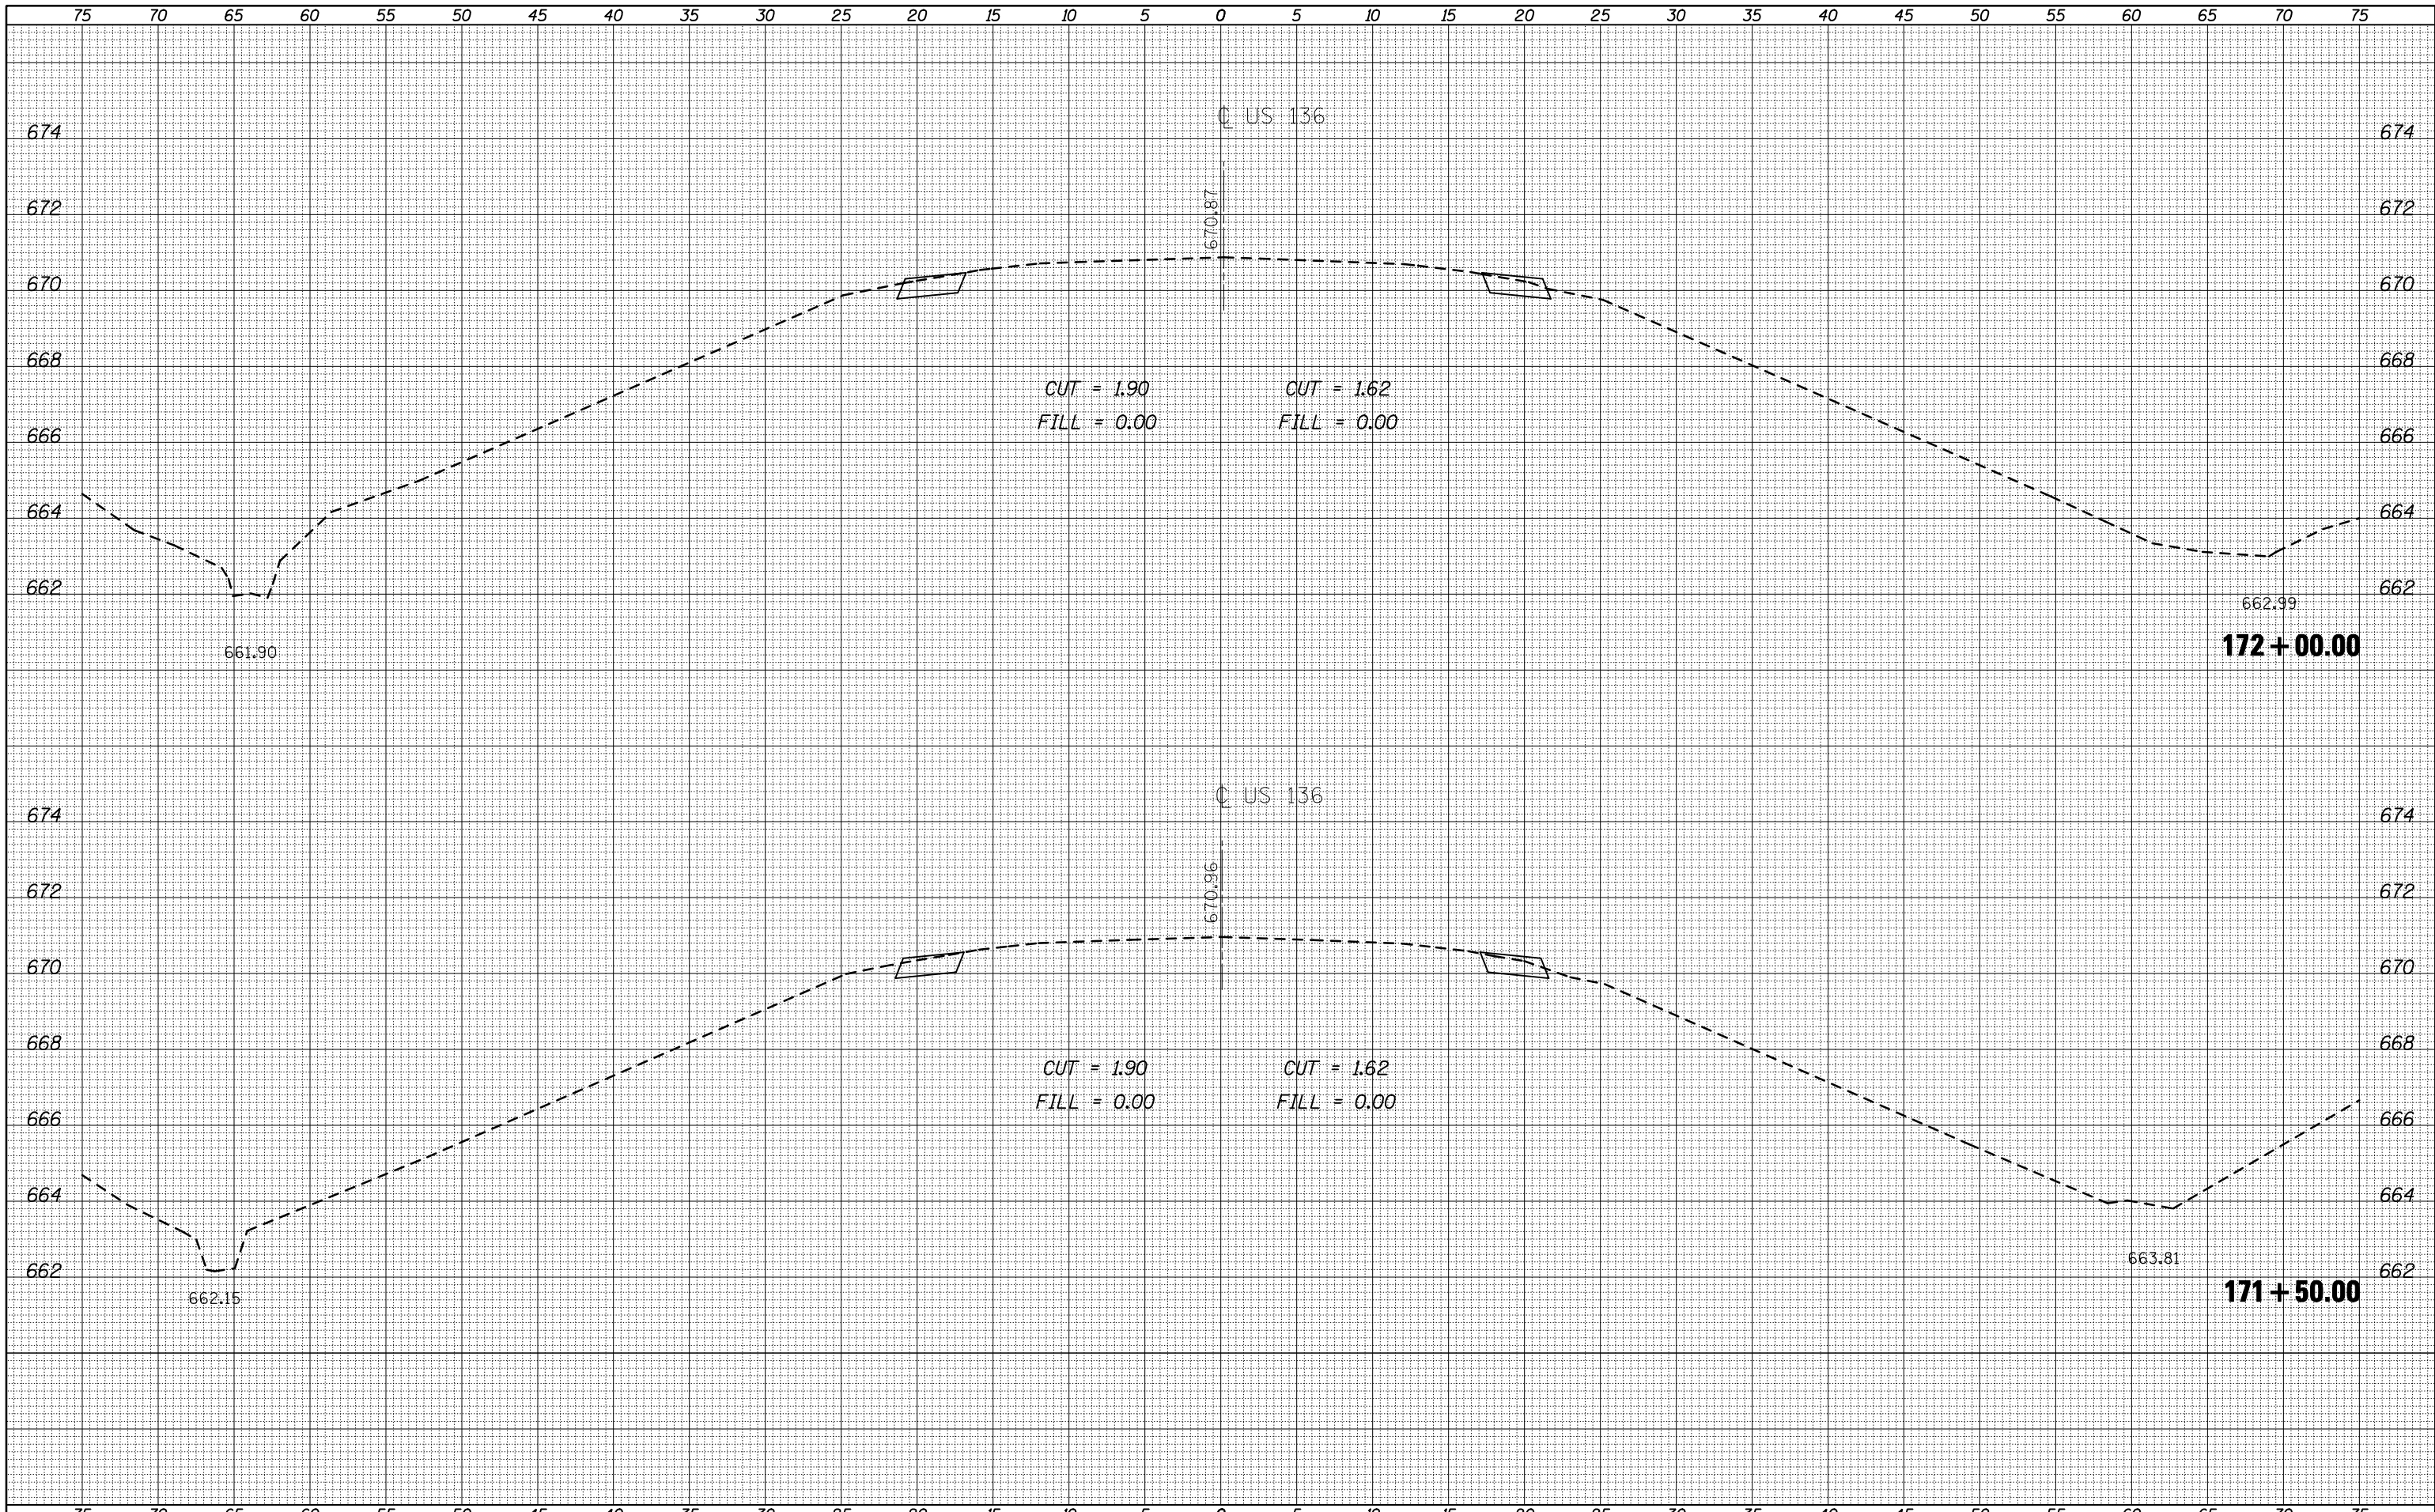

FILE NAME = c:\pw\work\pwidot\sherer_jm\0189007\0570617-sh-x.s.136.dgn
 USER NAME = sherer_jm
 PLOT SCALE = 10.0000 ' / IN.
 PLOT DATE = 11/16/2010

DESIGNED -
 DRAWN -
 CHECKED -
 DATE -

REVISED -
 REVISED -
 REVISED -
 REVISED -

**STATE OF ILLINOIS
 DEPARTMENT OF TRANSPORTATION**

SCALE: SHEET NO. 1 OF 3 SHEETS STA. 171+50.00 TO STA. 172+00.00

**CROSS-SECTIONS
 PROPOSED SN 092-8086**

F.A.P. RTE.	SECTION	COUNTY	TOTAL SHEETS	SHEET NO.
711	115CR	VERMILION	39	31
ILLINOIS FED. AID PROJECT			CONTRACT NO. 70617	