


DATE	
BY	
FINAL SURVEY	SURVEYED
NOTE BOOK	PLOTTED
NO.	TEMPLATE
	AREAS CHECKED
	AREAS CHECKED

DATE	
BY	
ORIGINAL SURVEY	SURVEYED
NOTE BOOK	PLOTTED
NO.	TEMPLATE
	AREAS CHECKED
	AREAS CHECKED

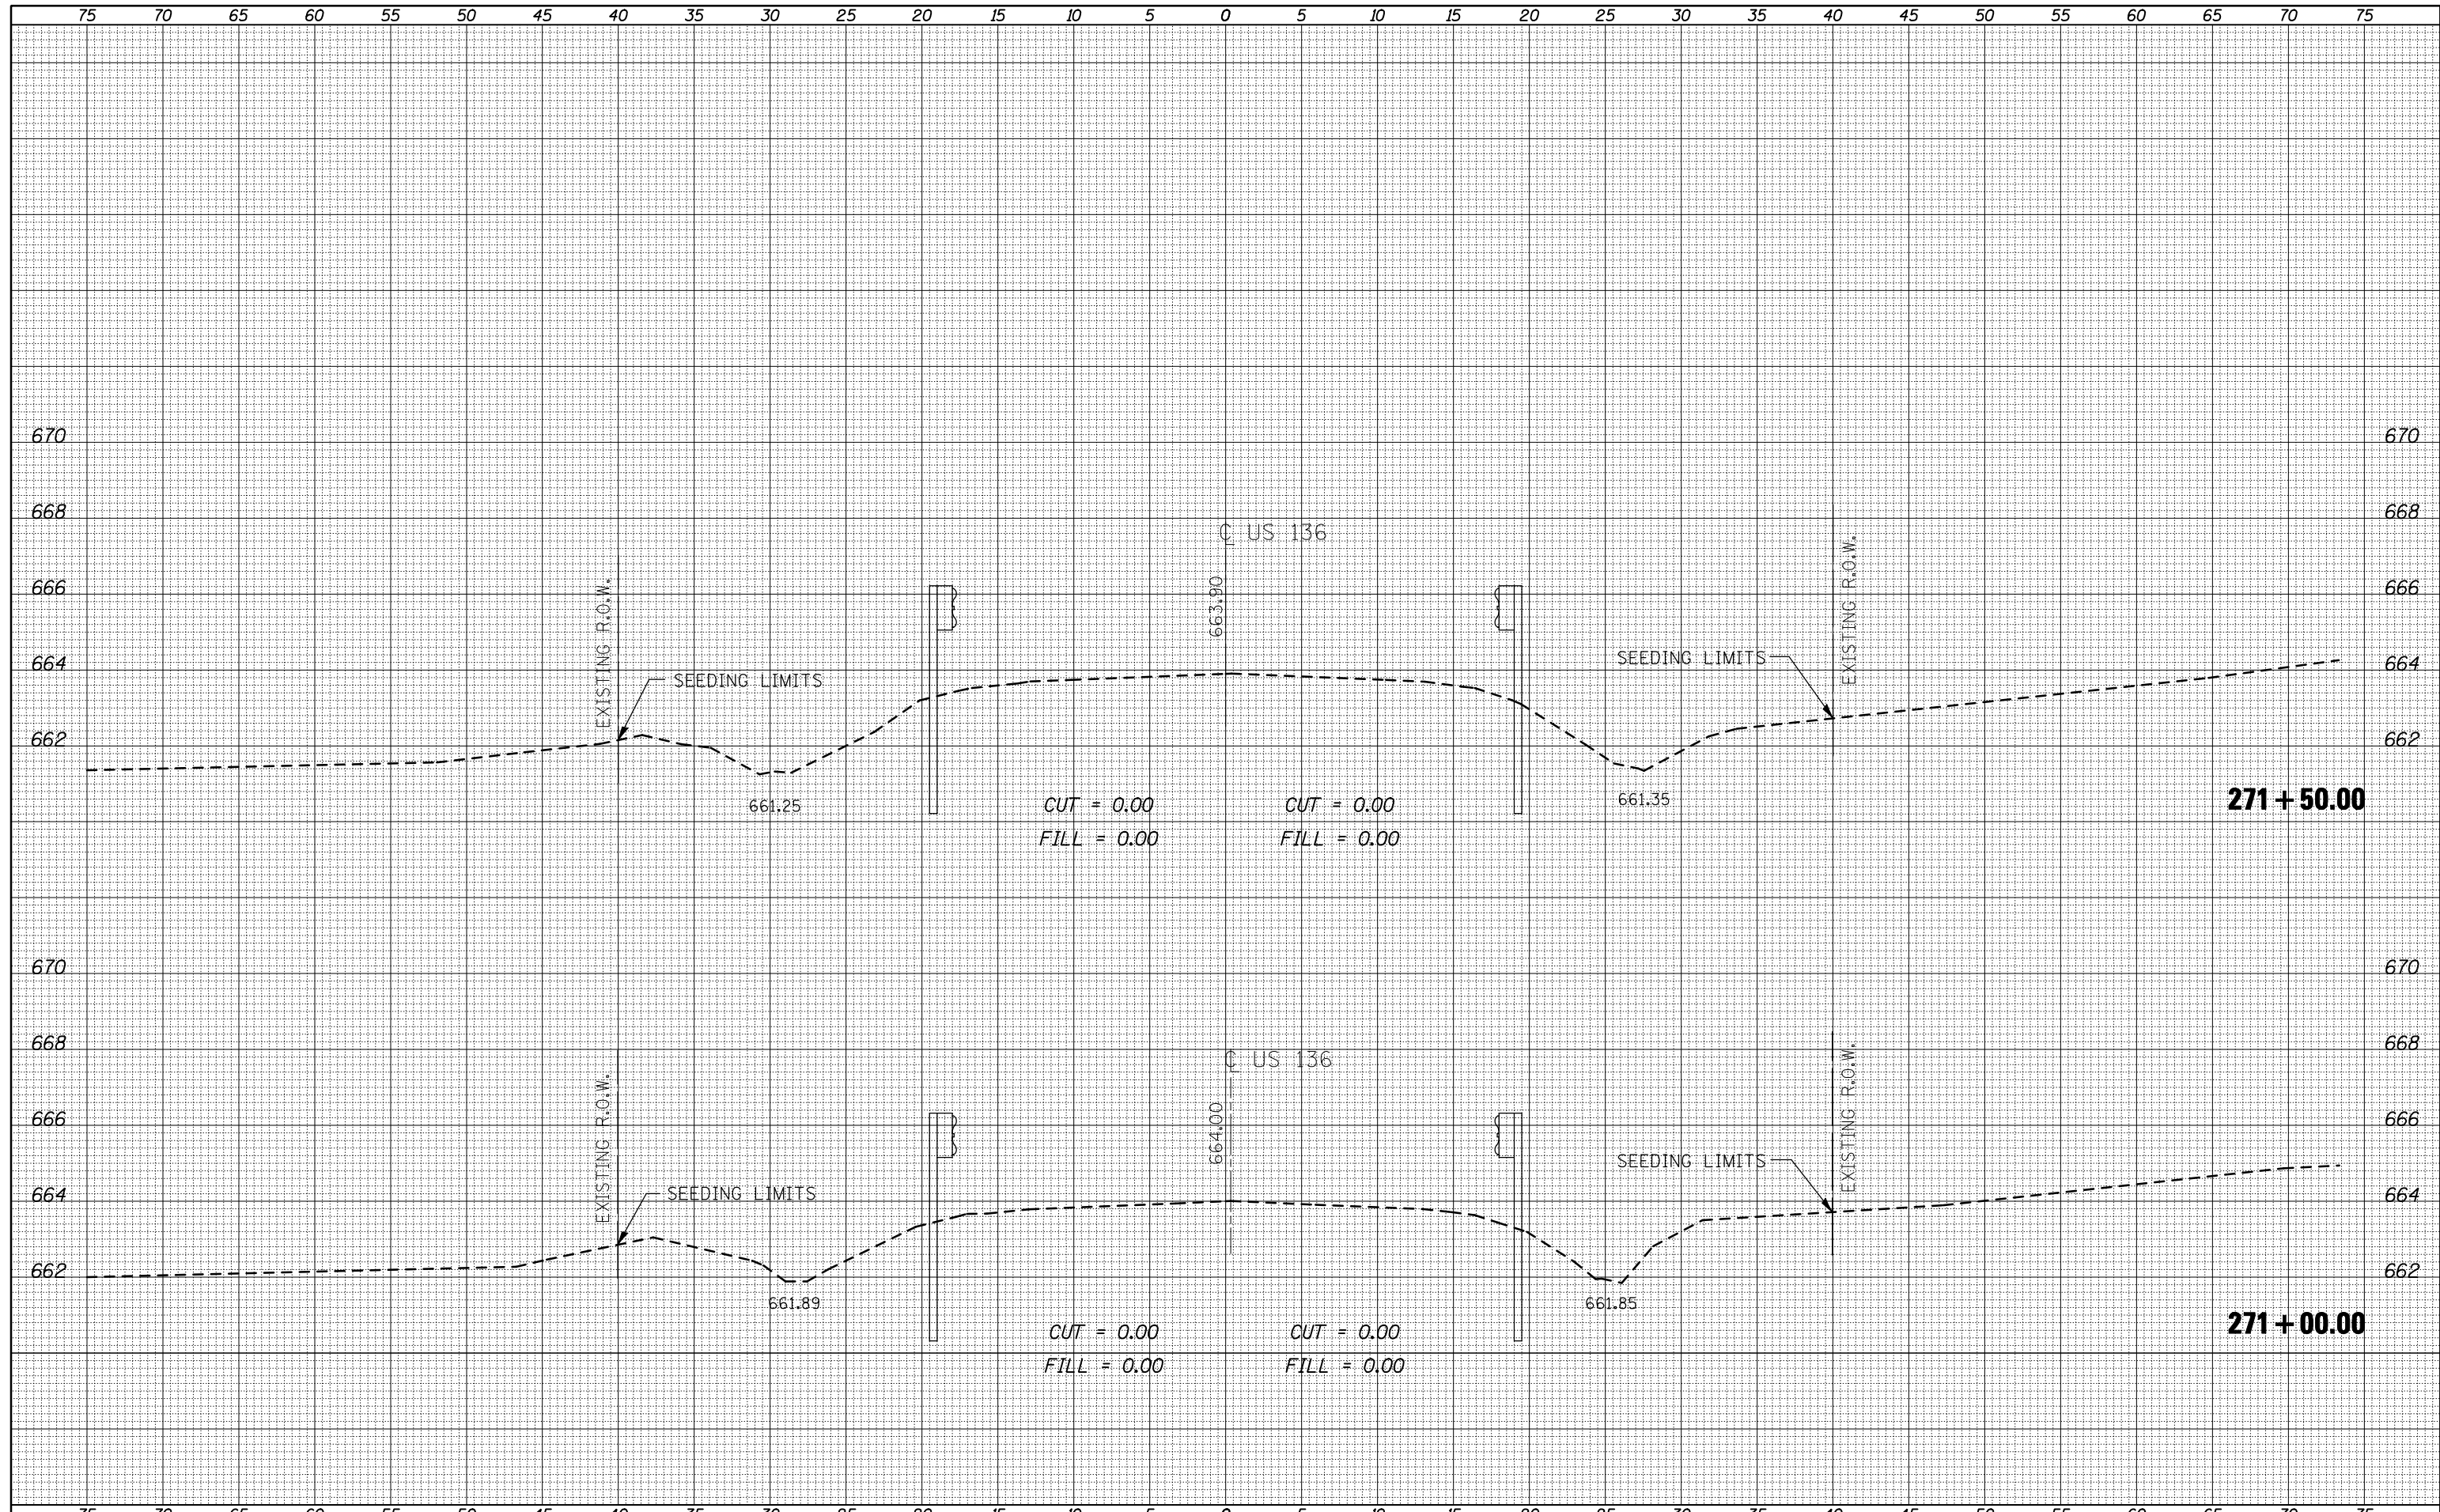

FILE NAME =	USER NAME = shererjm	DESIGNED -	REVISED -
ca:\pw\work\p\dot\shererjm\0189007\0570617-sh	xs.136.dgn	DRAWN -	REVISED -
		CHECKED -	REVISED -
		DATE -	REVISED -

**STATE OF ILLINOIS
DEPARTMENT OF TRANSPORTATION**

CROSS-SECTIONS PROPOSED SN 092-8087		
SCALE:	SHEET NO. 1 OF 6 SHEETS	STA. 271+00.00 TO STA. 271+50.00

F.A.P. RTE.	SECTION	COUNTY	TOTAL SHEETS	SHEET NO.
711	115CR	VERMILION	39	34
				CONTRACT NO. 70617
ILLINOIS FED. AID PROJECT				