


DATE	
BY	
SURVEYED	
PLOTTED	
TEMPLATE	
AREAS	
CHECKED	
FINAL SURVEY	
NOTE BOOK	
NO.	

DATE	
BY	
SURVEYED	
PLOTTED	
TEMPLATE	
AREAS	
CHECKED	
ORIGINAL SURVEY	
NOTE BOOK	
NO.	

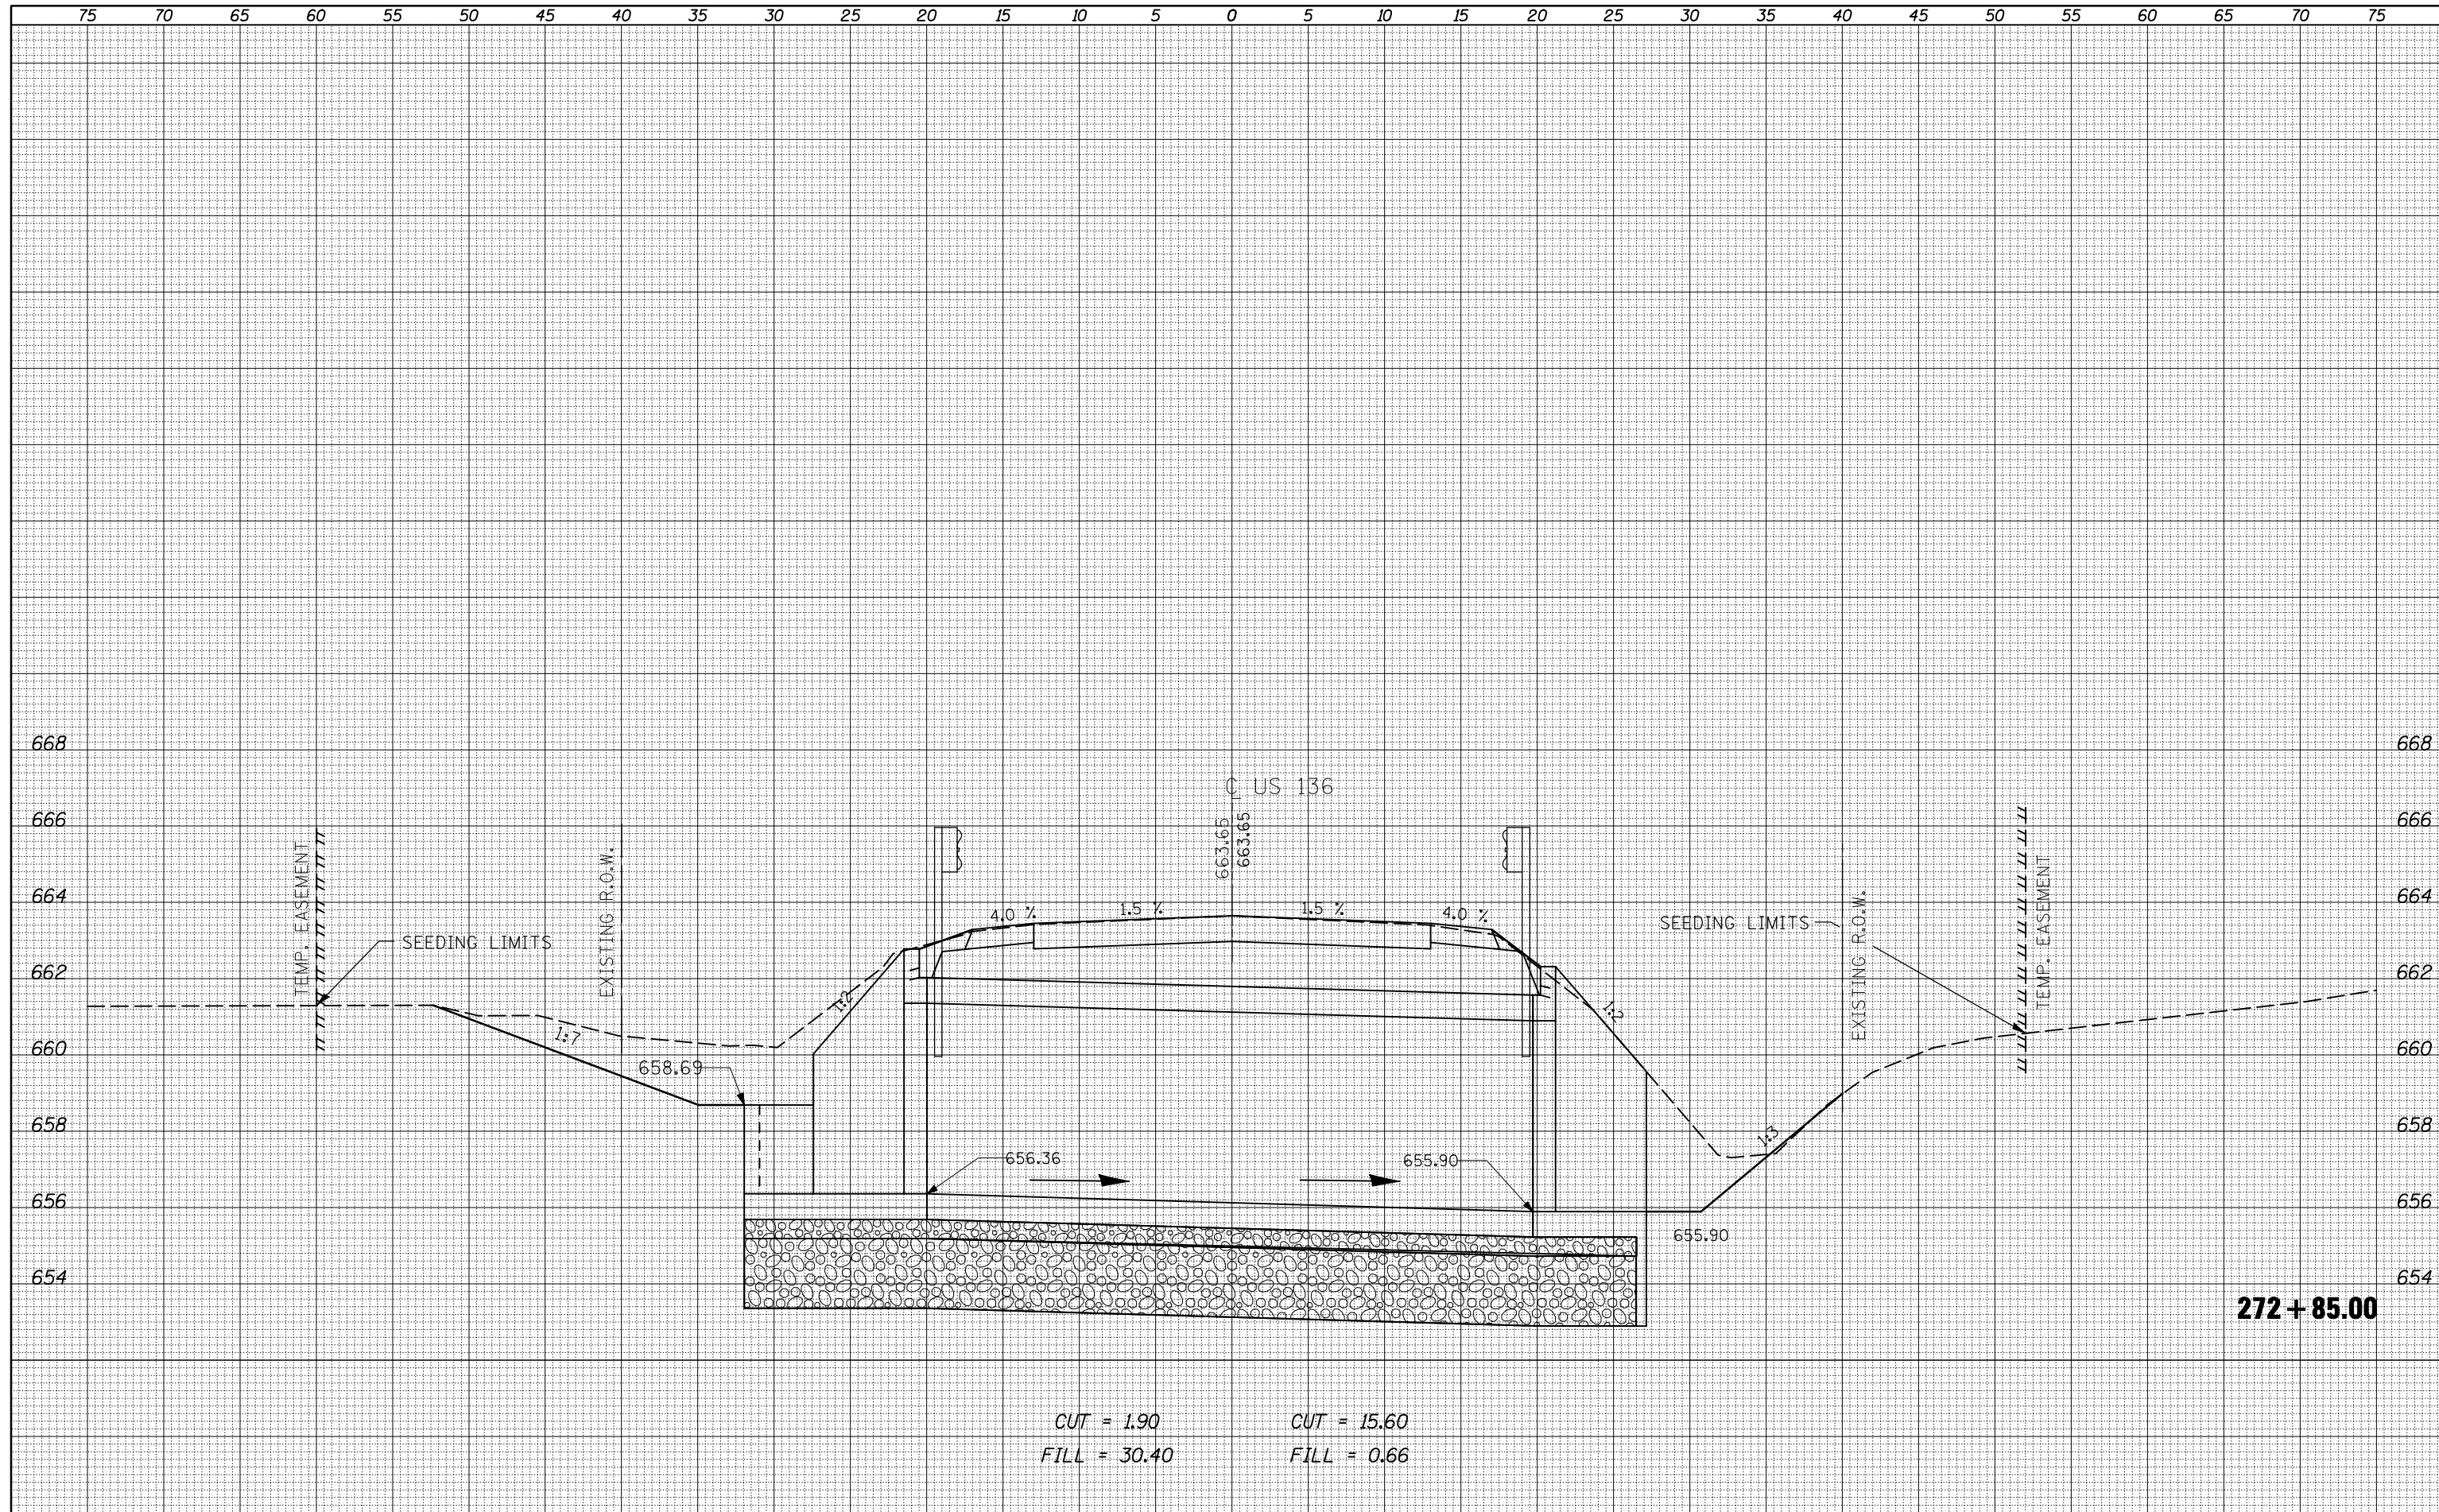

CUT = 1.90 CUT = 15.60
 FILL = 30.40 FILL = 0.66

FILE NAME =	USER NAME = shererjm	DESIGNED -	REVISED -	STATE OF ILLINOIS DEPARTMENT OF TRANSPORTATION	CROSS-SECTIONS PROPOSED SN 092-8087		F.A.P. RTE.	SECTION	COUNTY	TOTAL SHEETS	SHEET NO.
ca:\pwork\pwork\shererjm\0189007\0570617-sh	xs.136.dgn	DRAWN -	REVISED -				711	115CR	VERMILION	39	36
PLOT SCALE = 10.0000' / IN.	CHECKED -	REVISED -	REVISED -		CONTRACT NO. 70617			ILLINOIS FED. AID PROJECT			
PLOT DATE = 11/16/2010	DATE -	REVISED -	REVISED -		SCALE:	SHEET NO. 3 OF 6 SHEETS	STA. 272+85.00	TO STA. 272+85.00			