


SEC 36, T. 19 N., R. 8 E., 3rd P.M.

STA. 168+37.30 @ U.S. RTE. 45 =
STA. 0+00.00 @ CALVIN ST.

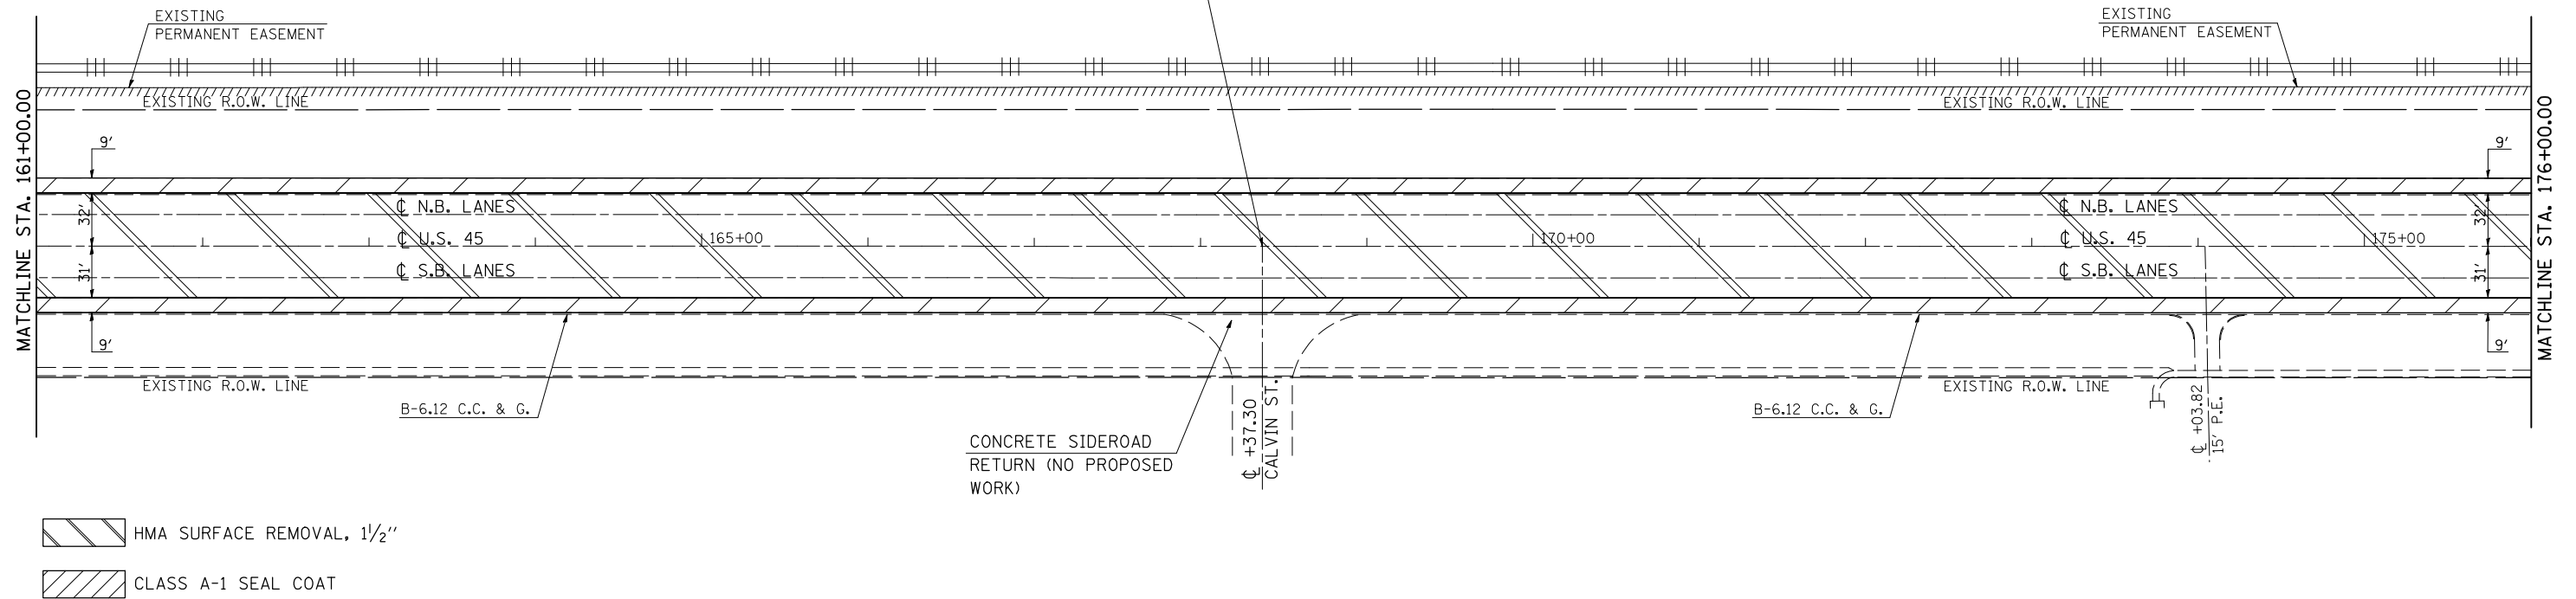

- HMA SURFACE REMOVAL, 1 1/2"
- CLASS A-1 SEAL COAT

SEC 36, T. 19 N., R. 8 E., 3rd P.M.


STA. 176+87.66 @ U.S. RTE. 45 =
STA. 0+00.00 @ GRAHAM RD.

STA. 182+78.15 @ U.S. RTE. 45 =
STA. 0+00.00 @ MAIN ST.

STA. 186+58.00, 7.0' LT.
FRAME AND LIDS TO
BE ADJUSTED - 1.0 EACH

STA. 186+58.98 @ U.S. RTE. 45 =
STA. 1+07.00 @ CHURCH ST. (EAST)

STA. 186+75.00, 4.0' RT.
FRAME AND LIDS TO
BE ADJUSTED - 1.0 EACH

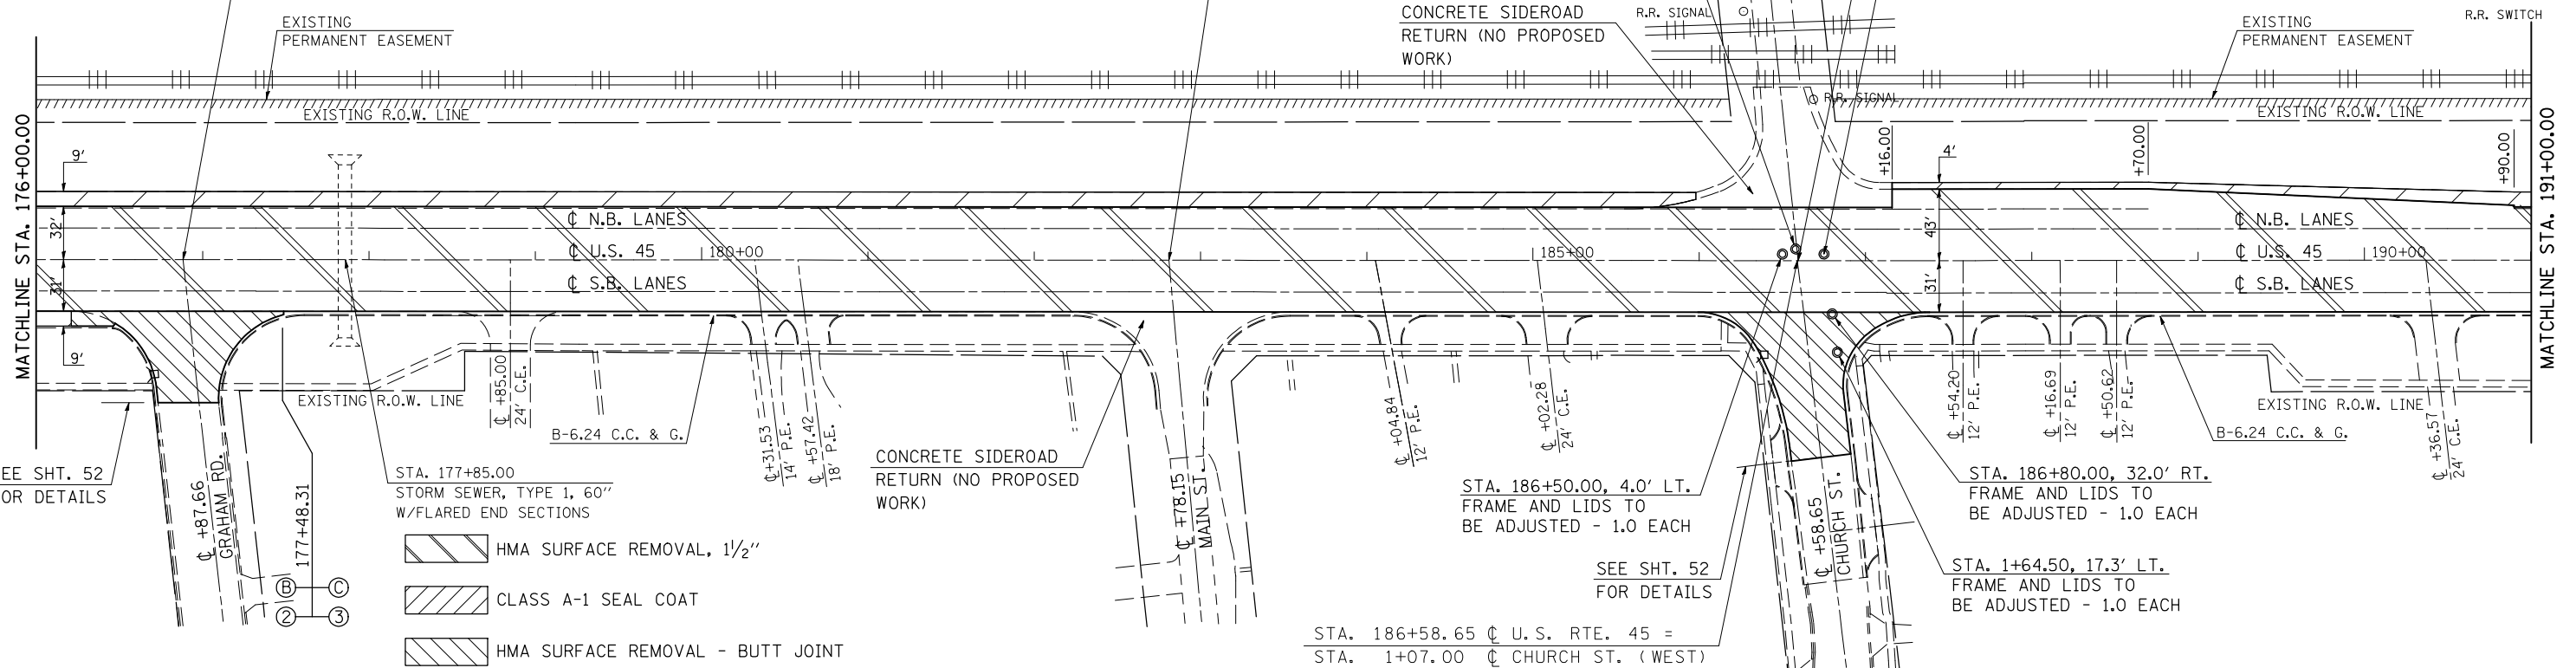

SEE SHT. 52
FOR DETAILS

STA. 177+85.00
STORM SEWER, TYPE 1, 60"
W/FLARED END SECTIONS

CONCRETE SIDEROAD
RETURN (NO PROPOSED
WORK)

STA. 186+50.00, 4.0' LT.
FRAME AND LIDS TO
BE ADJUSTED - 1.0 EACH

STA. 186+80.00, 32.0' RT.
FRAME AND LIDS TO
BE ADJUSTED - 1.0 EACH

STA. 1+64.50, 17.3' LT.
FRAME AND LIDS TO
BE ADJUSTED - 1.0 EACH

STA. 186+58.65 @ U.S. RTE. 45 =
STA. 1+07.00 @ CHURCH ST. (WEST)

- HMA SURFACE REMOVAL, 1 1/2"
- CLASS A-1 SEAL COAT
- HMA SURFACE REMOVAL - BUTT JOINT

FILE NAME =	USER NAME = bucklesjj	DESIGNED - GAE	REVISED -
ca:\pw\work\pwwdot\bucklesjj\d0218355\0570708-sht-plan.dgn		DRAWN - BBP	REVISED -
	PLOT SCALE = 100.0000' / IN.	CHECKED -	REVISED -
	PLOT DATE = 12/16/2010	DATE - 06/04/10	REVISED -

STATE OF ILLINOIS
DEPARTMENT OF TRANSPORTATION

PLAN SHEETS

SCALE: 1" = 50' SHEET NO. 2 OF 10 SHEETS STA. 161+00.00 TO STA. 191+00.00

F.A.P. RTE.	SECTION	COUNTY	TOTAL SHEETS	SHEET NO.
804	(23,24,25)RS-5	CHAMPAIGN	61	30
CONTRACT NO. 70708				
ILLINOIS FED. AID PROJECT				