



SEC 14, T. 18 N., R. 8 E., 3rd P.M.

SEC 23, T. 18 N., R. 8 E., 3rd P.M.

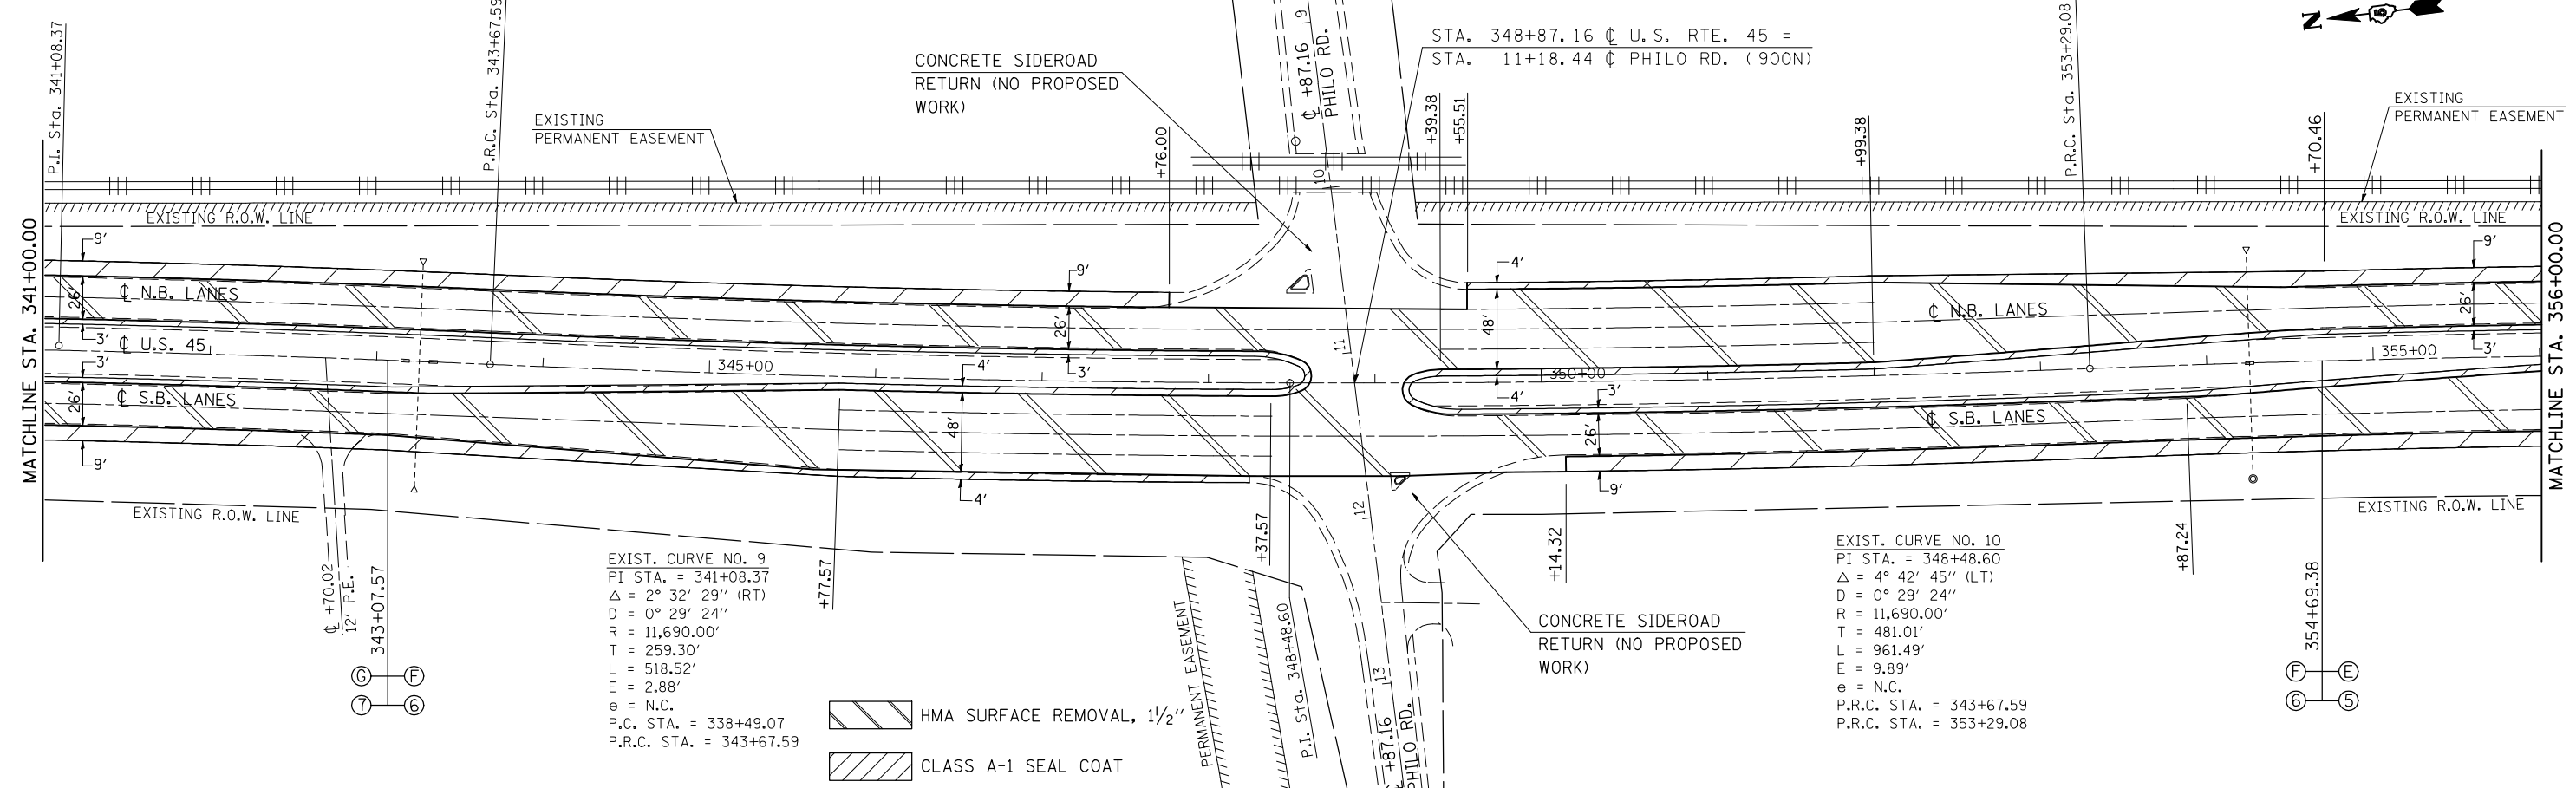

SEC 23, T. 18 N., R. 8 E., 3rd P.M.

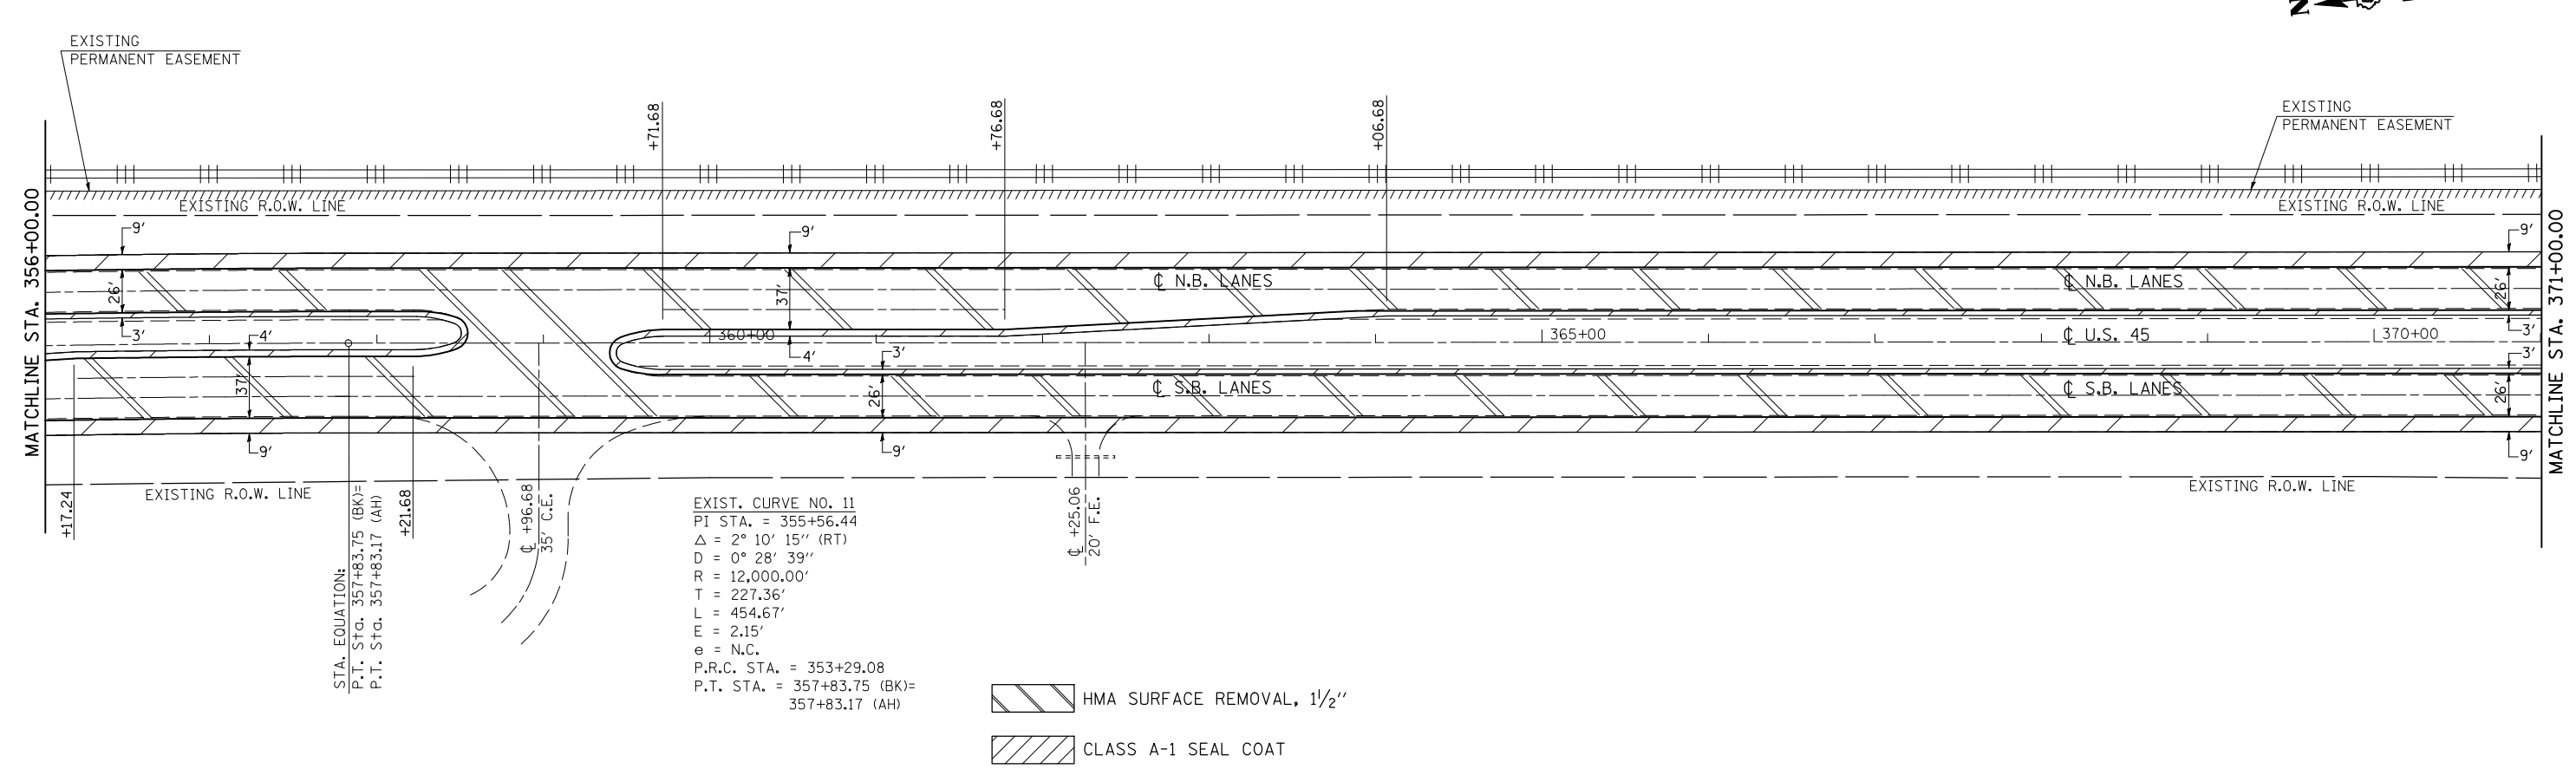

FILE NAME =	USER NAME = bucklesjj	DESIGNED - GAE	REVISED -	STATE OF ILLINOIS DEPARTMENT OF TRANSPORTATION	PLAN SHEET			F.A.P. RTE. 804	SECTION (23,24,25)RS-5	COUNTY CHAMPAIGN	TOTAL SHEETS 61	SHEET NO. 36
ca:\pw\work\p\dot\bucklesjj\d0218355\0570708-sh1-plan.dgn		DRAWN - BBP	REVISED -		SCALE: 1" = 50'	SHEET NO. 8 OF 10 SHEETS	STA. 341+00.00 STA. 371+00.00	CONTRACT NO. 70708				
PLOT SCALE = 100.0000' / IN.		CHECKED -	REVISED -		ILLINOIS FED. AID PROJECT							
PLOT DATE = 12/16/2010		DATE - 06/04/10	REVISED -									