



SEC 13, T. 18 N., R. 8 E., 3rd P.M.

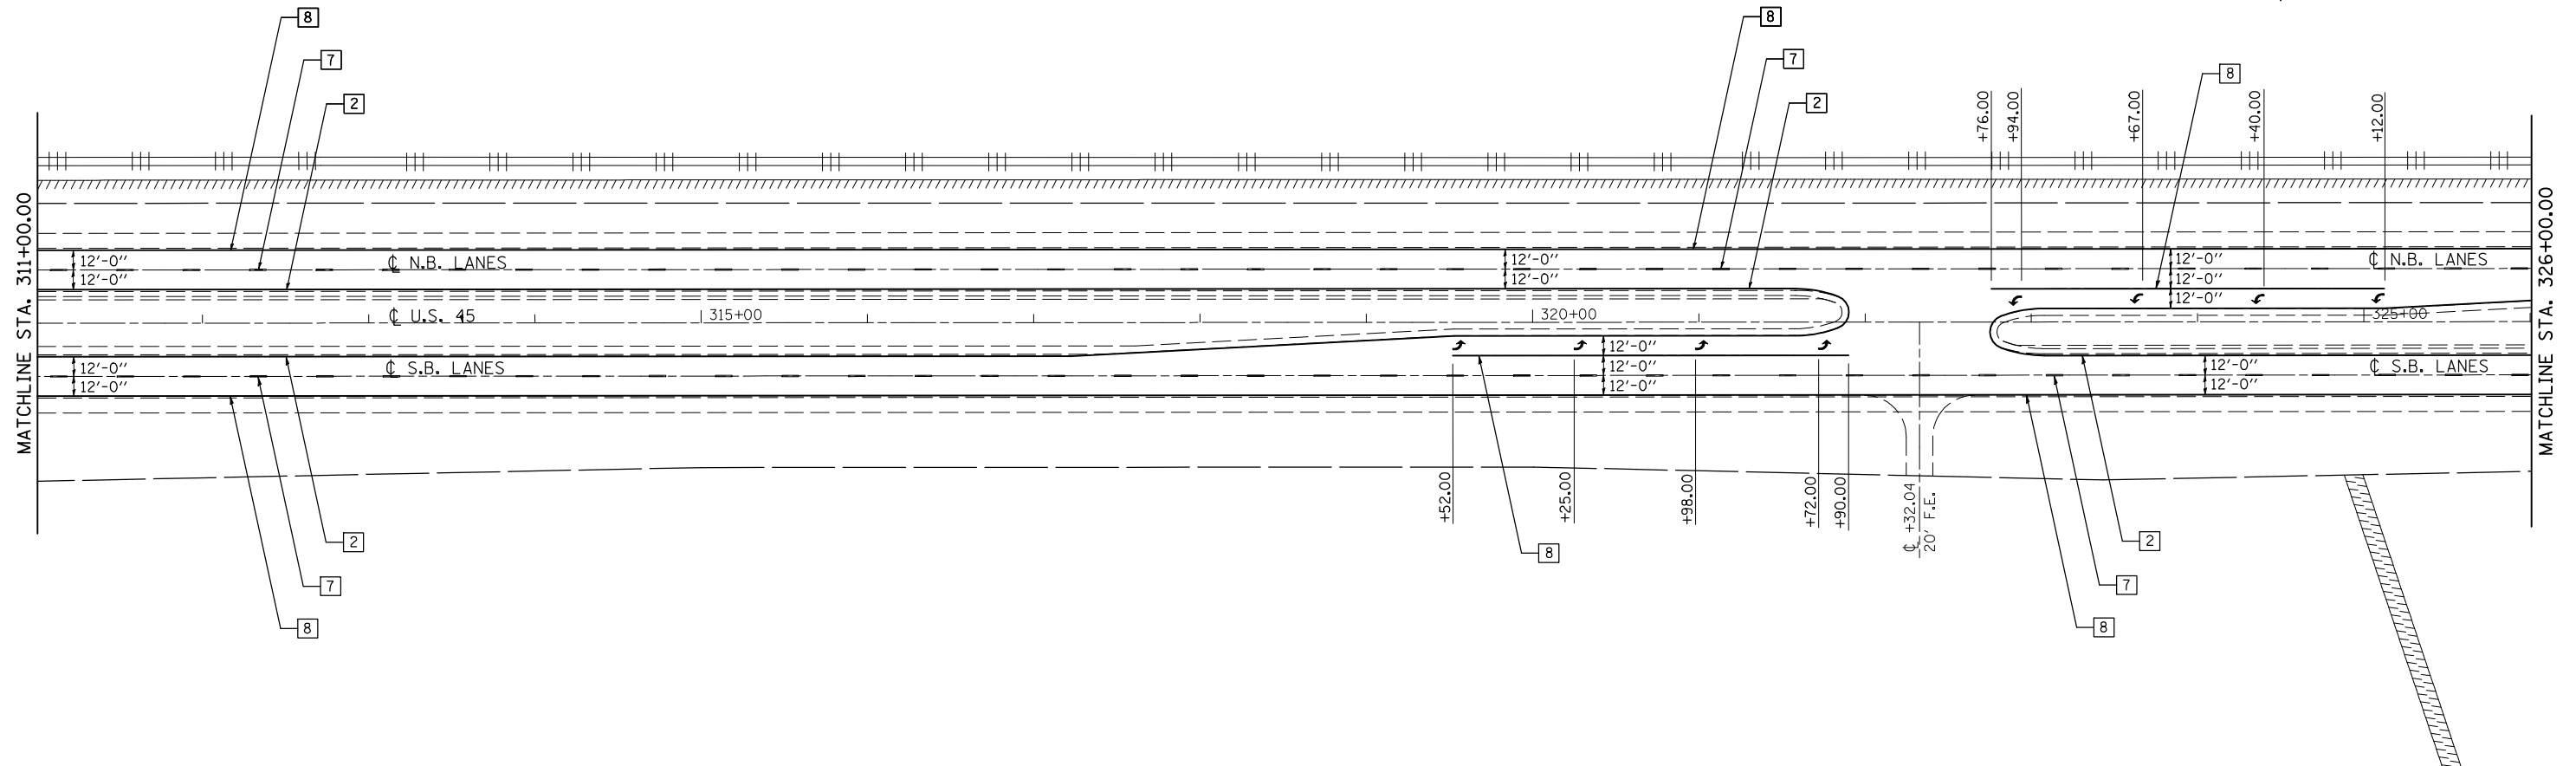

SEC 14, T. 18 N., R. 8 E., 3rd P.M.

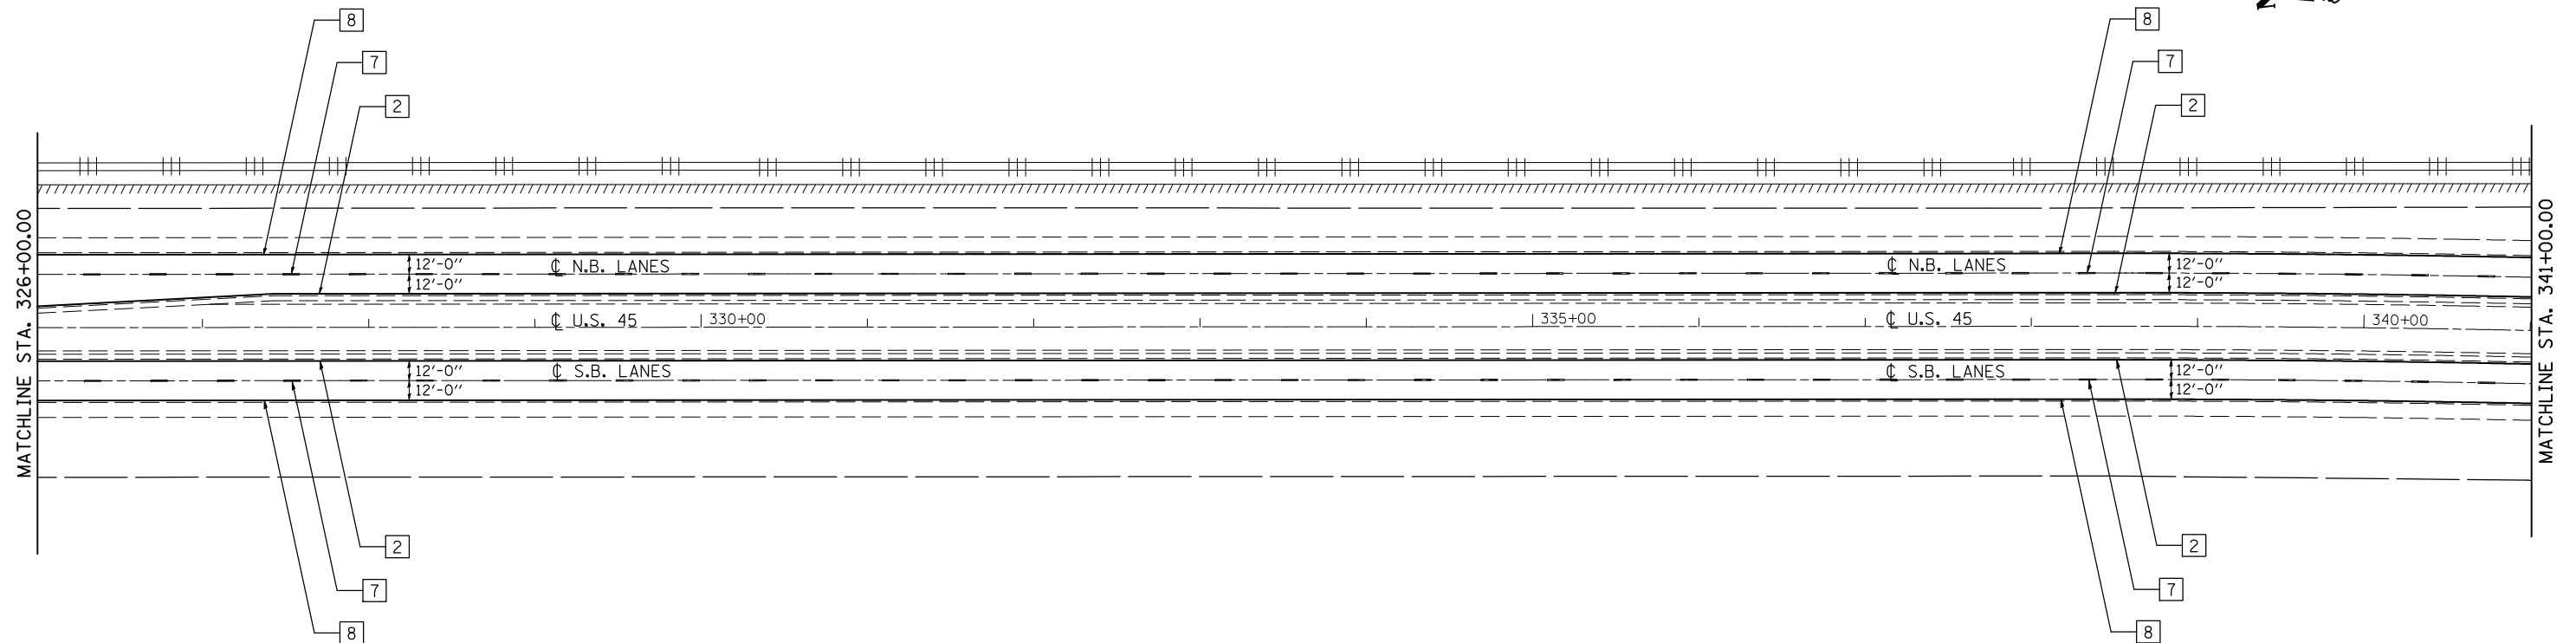

FILE NAME =	USER NAME = bucklesjj	DESIGNED - GAE	REVISED -
ct:\pw\work\p\dot\bucklesjj\d0218336\0570708-sht-pmk.dgn		DRAWN - BBP	REVISED -
PLOT SCALE = 100.0000' / IN.		CHECKED -	REVISED -
PLOT DATE = 12/16/2010		DATE - 08/23/10	REVISED -

STATE OF ILLINOIS
DEPARTMENT OF TRANSPORTATION

PAVEMENT MARKING PLAN SHEETS

SCALE: 1" = 50' SHEET NO. 7 OF 10 SHEETS STA. 311+00.00 TO STA. 341+00.00

F.A.P. RTE.	SECTION	COUNTY	TOTAL SHEETS	SHEET NO.
804	(23,24,25)RS-5	CHAMPAIGN	61	46
ILLINOIS FED. AID PROJECT			CONTRACT NO. 70708	