


EXISTING TYPICAL CROSS SECTION

STATION	TO	STATION
627+14.00		627+55.00
889+12.00		889+57.00

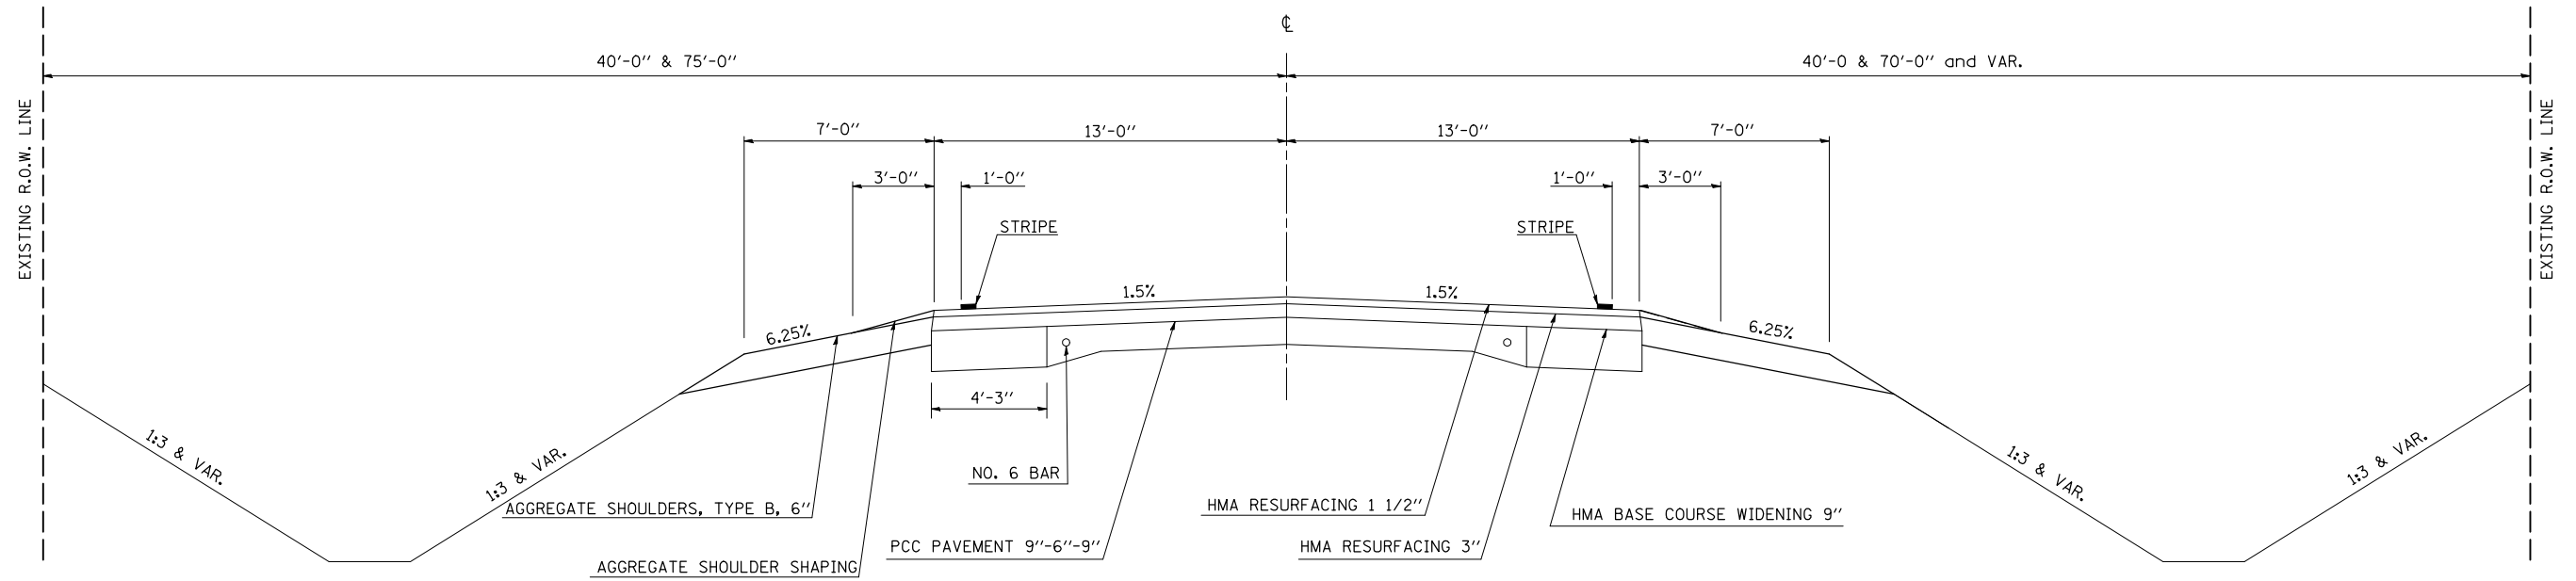

FILE NAME =	USER NAME = bowerml	DESIGNED - MLB	REVISED -
ct:\pw\work\p\dot\bowerml\d0186764\7080	Typical.dgn	DRAWN - MLB	REVISED -
PLOT SCALE = 40.0000' / IN.	CHECKED -	REVISIED -	REVISIED -
PLOT DATE = 11/30/2010	DATE - 5/5/2010	REVISIED -	REVISIED -

**STATE OF ILLINOIS
DEPARTMENT OF TRANSPORTATION**

EXISTING TYPICAL CROSS SECTION

SCALE: SHEET NO. OF SHEETS STA. TO STA.

F.A.P. RTE.	SECTION	COUNTY	TOTAL SHEETS	SHEET NO.
711	116CR	VERMILION	50	5
CONTRACT NO. 70801				
ILLINOIS FED. AID PROJECT				